

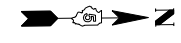


F.A.I. RTE.	SECTION	COUNTY	TOTAL SHEETS	SHEET NO.
57	.	..	153	66
STA. 1384+20.00		TO STA. 1390+20.00		
FED. ROAD DIST. NO.		ILLINOIS FED. AID PROJECT		
* D5 SAFETY IMPROVEMENT 2007-2 ** CHAMPAIGN, COLES, & DOUGLAS				

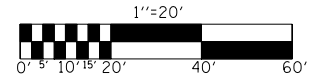

PLAN	SURVEYED	BY	DATE
NOTE BOOK NO. _____	PLOTTED & CHECKED BY _____		
	DATE OF WAY CHECKED _____		
	CADD FILE NAME _____		

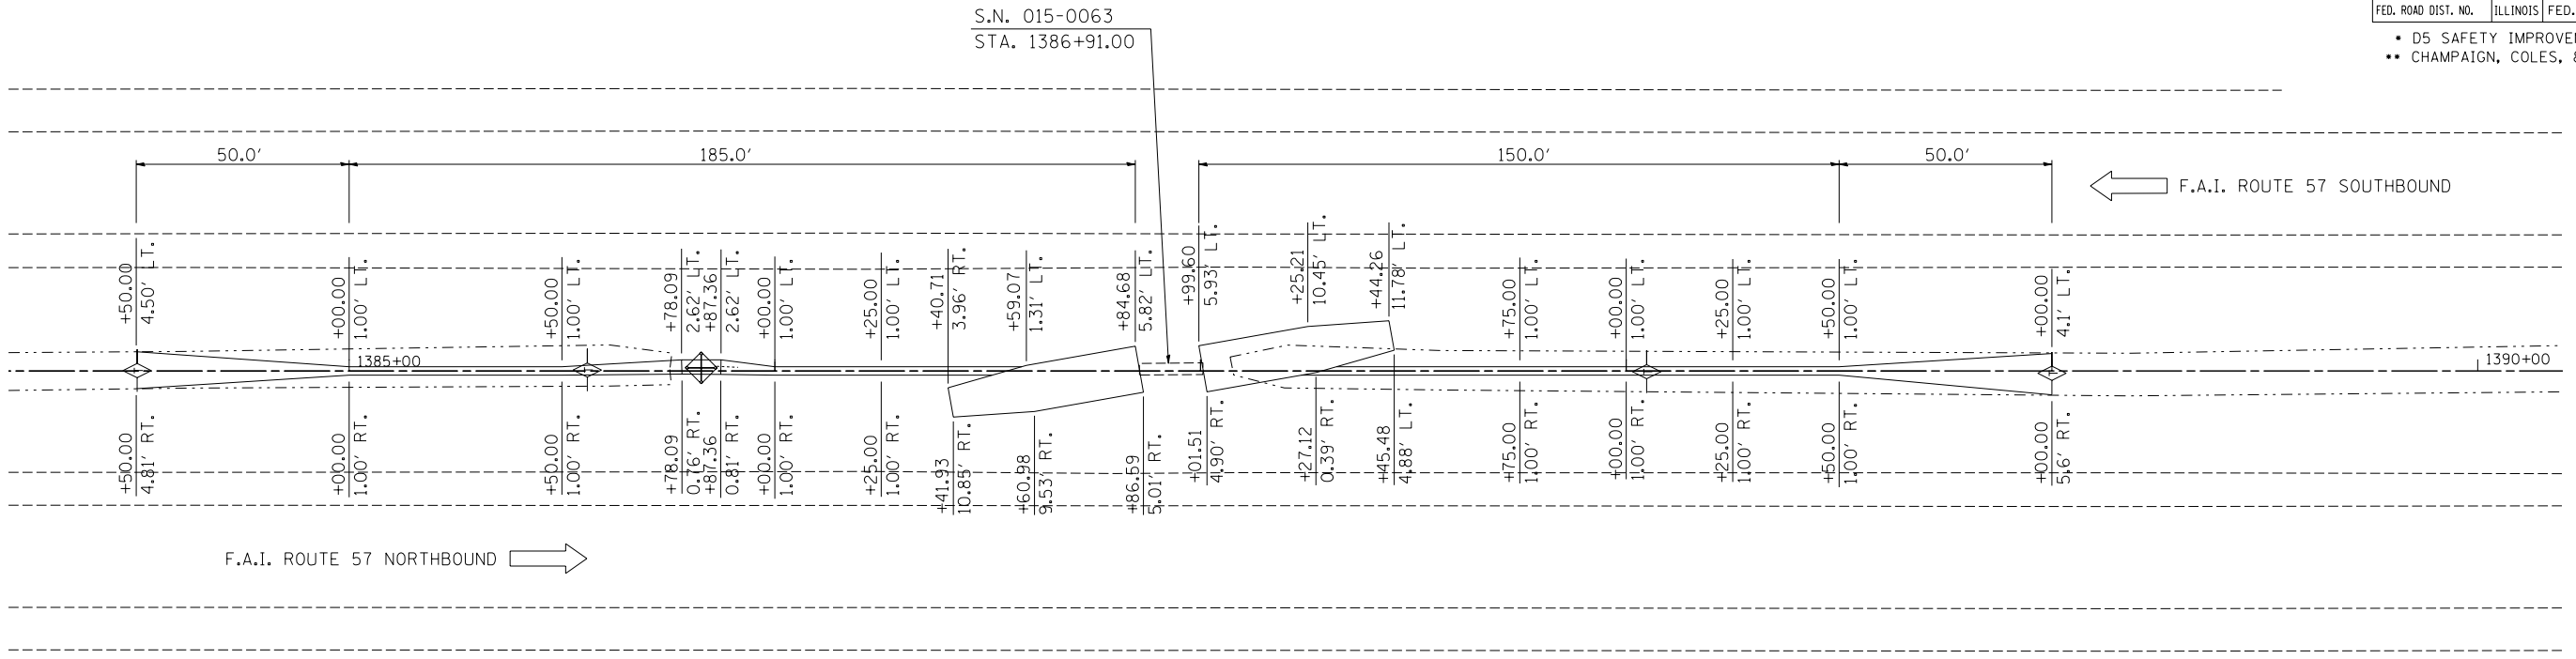

PROFILE	SURVEYED	BY	DATE
NOTE BOOK NO. _____	PLOTTED & CHECKED BY _____		
	DATE OF WAY CHECKED _____		
	STRUCTURE NOTATIONS CHKD _____		

PLOT DATE = 3/30/2007
 FILE NAME = c:\projects\d514406 (v8)\05_0063\0063.impr
 PLOT SCALE = 42.3529 / IN.
 USER NAME = plersobr

