

F.A.I. RTE.	SECTION	COUNTY	TOTAL SHEETS	SHEET NO.
74	*	CHAMPAIGN	19	6
STA.		TO STA.		
FED. ROAD DIST. NO.	ILLINOIS	FED. AID PROJECT		
• D5 SAFETY IMPROVEMENT 2007-1				

STEEL PLATE BEAM GUARDRAIL, TYPE A


	STATION	TO	STATION	FOOT
EB	462+16.53		463+91.53	175.0
WB	464+09.50		465+84.50	175.0

TRAFFIC BARRIER TERMINAL, TYPE 1, SPECIAL, FLARED

	STATION	TO	STATION	EACH
EB	461+66.53		462+16.53	1.0
WB	465+84.50		466+34.50	1.0

GUARDRAIL REMOVAL

	STATION	TO	STATION	FOOT
EB	461+57.0		463+94.5	237.5
WB	463+88.0		466+25.5	237.5

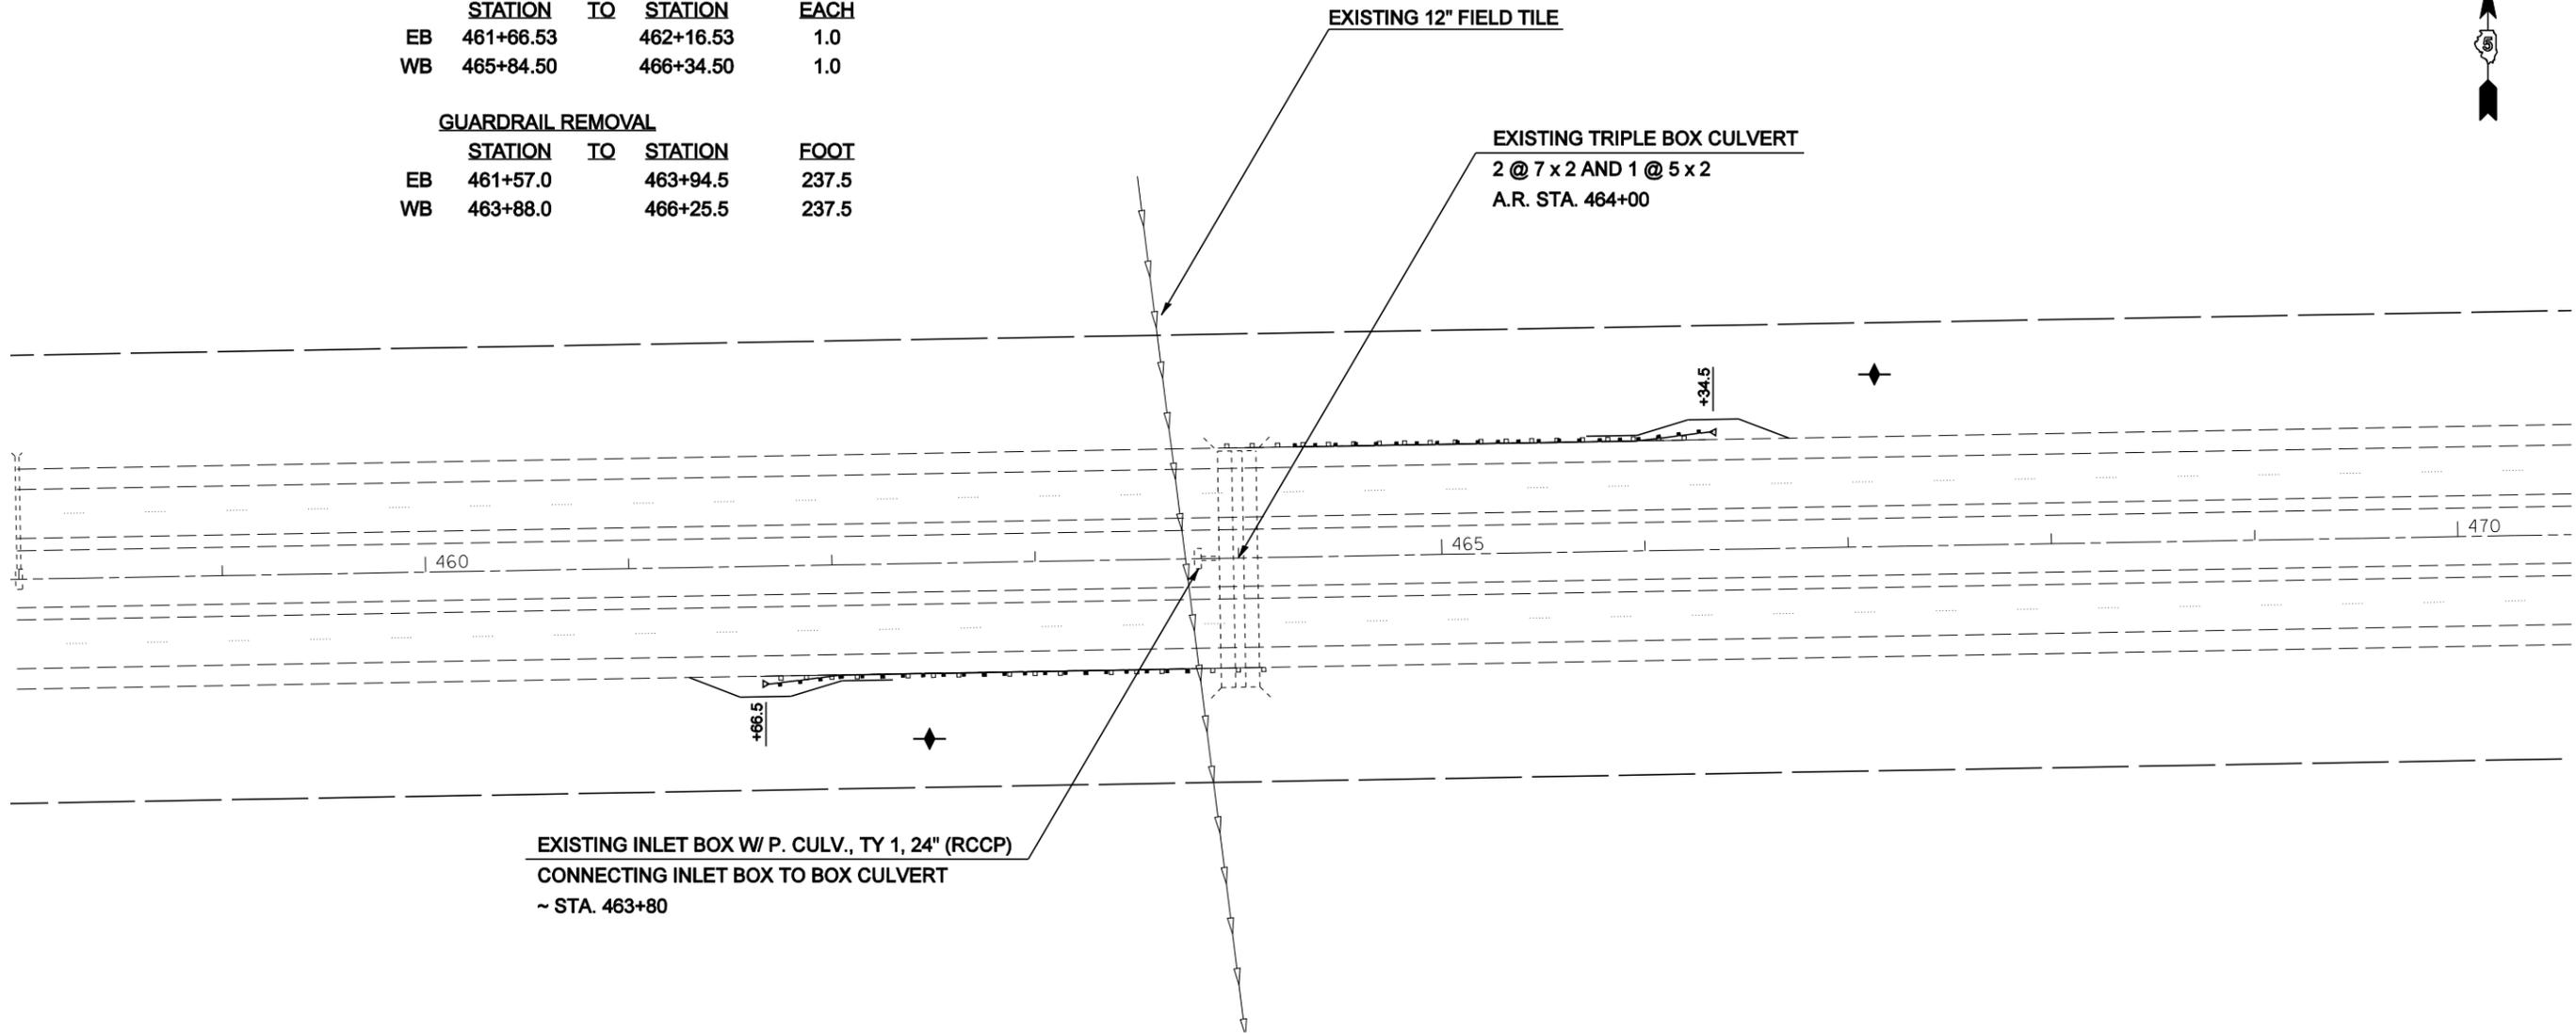

EXISTING INLET BOX W/ P. CULV., TY 1, 24" (RCCP)
 CONNECTING INLET BOX TO BOX CULVERT
 ~ STA. 463+80

EXISTING TRIPLE BOX CULVERT
 2 @ 7 x 2 AND 1 @ 5 x 2
 A.R. STA. 464+00

EXISTING 12" FIELD TILE

PLOT DATE : 3/29/2007
 FILE NAME : c:\projects\70633\plan.dgn
 PLOT SCALE : 84.785' / IN.
 USER NAME : sheehygm

SEC. 11, T19N, R9E, 2ND P.M.

REVISIONS	
NAME	DATE

ILLINOIS DEPARTMENT OF TRANSPORTATION

BOX CULVERT @ STA 464+00
STR# 010-0229

SCALE: VERT.
 HORIZ.
 DATE

DRAWN BY
 CHECKED BY