


F.A.P. RTE.	SECTION	COUNTY	TOTAL SHEETS	SHEET NO.
725	(10-72VB)BRD	CHAMPAIGN	15	5

EXISTING TYPICAL CROSS SECTION STATION 2012N+05.51 TO STATION 2014N+57.73 (LOOKING EAST)

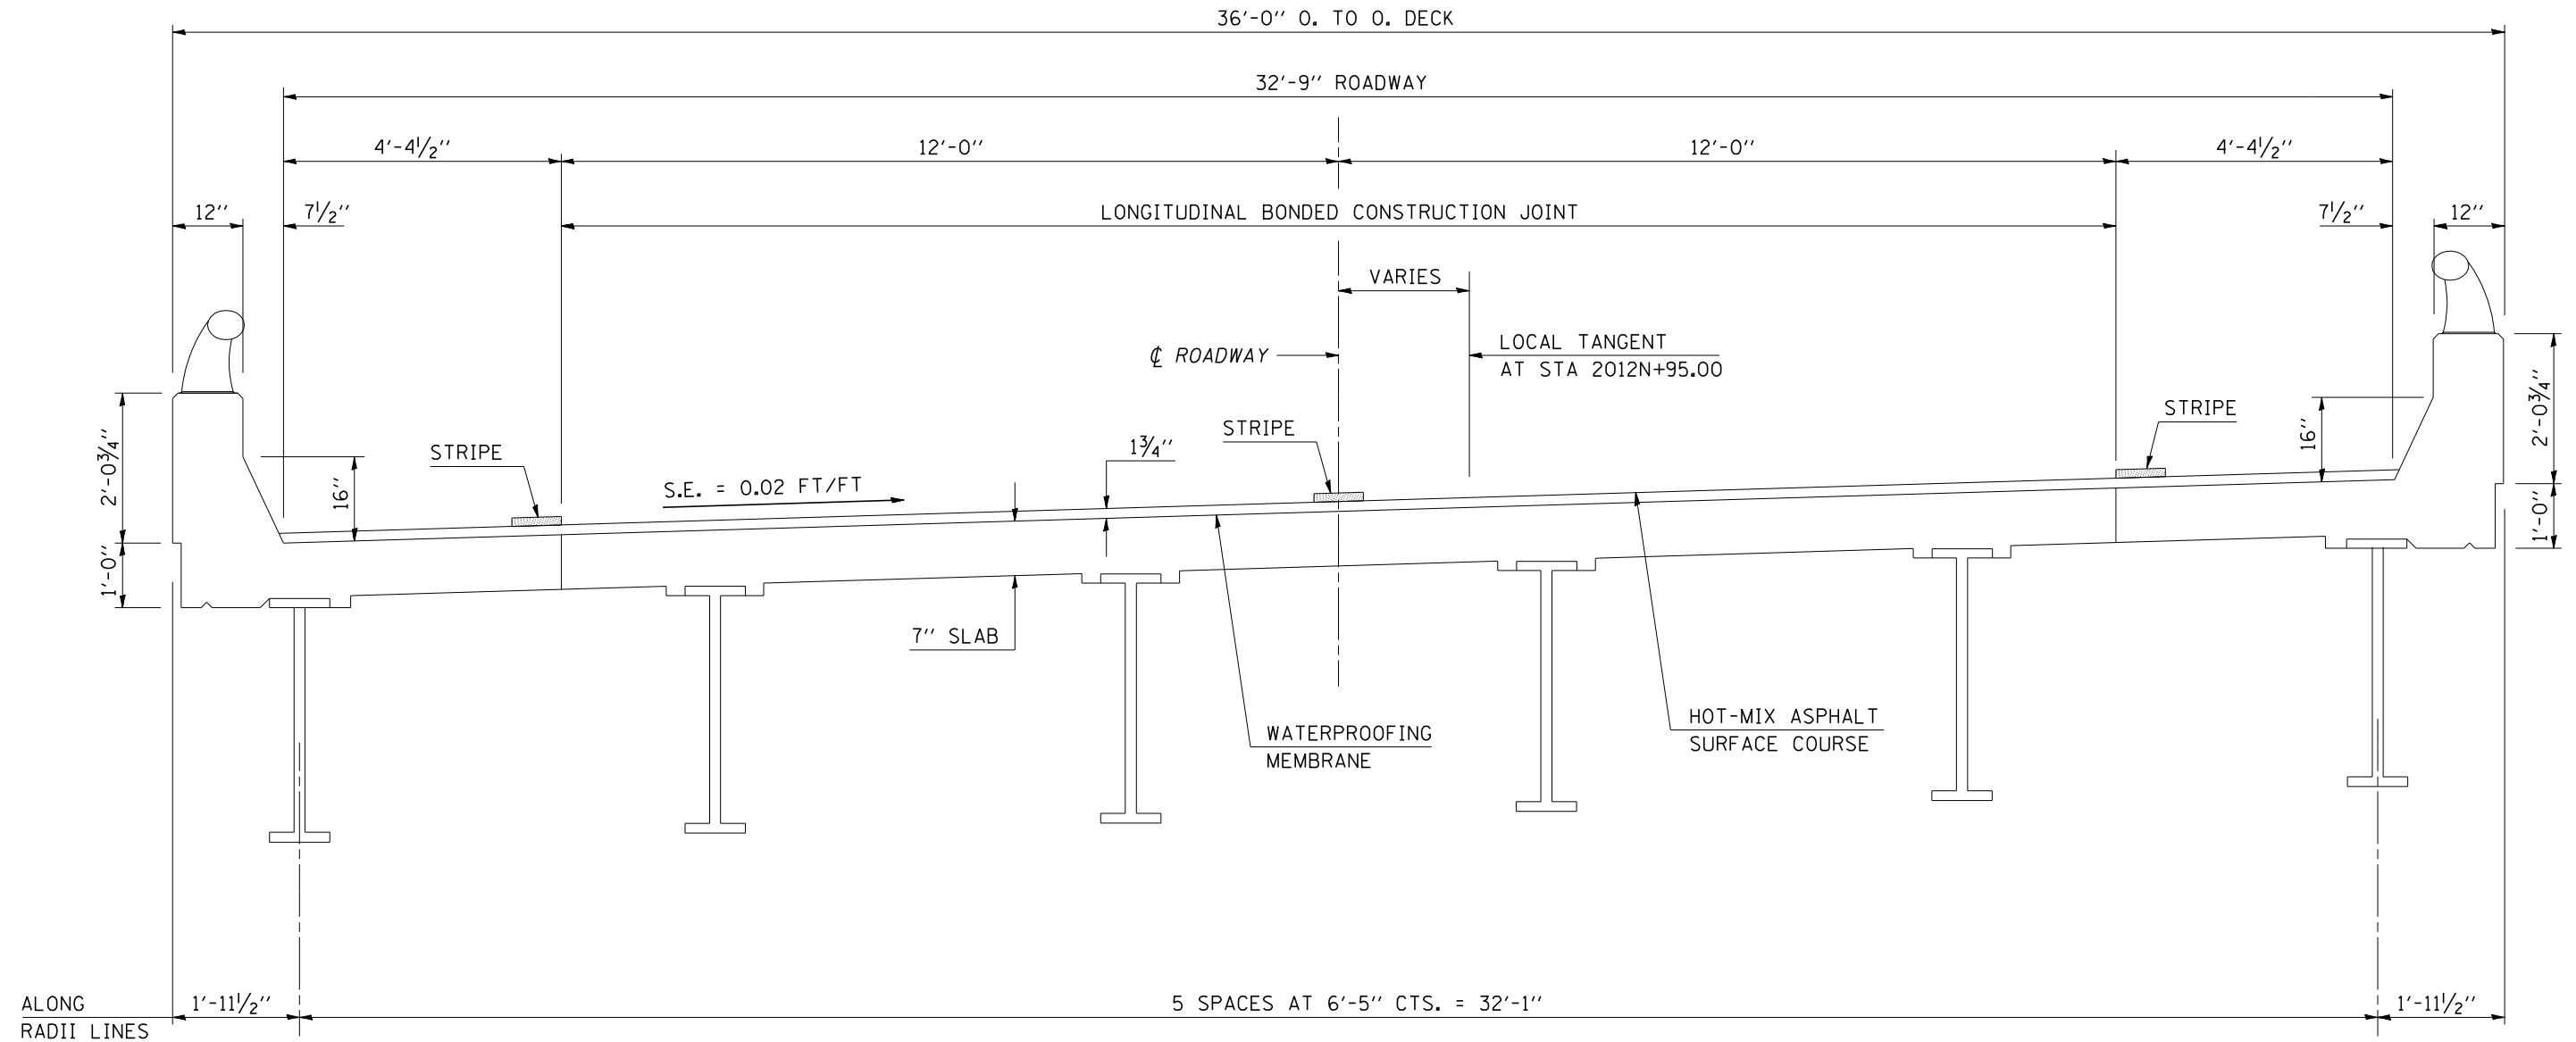

PLOT DATE = 3/30/2007
 FILE NAME = c:\projects\70639\cover.dgn
 PLOT SCALE = 1/8" = 1'-0"
 USER NAME = philipj

ILLINOIS DEPARTMENT OF TRANSPORTATION
EXISTING TYPICAL CROSS SECTION
 F.A.P. ROUTE 725
 SECTION (10-72VB)BRD
 CHAMPAIGN COUNTY
 S.N. 010-0037

SCALE: NA DRAWN BY: JRP
 DATE: 03/13/07 CHECKED BY: