

F.A.P. RTE.	SECTION	COUNTY	TOTAL SHEETS	SHEET NO.
725	(10-72VB)BRD	CHAMPAIGN	15	12

STAGE II CONSTRUCTION PLAN (WESTBOUND)



IMPACT ATTENUATORS, RELOCATE
(NON-REDIRECTIVE), TEST LEVEL 3


STATION	EACH
2016+81.73	1
<u>TOTAL = 1</u>	

RELOCATE TEMPORARY CONCRETE BARRIER

STATION/OFFSET	TO	STATION/OFFSET	FOOT
2011+81.73/3.00' LT		2016+81.73/12.00' RT	500.00
<u>TOTAL = 500.00</u>			

MONODIRECTIONAL REFLECTORS TYPE C			
STATION	TO	STATION	EACH
2011+81.73		2014+81.73	14.00
<u>TOTAL = 14.00</u>			

PAINT PAVEMENT MARKING - LINE 4"				
STATION	TO	STATION	FOOT	
2011+81.73	LT	2026+00.00	LT	SOLID WHITE 1418.50
2011+81.73	RT	2026+00.00	RT	SOLID YELLOW 1418.50
2011+81.73	CL	2026+00.00	CL	SKIP WHITE 355.00
<u>TOTAL = 3192.00</u>				

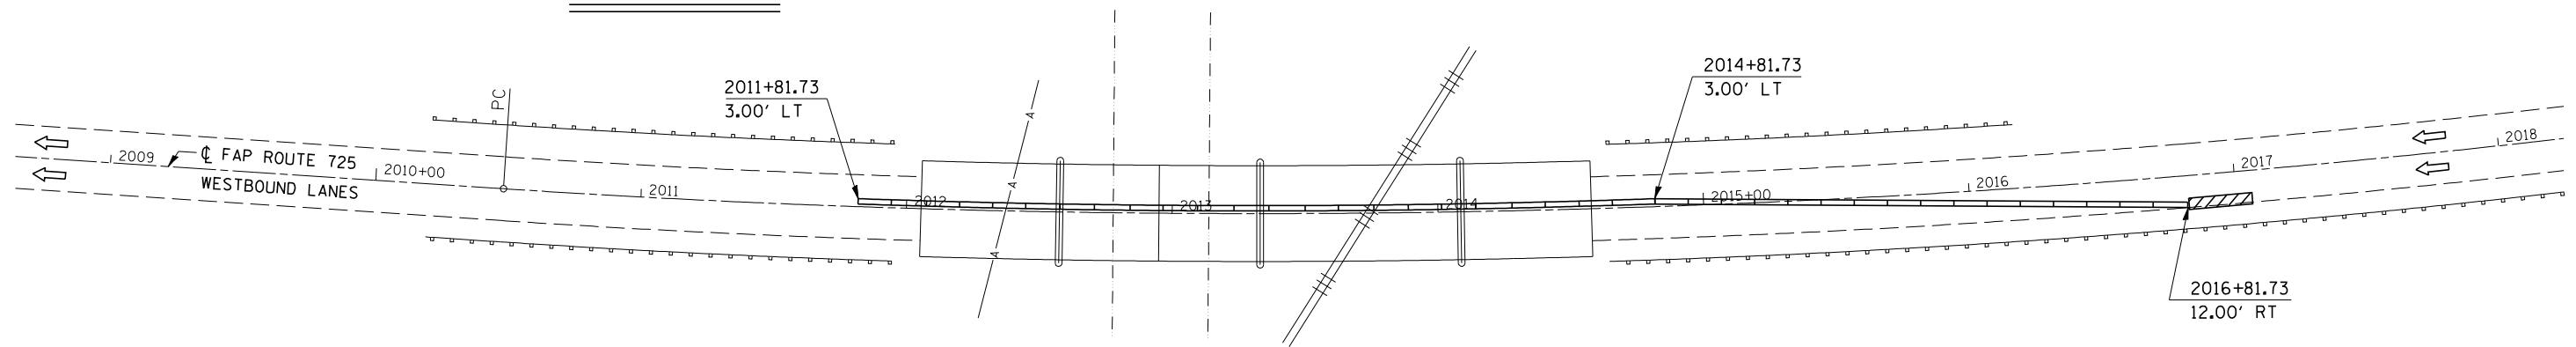

PAVEMENT MARKING REMOVAL

STATION	TO	STATION		SQ FT
2011+81.73		2012+05.51	LT 4" SOLID	8.00
2014+57.73		2026+00.00	LT 4" SOLID	381.00
<u>TOTAL = 389.00</u>				

WORK ZONE PAVEMENT MARKING REMOVAL

STATION	TO	STATION		SQ FT
2011+81.73		2026+00.00	4" SOLID YELLOW	473.00
<u>TOTAL = 473.00</u>				

NOTES:

TRAFFIC DETAILS NOT SHOWN ARE TO CONFORM WITH STANDARD 701423.

MESSAGE BOARDS WILL BE IN PLACE TWO WEEKS PRIOR TO CONSTRUCTION AND MAY BE ADJUSTED TO MEET FIELD CONDITIONS.

RESIDENT ENGINEER AND TRAFFIC CONTROL SUPERVISOR WILL PROVIDE APPROPRIATE MESSAGE FOR THE CHANGEABLE MESSAGE SIGN.

RAISED REFLECTIVE PAVEMENT MARKERS AFFECTED BY THE PROPOSED TRAFFIC CONTROL PLAN WILL BE COVERED IN A SUITABLE MANNER AND APPROVED BY THE RESIDENT ENGINEER. THIS COST WILL BE INCIDENTAL TO THE APPROPRIATE TRAFFIC CONTROL PAY ITEM.

TYPE C MONODIRECTIONAL REFLECTORS WILL BE ADDED TO THE EXISTING PARAPETS. THE REFLECTOR COLOR, DEPENDING ON THE STAGE, WILL MATCH THE TEMPORARY PAINT PAVEMENT MARKING LINE 4". SEE STANDARD 701423, DETAIL A, FOR PROPER PLACEMENT.

ATTACH VERTICAL PANELS TO THE LEFT GUARDRAIL AT 25 FOOT CENTERS DURING STAGE II. THIS COST WILL BE INCIDENTAL TO STANDARD 701423.

PRIOR TO ROUTING TRAFFIC ONTO THE SHOULDERS AS SHOWN IN THE STAGING PLANS, THE CONTRACTOR SHALL SECURE THE GRATINGS ON ANY INLETS AS DIRECTED BY THE ENGINEER. THIS WORK WILL BE PAID ACCORDING TO ARTICLE 109.04.

ILLINOIS DEPARTMENT OF TRANSPORTATION
STAGE II CONSTRUCTION PLAN
F.A.P. ROUTE 725
SECTION (10-72VB)BRD
CHAMPAIGN COUNTY
S.N. 010-0037

SCALE: 1" = 30'
DATE: 03/23/07

DRAWN BY: JRP
CHECKED BY:

PLOT DATE = 4/4/2007
 FILE NAME = c:\projects\70639\cover.dgn
 PLOT SCALE = 63.5294 / IN.
 USER NAME = phillipsj