


F.A.U. RTE.	SECTION	COUNTY	TOTAL SHEETS	SHEET NO.
6401	(20,21)RS-3	MCLEAN	12	7

SEC. 4, T. 23 N., R. 2 E., 3RD. P.M.

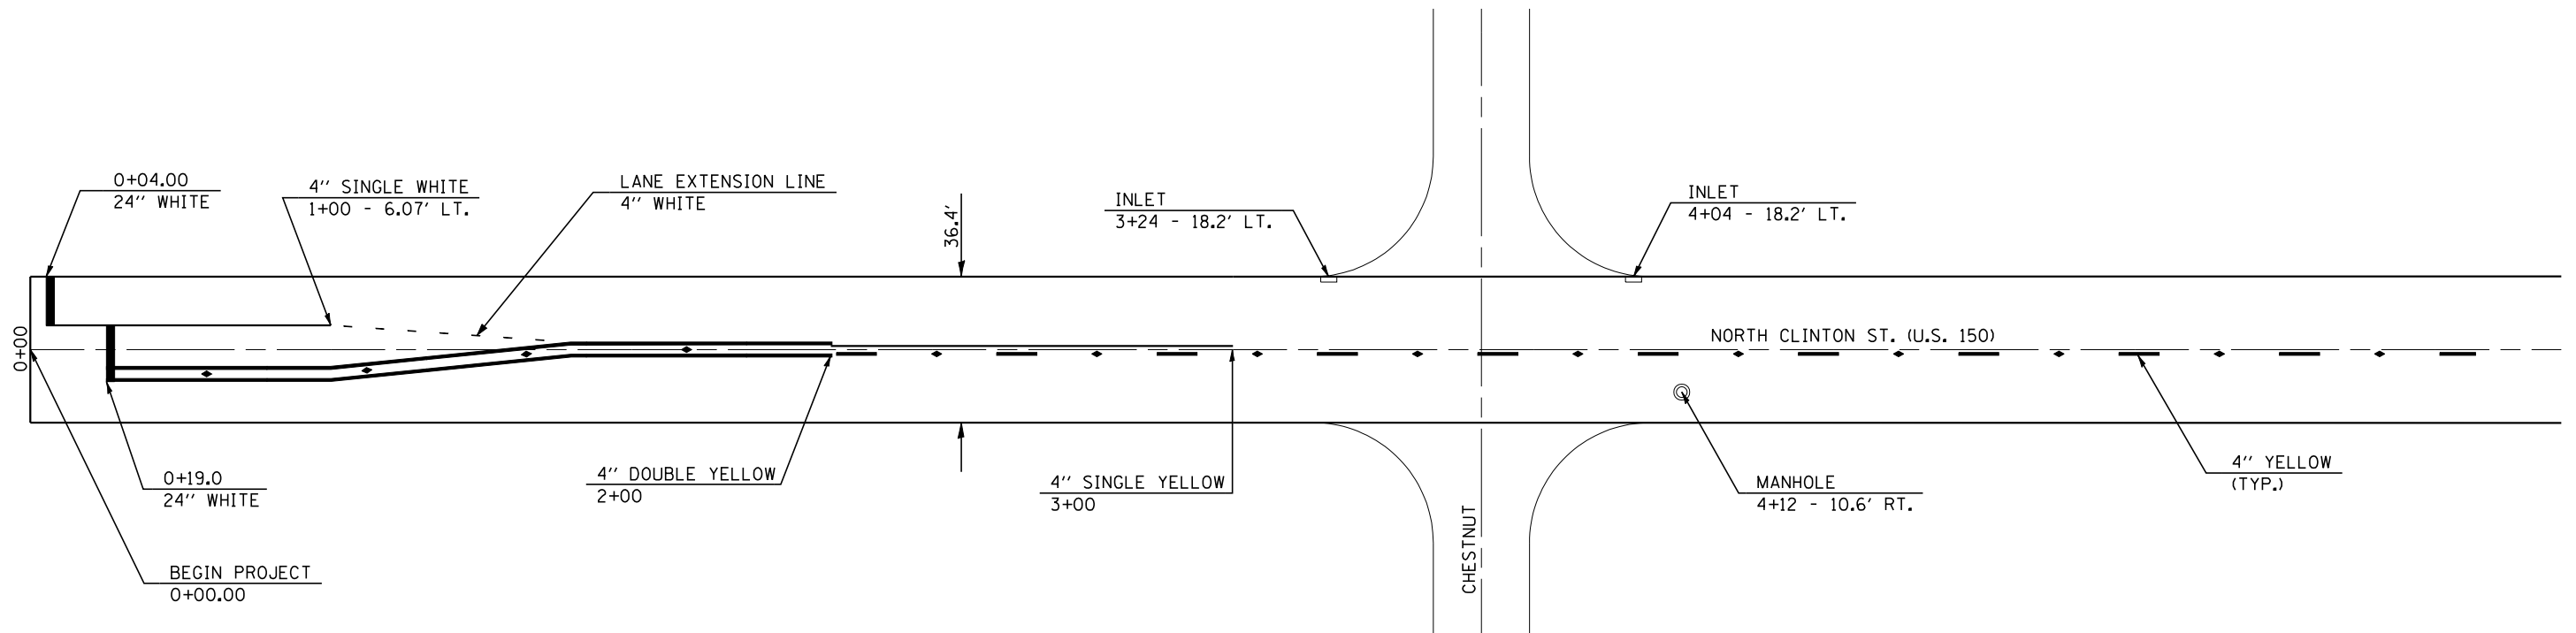

ALL PAVEMENT MARKING STATIONS SHOULD BE VERIFIED IN THE FIELD BEFORE MILLING.