
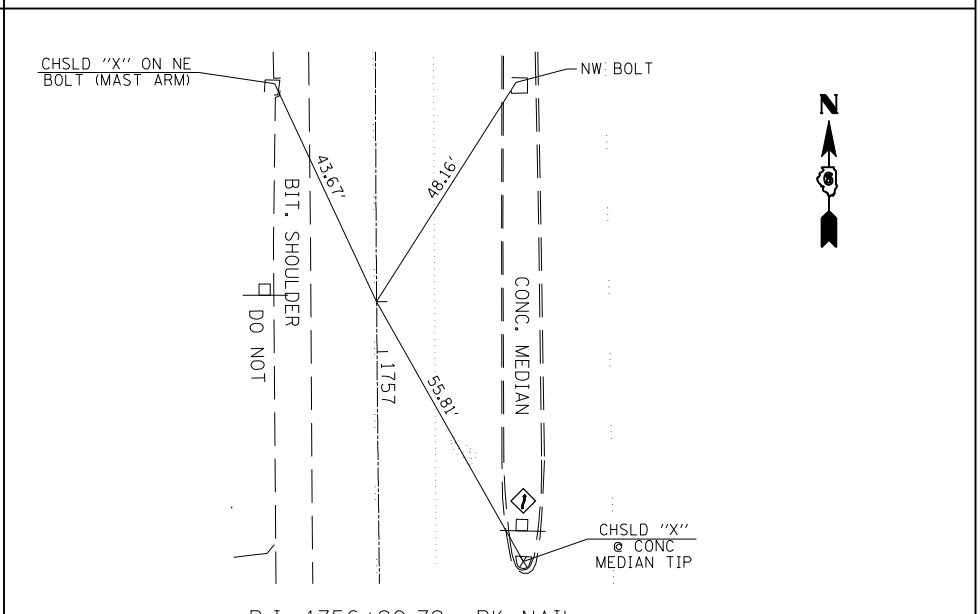
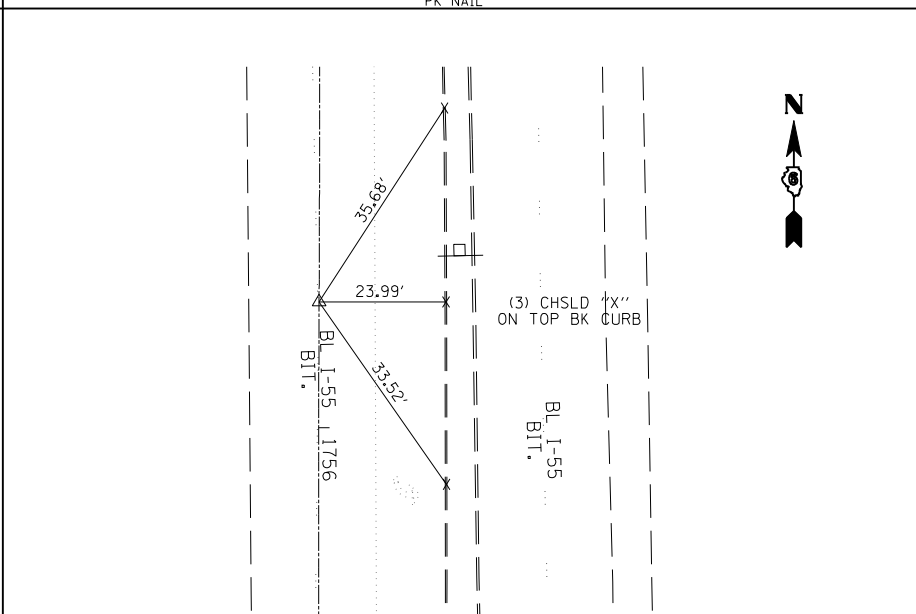
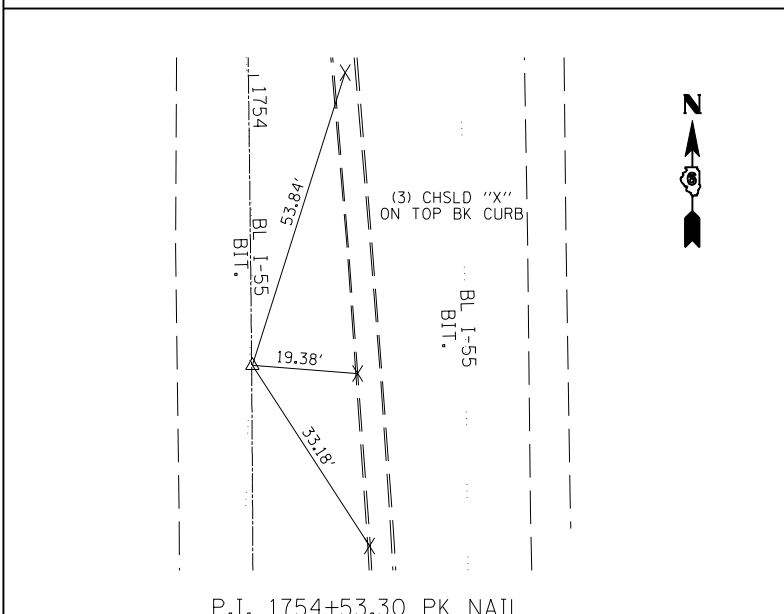
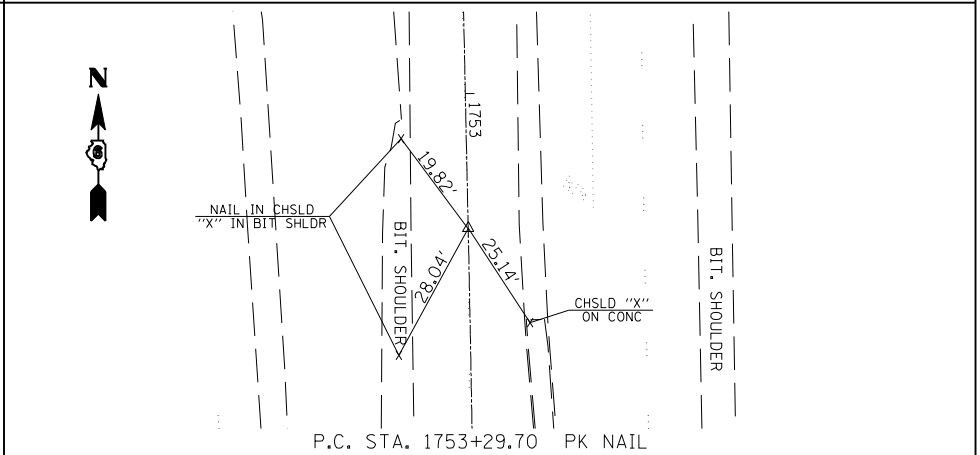
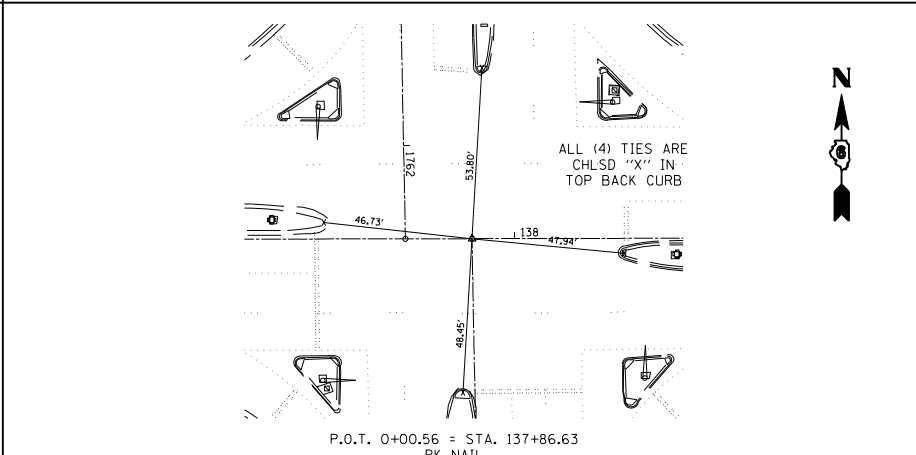
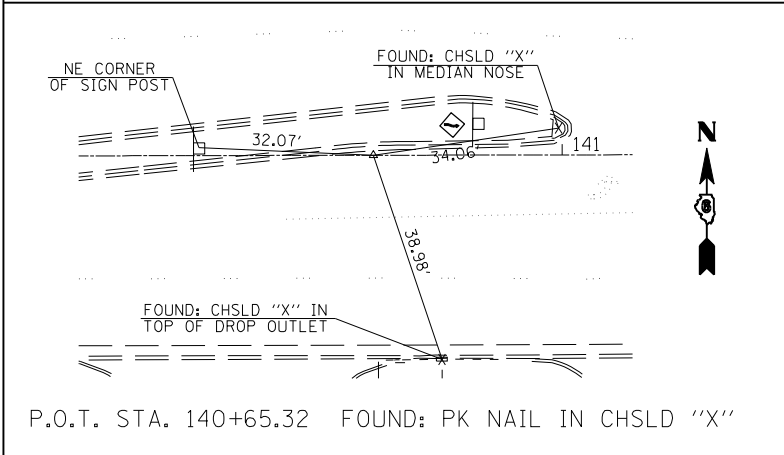
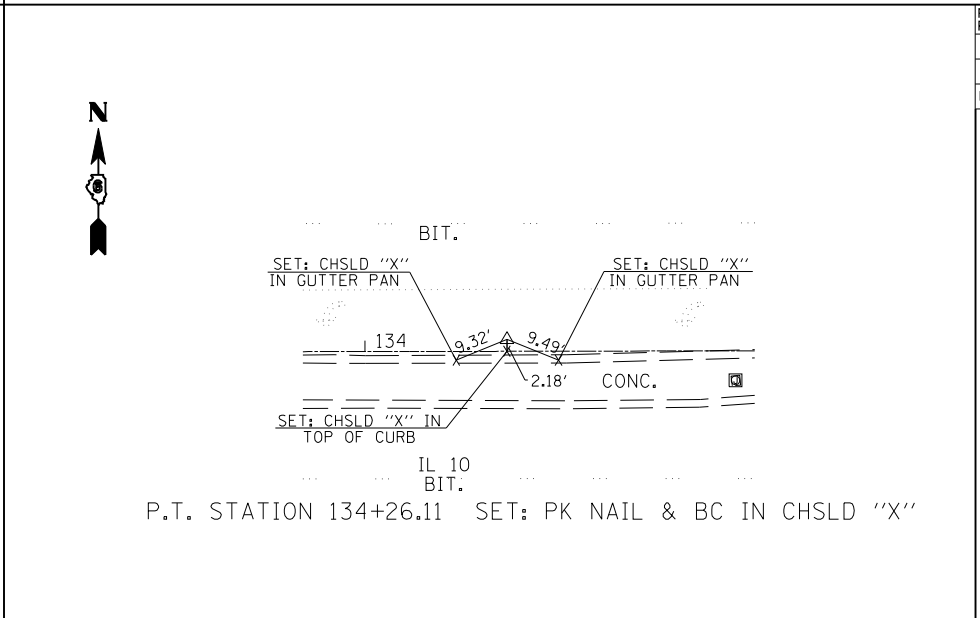
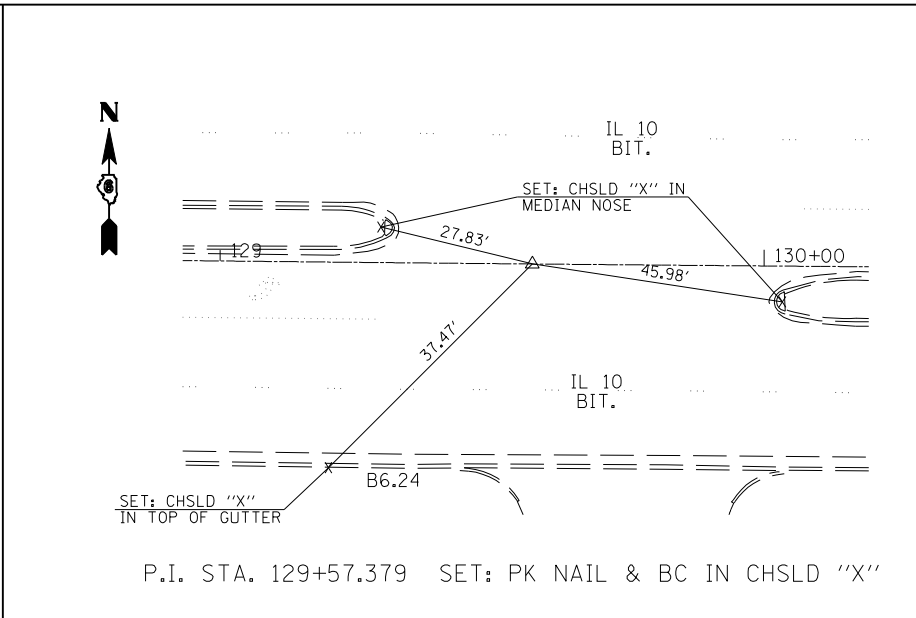


F.A.P. RTE.	SECTION	COUNTY	TOTAL SHEETS	SHEET NO.
320	103(I,N,T,S)	LOGAN	111	24

STA.	TO STA.
FED. ROAD DIST. NO.	ILLINOIS FED. AID PROJECT

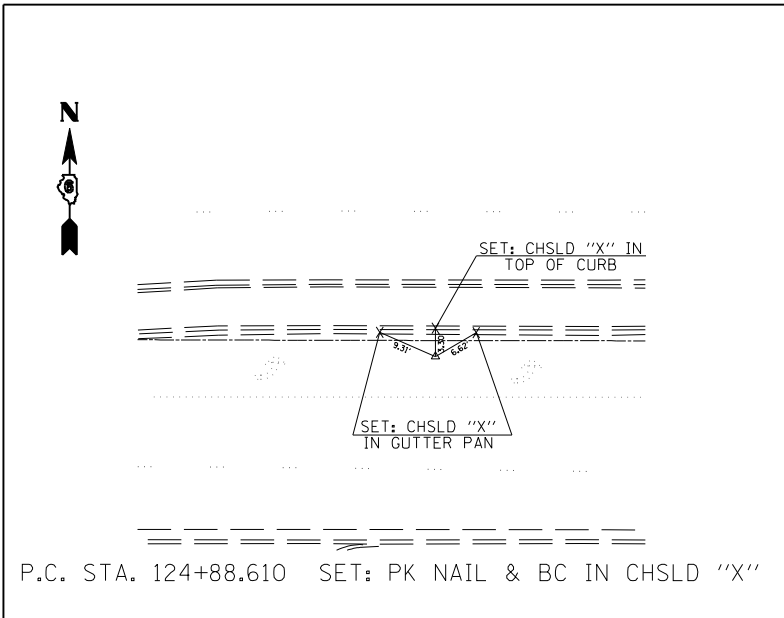

REVISIONS	
NAME	DATE

ILLINOIS DEPARTMENT OF TRANSPORTATION
 CROSS TIES & BENCHMARKS
 IL 10/121/WOODLAWN RD.
 OLD US 66/LINCOLN PARKWAY

SCALE: VERT. / HORIZ.
 DATE: / /

DRAWN BY: / / / /
 CHECKED BY: / / / /

PLOT DATE = 3/20/2007
 FILE NAME = c:\projects\653384\shs\title.dgn
 PLOT SCALE = 1/8"=1'-0" / IN.
 USER NAME = laughlin