



| F.A.P. RTE. | SECTION | COUNTY | TOTAL SHEETS | SHEET NO. |
|---------------------|--------------|------------------|--------------|-----------|
| 320 | 103(I,N,T,S) | LOGAN | 111 | 25 |
| STA. | | TO STA. | | |
| FED. ROAD DIST. NO. | ILLINOIS | FED. AID PROJECT | | |

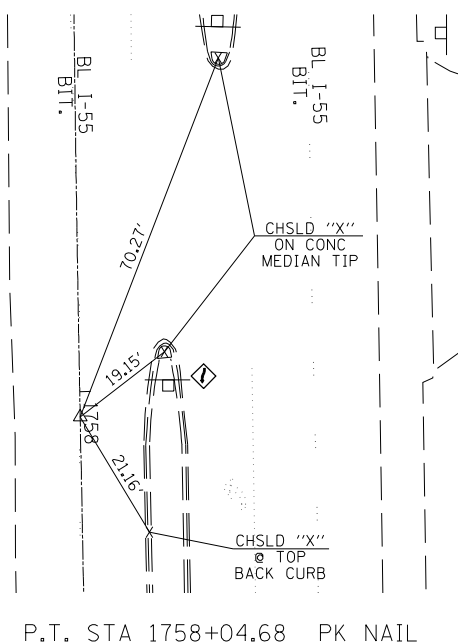

P.T. STA 1758+04.68 PK NAIL

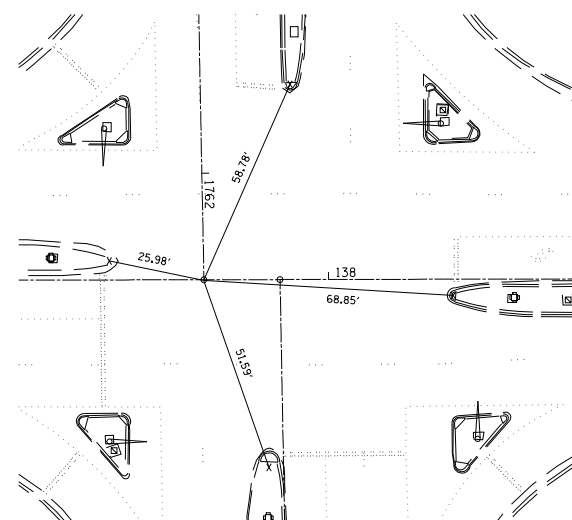

P.O.T. STA. 1762+29.39 = STA. 137+65.64
PK NAIL

BENCHMARKS

BM #17 - CHSLD " " IN THE EAST HDWL OF 2x2 BOX FOR BUS. 55 0.3 MI S. OF IL 10
NAVD 88 = 581.040

BM #101 - SET CHSLD "X" IN SOUTH BOLT OF FIRE HYDRANT WEST OF THE TROPICS RESTARAUNT AND NORTH OF IL 10
ENG STA. 134+47.54, 50.2 LT
NAVD 88 = 583.215

BM #16 - CHSLD " " IN CENTER OF WEST CONCRETE HDWL OF 15" CMP FOR POSTVILLE DR. WEST OF LINCOLN AUTO & TRUCK PARTS
STA. 1750+70.00, 104.0 LT FROM ϕ OF SBL
NAVD 88 = 579.59

PLOT DATE = 3/26/2007
FILE NAME = c:\projects\653384\shs\shs.dgn
PLOT SCALE = 1/8"=1'-0"
USER NAME = laughlin

| REVISIONS | |
|-----------|------|
| NAME | DATE |
| | |
| | |
| | |
| | |
| | |
| | |
| | |
| | |
| | |
| | |

ILLINOIS DEPARTMENT OF TRANSPORTATION
CROSS TIES & BENCHMARKS
IL 10/121/WOODLAWN RD.
OLD US 66/LINCOLN PARKWAY

SCALE: VERT.
HORIZ.
DATE

DRAWN BY
CHECKED BY