



F.A.P. RTE.	SECTION	COUNTY	TOTAL SHEETS	SHEET NO.
320		LOGAN	111	26
STA.		TO STA.		
FED. ROAD DIST. NO.		ILLINOIS FED. AID PROJECT		

• 103 & 22(I,N,TS)

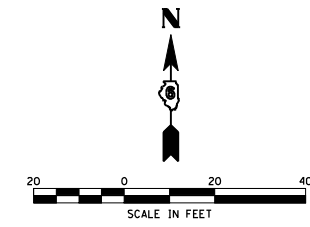

PLAN	DATE
SURVEYED PLOTTED CHECKED NO. OF WAY CHECKED PADD FILE NAME NO.	

STA. 133+71.35 BEGIN  
SEC. (103, 22) I, N, T'S IMPROVEMENT  
FAP 320 (IL 10/121/WOODLAWN RD.)

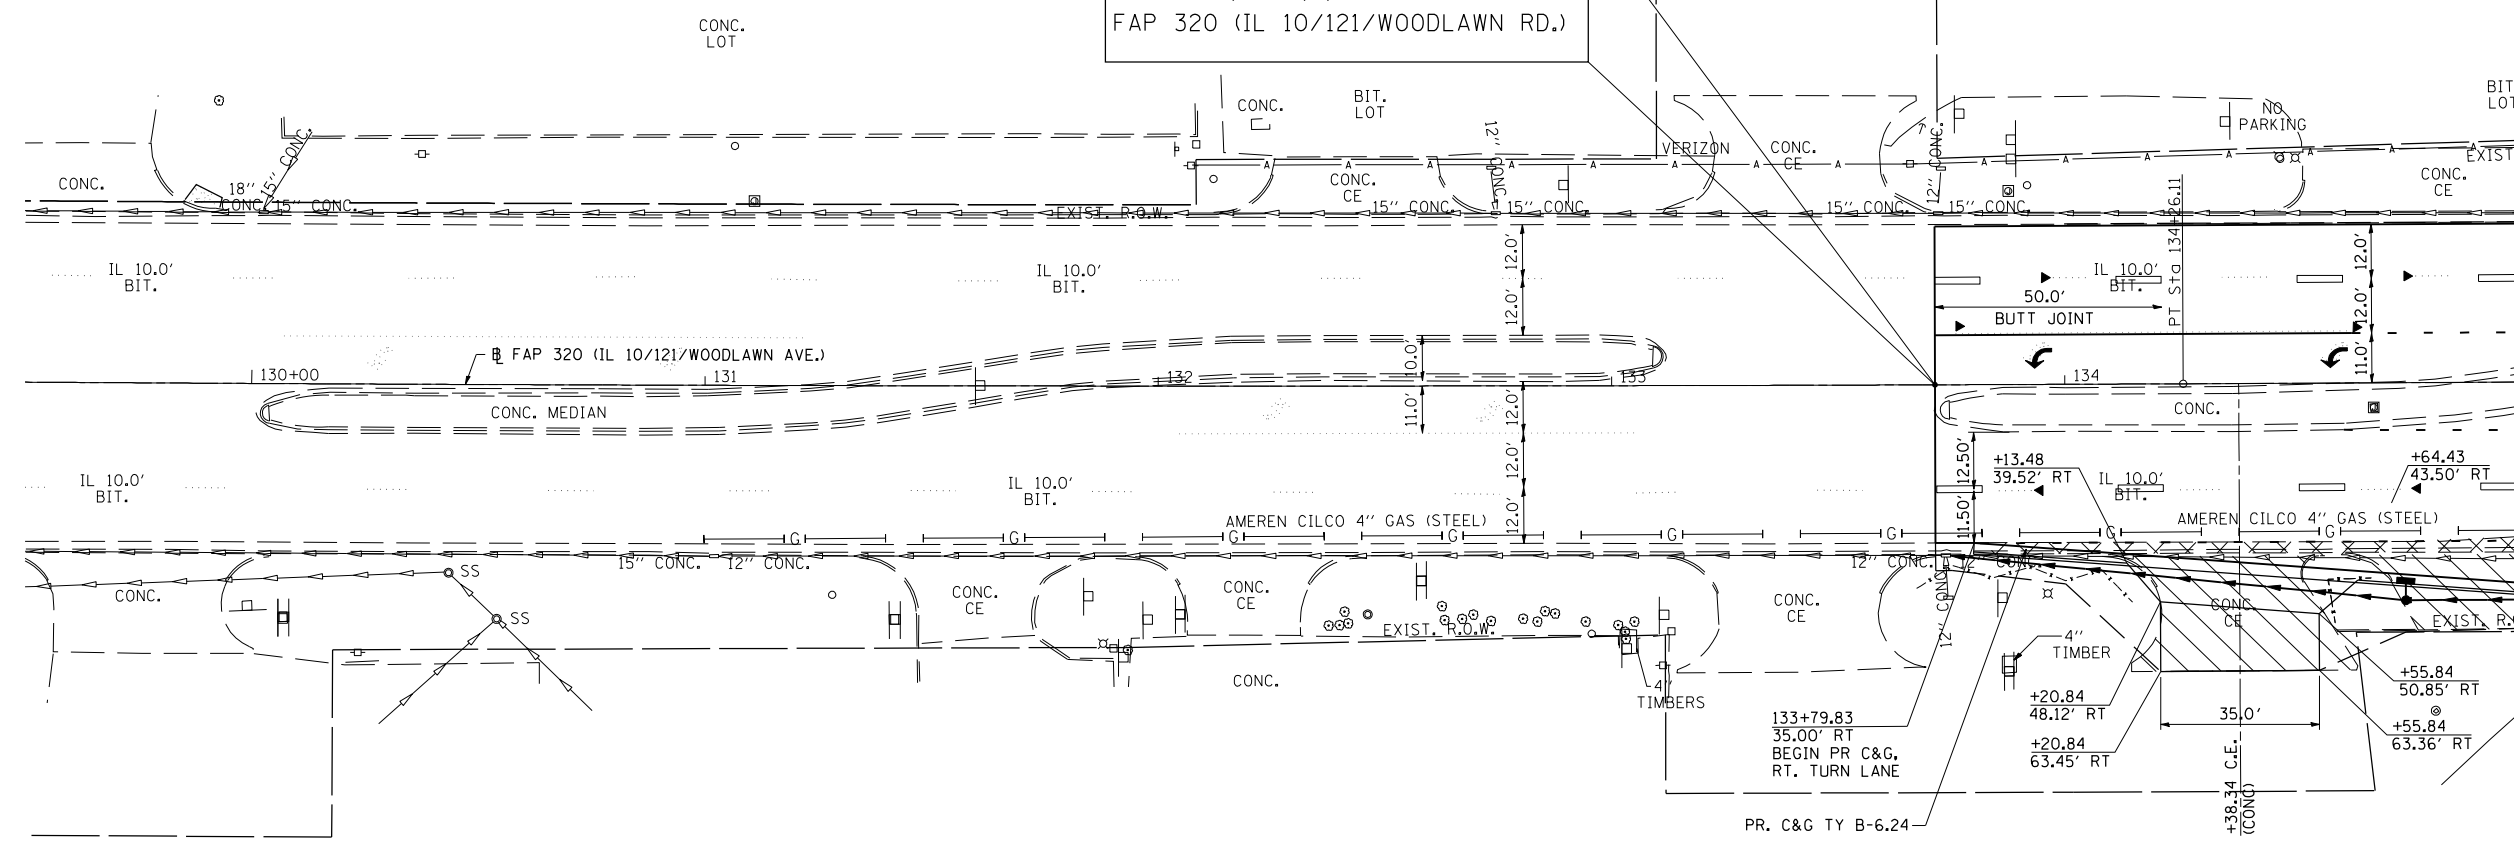


MATCHLINE STA. 135+00.00

**LEGEND**

CONSTRUCTION LIMITS

PROFILE	DATE
SURVEYED PLOTTED CHECKED B.M. NOTED STRUCTURE NOTATIONS CHKD NO.	

PLOT DATE = 3/20/2007  
FILE NAME = c:\p\projects\683384\shp\p002.dgn  
PLOT SCALE = 42.3529' / IN.  
USER NAME = laughlin-1

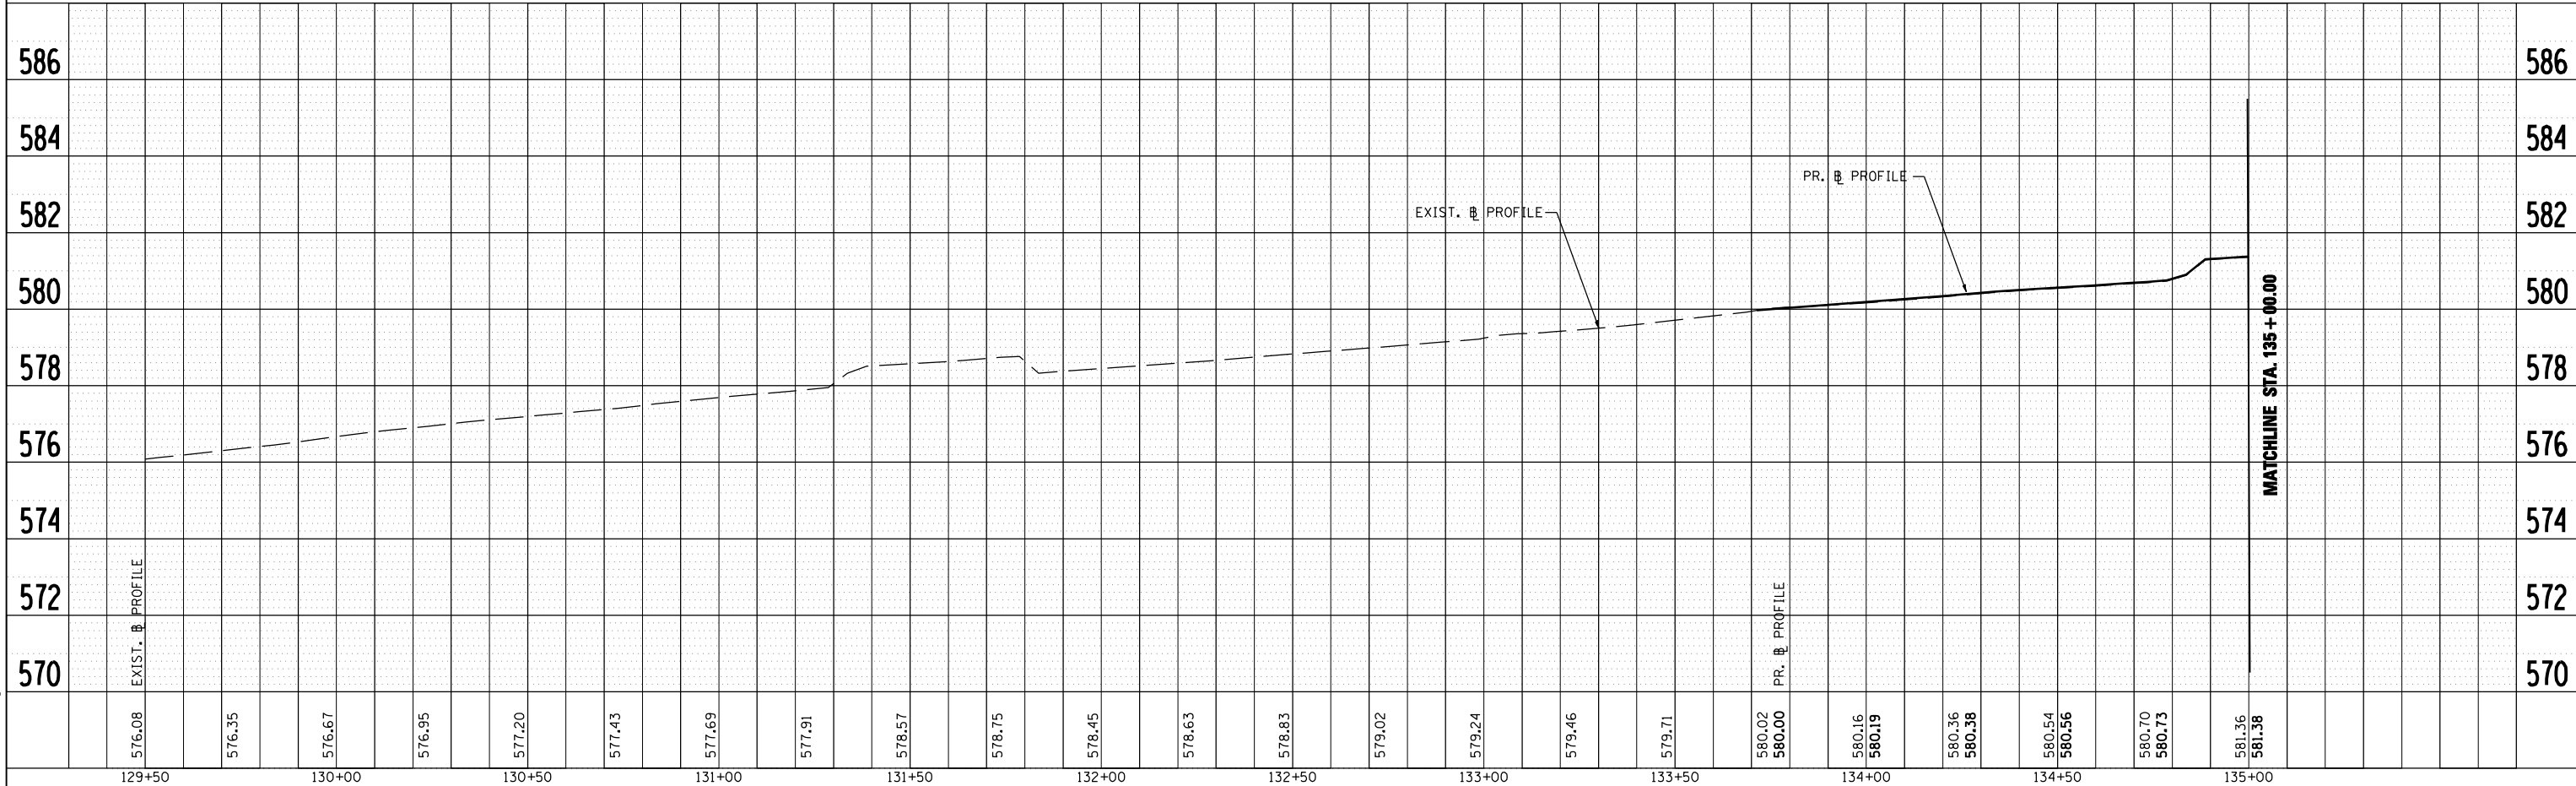

MATCHLINE STA. 135+00.00