

F.A.U. RTE.	SECTION	COUNTY	TOTAL SHEETS	SHEET NO.
7706		LOGAN	111	29
STA. 7706		TO STA.		
FED. ROAD DIST. NO.		ILLINOIS FED. AID PROJECT		



• 103 & 22(I,N,TS)



PLAN	DATE
SURVEYED	
PLOTTED	
CHECKED	
BY	
NO. _____	

PROFILE	DATE
SURVEYED	
PLOTTED	
CHECKED	
BY	
NO. _____	

PLOT DATE = 3/20/2007
 FILE NAME = c:\proje\103&22\103&22\103&22.dgn
 PLOT SCALE = 42.3528' / IN.
 USER NAME = laughlin-1

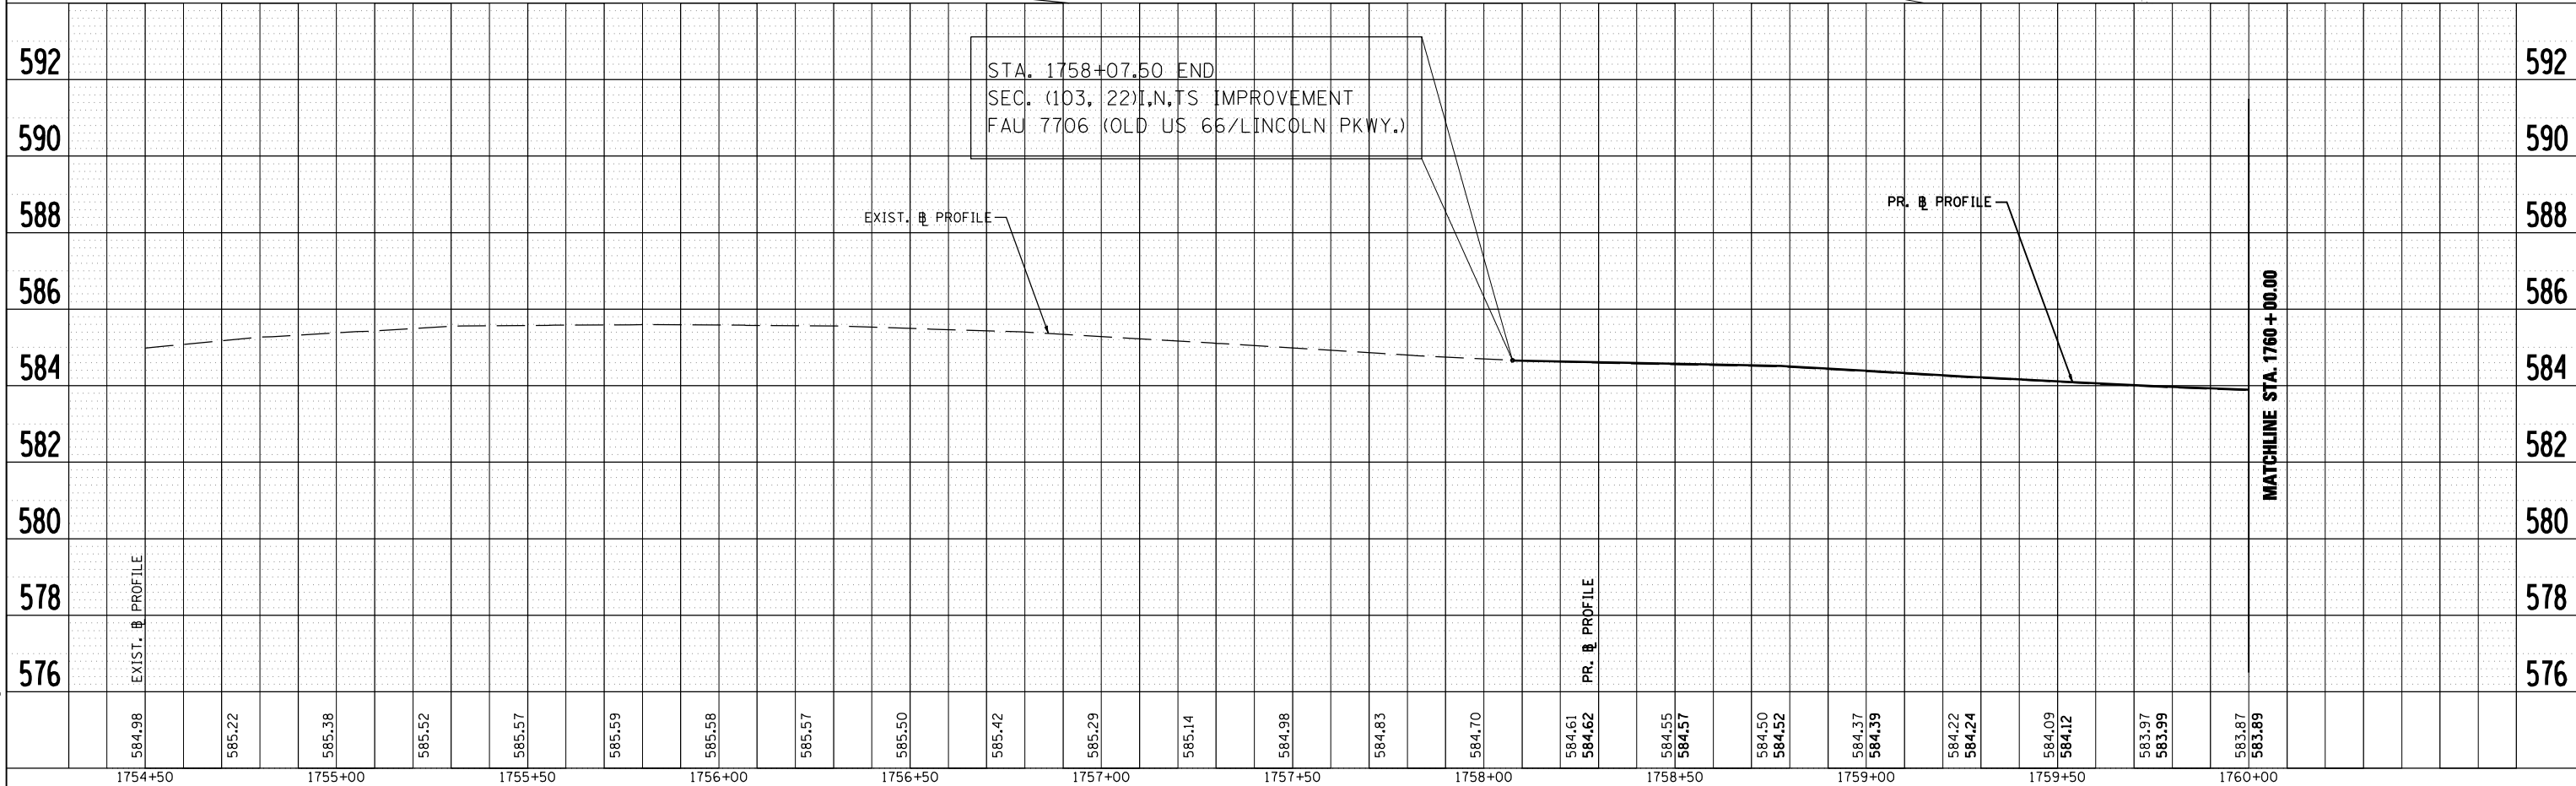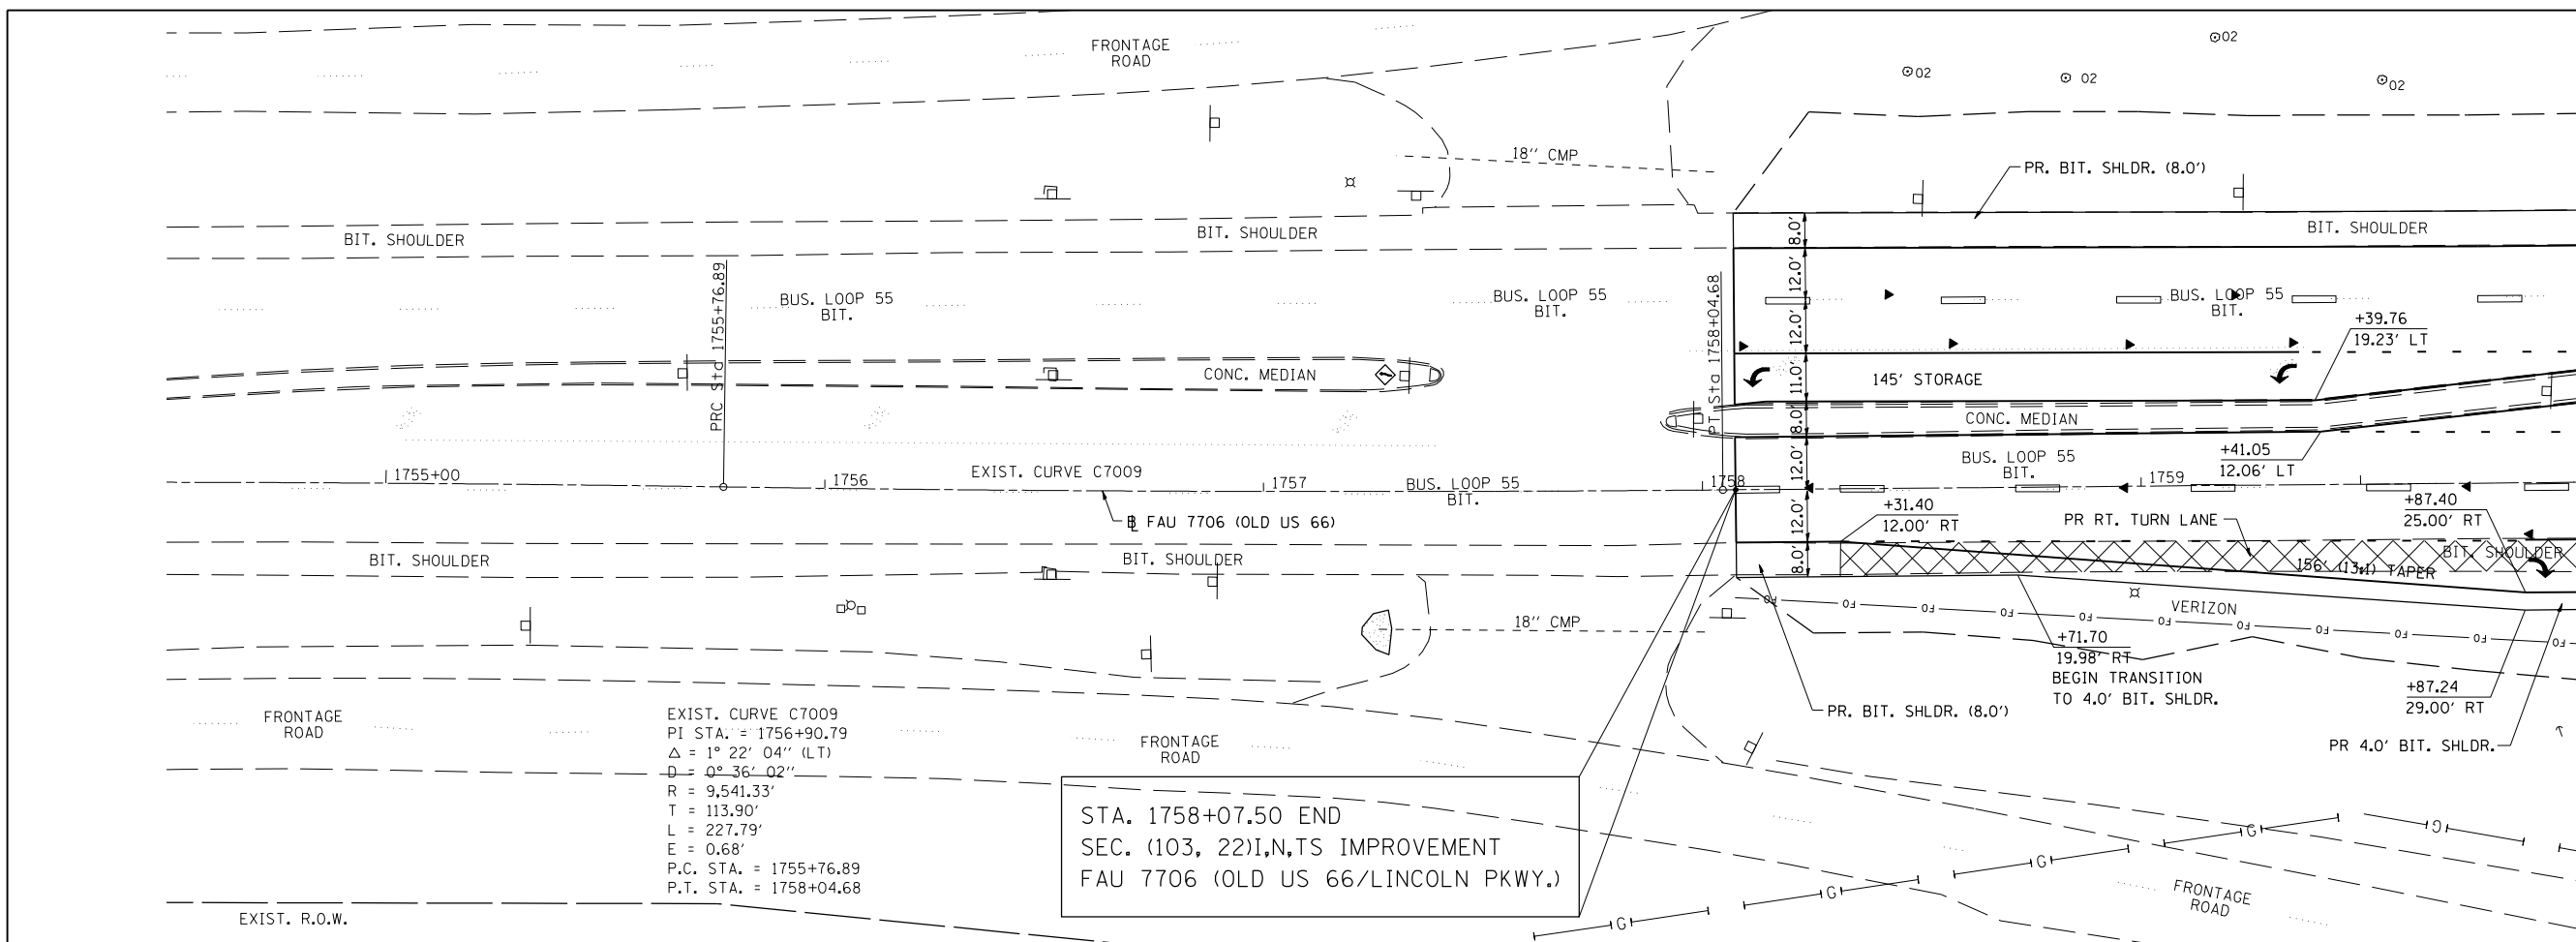

MATCHLINE STA. 1760 + 00.00

MATCHLINE STA. 1760 + 00.00

LEGEND
 CONSTRUCTION LIMITS