

F.A.P. RTE.	SECTION	COUNTY	TOTAL SHEETS	SHEET NO.
320	.	LOGAN	111	39
STA.		TO STA.		
FED. ROAD DIST. NO.	ILLINOIS	FED. AID PROJECT		

• 103 & 22(I,N,TS)



STA. 133+71.35 BEGIN
SEC. (103, 22) I,N,TS IMPROVEMENT
IL 10/121/WOODLAWN AVE.


DATE	BY

PLAN	DATE

DATE	BY

PROFILE	DATE

PLOT DATE = 3/20/2007
FILE NAME = c:\projects\66338A\shp&pad\ng\1101.dgn
PLOT SCALE = 42.35' / IN.
USER NAME = laughlin-1

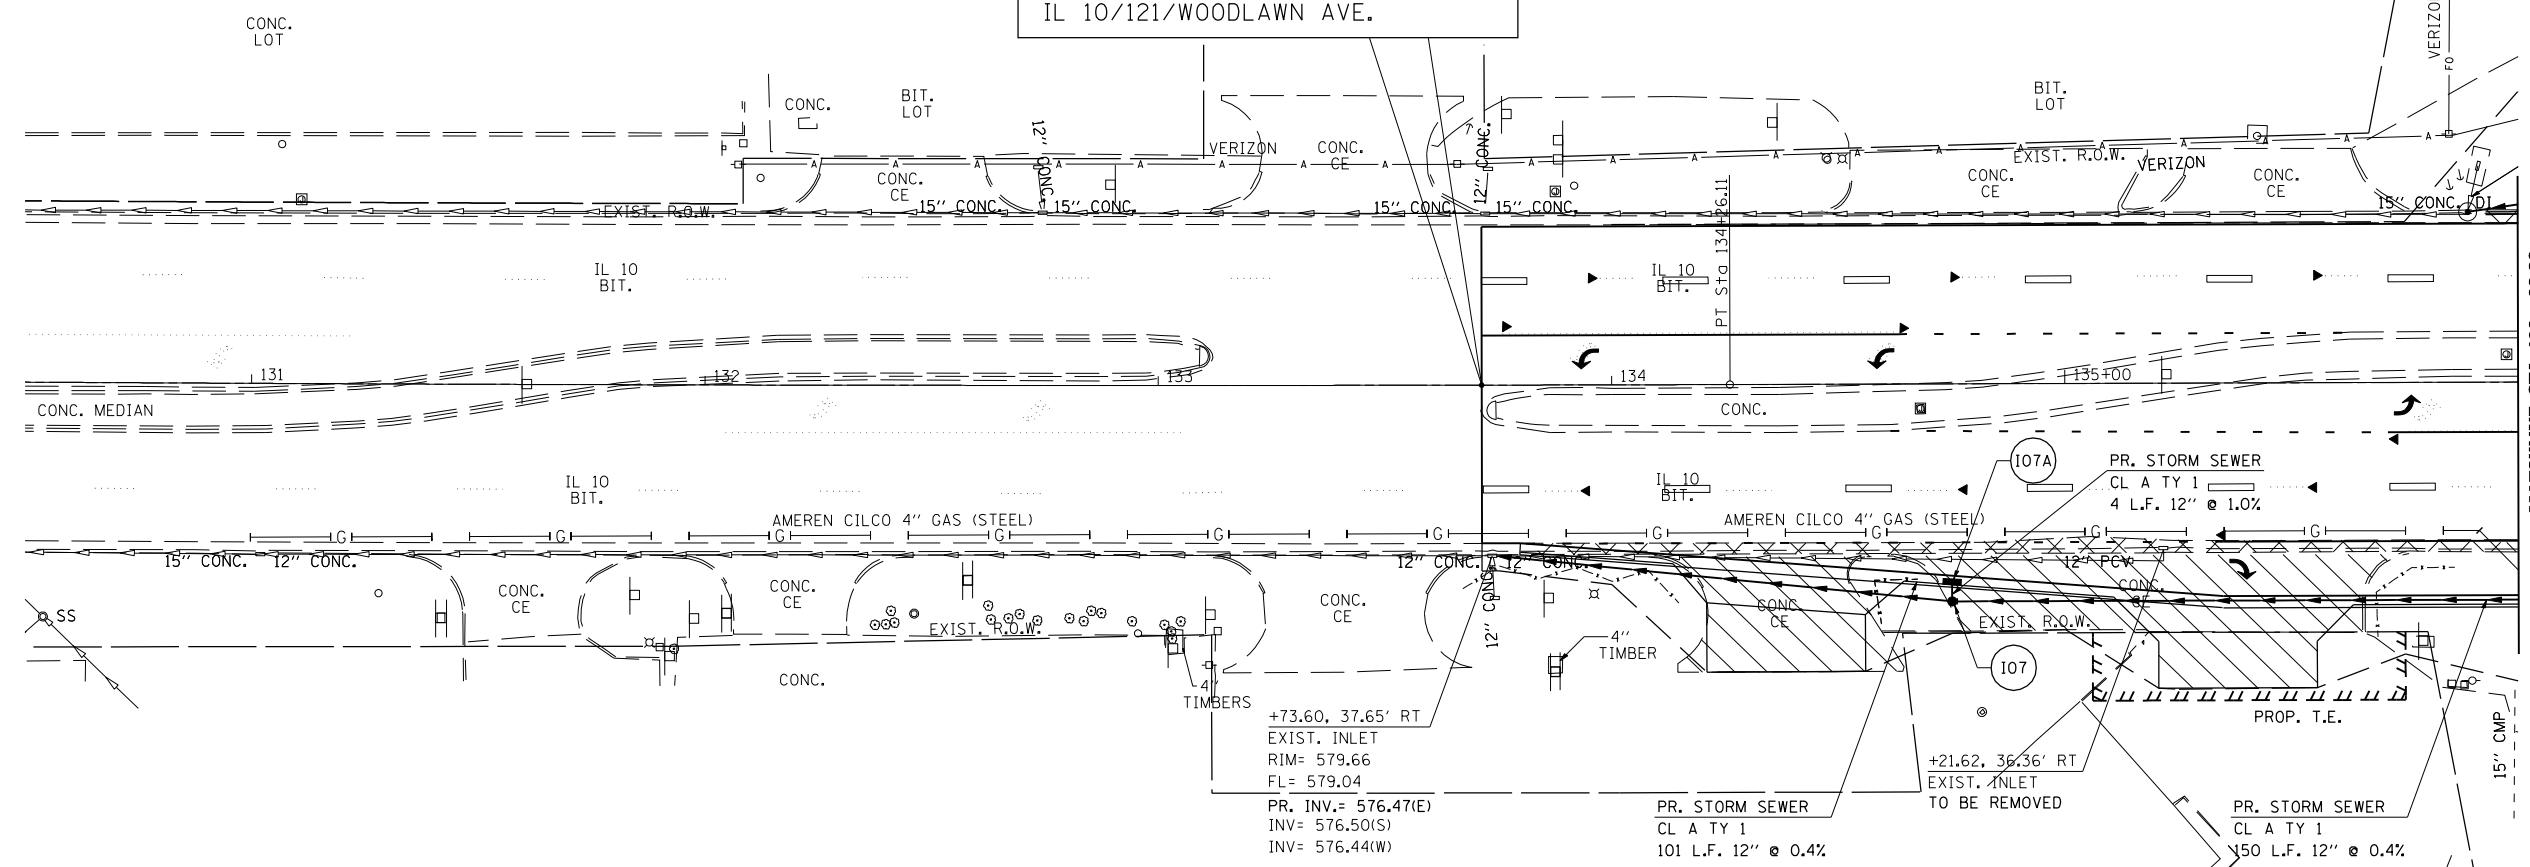


MATCHLINE STA. 136+00.00

- 107A +75.00, 43.70' RT
PR INLET TY A
W/ TY 3 F&G
TG= 580.03
INV= 577.91(S)
- 107 +75.00, 48.00' RT
PR INLET TY A
W/ TY 8 F&G
TG= 580.55
INV= 577.87(N)
INV= 576.90(E)
INV= 576.90(W)

LEGEND

CONSTRUCTION LIMITS

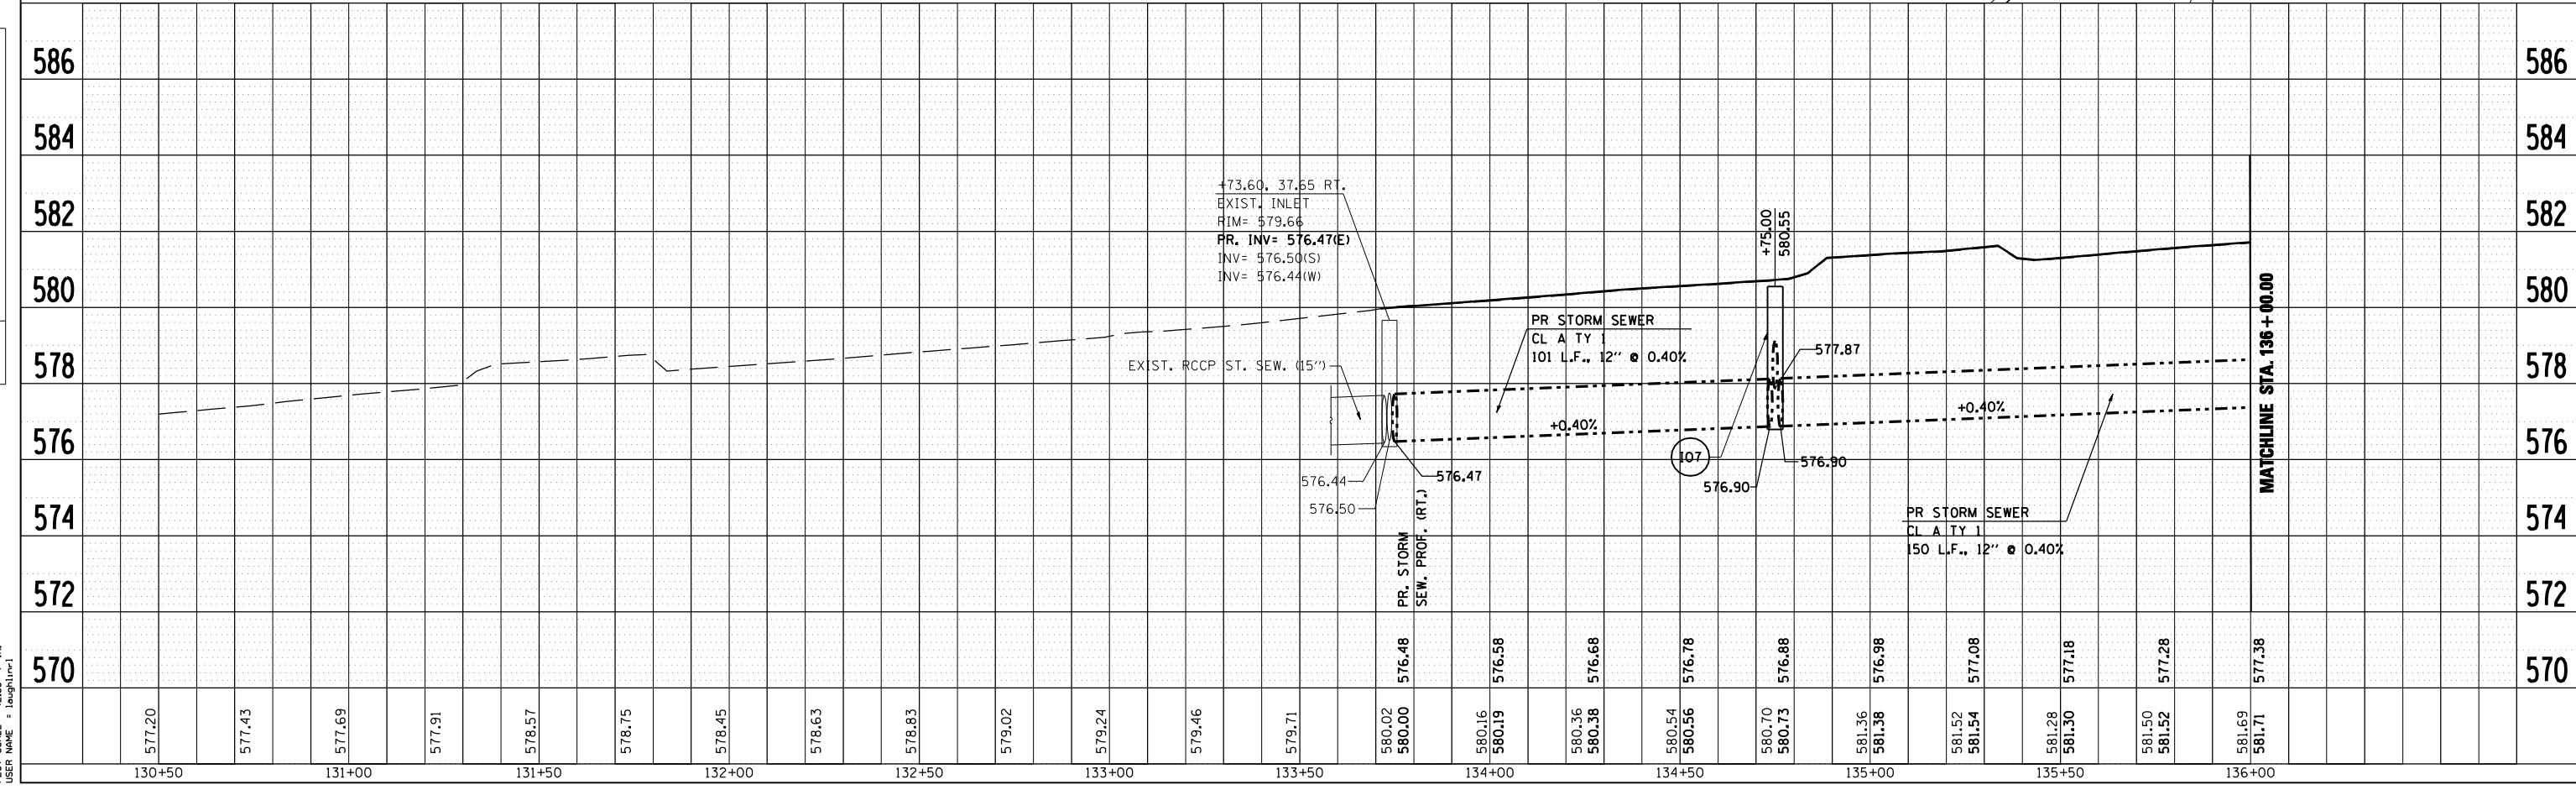

MATCHLINE STA. 136+00.00