

F.A.U. RTE.	SECTION	COUNTY	TOTAL SHEETS	SHEET NO.
7706		LOGAN	111	43

STA.	TO STA.
FED. ROAD DIST. NO.	ILLINOIS FED. AID PROJECT


• 103 & 22(I,N,TS)



PLAN	SURVEYED	BY	DATE
	PLOTTED		
	CHECKED		
	NO. OF WAY CHECKED		
	CADD FILE NAME		

PROFILE	SURVEYED	BY	DATE
	PLOTTED		
	CHECKED		
	NO. OF WAY CHECKED		
	STRUCTURE NOTATIONS CHKD		

PLOT DATE = 3/20/2007
 FILE NAME = c:\projects\6653384\shplan\drng663.dgn
 PLOT SCALE = 42.3528' / IN.
 USER NAME = laughlinr1

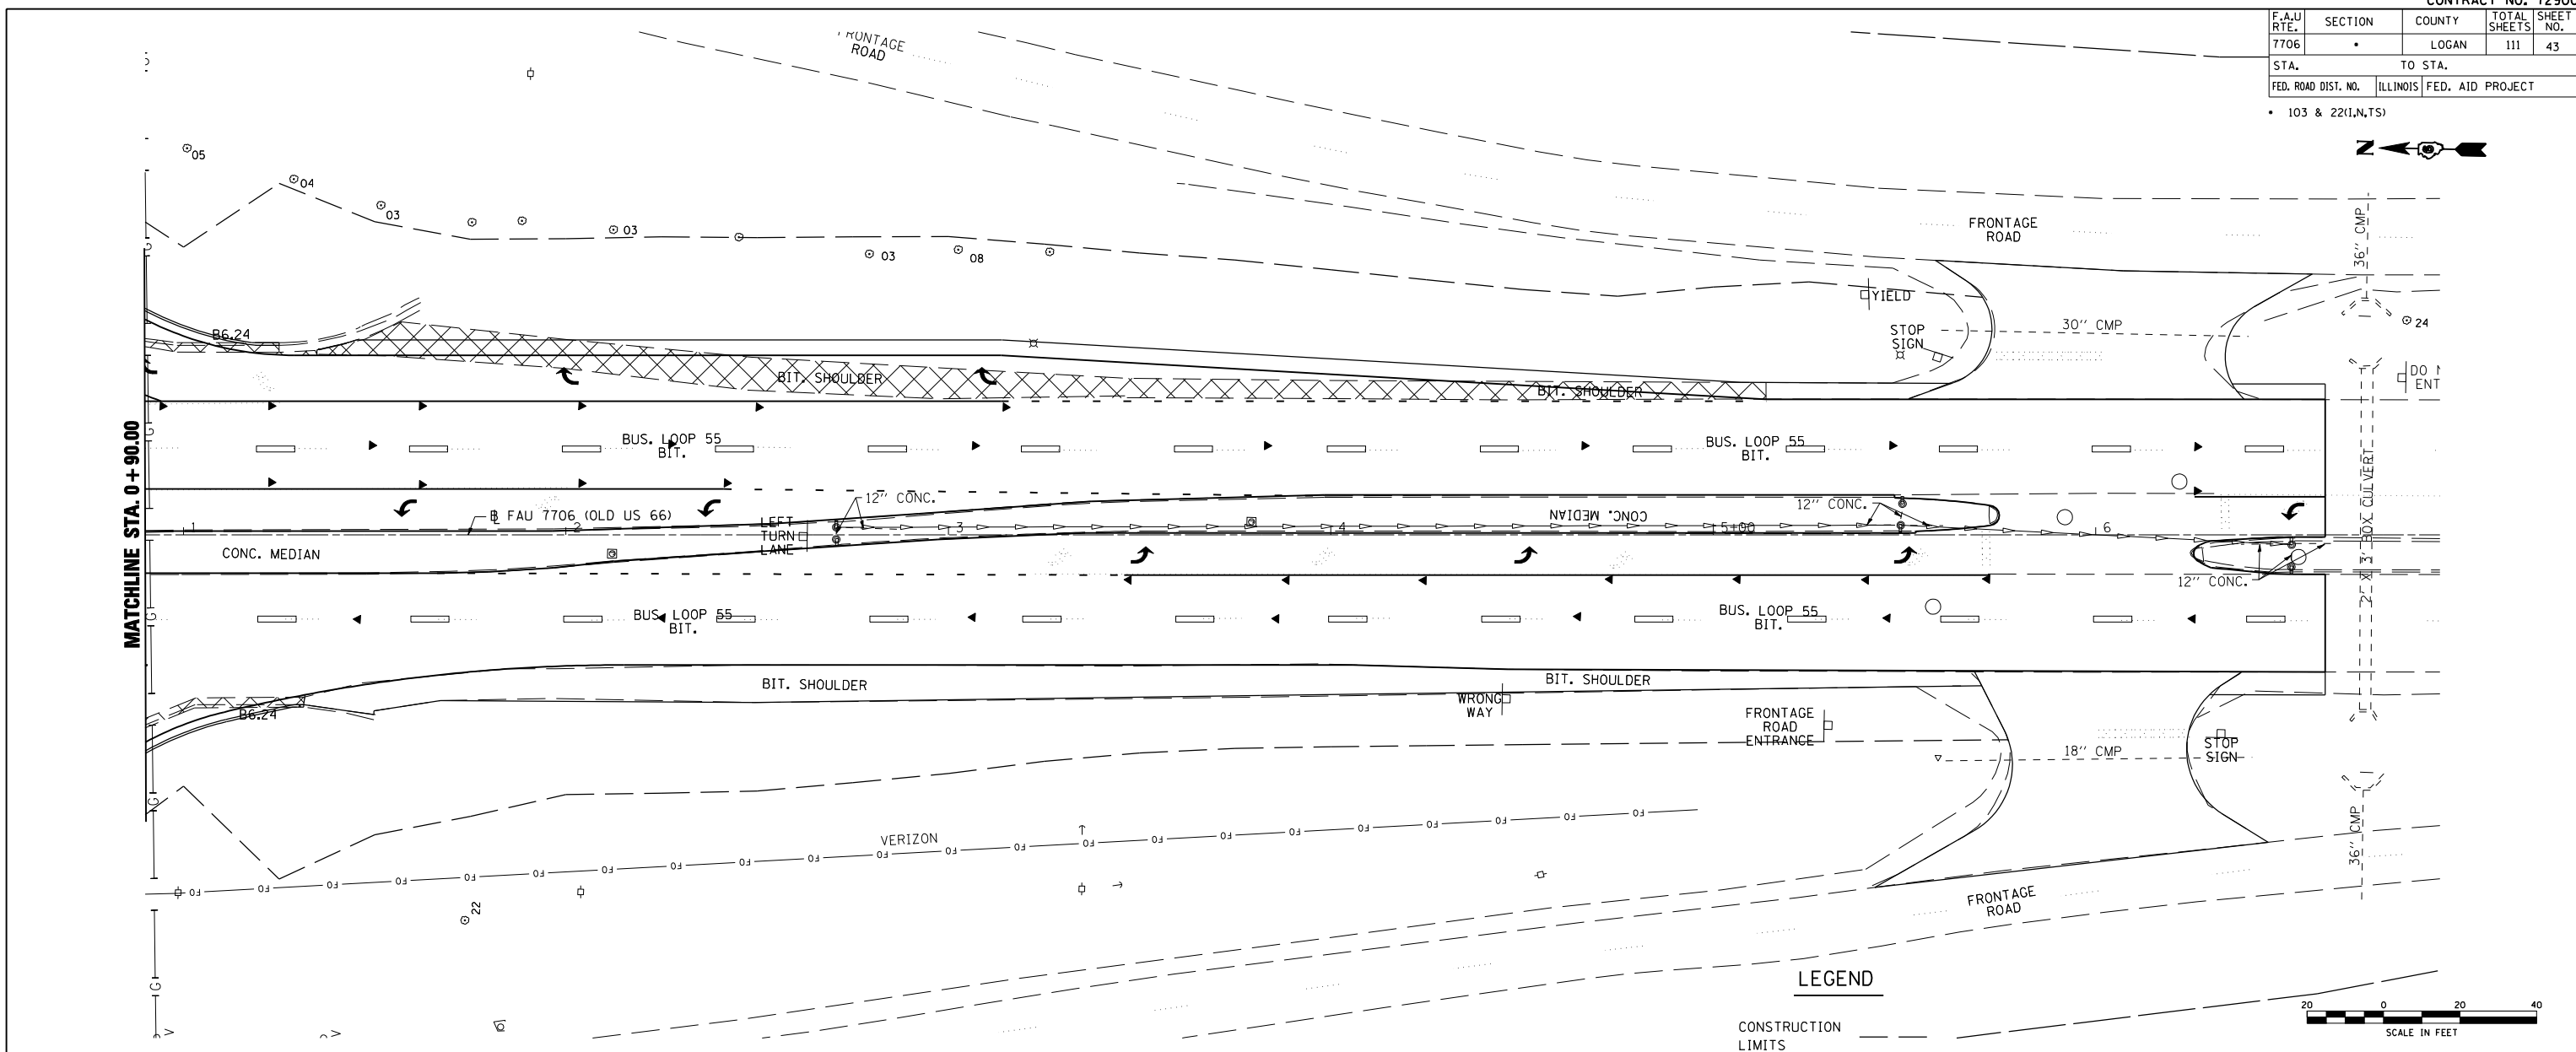

LEGEND

CONSTRUCTION LIMITS

