
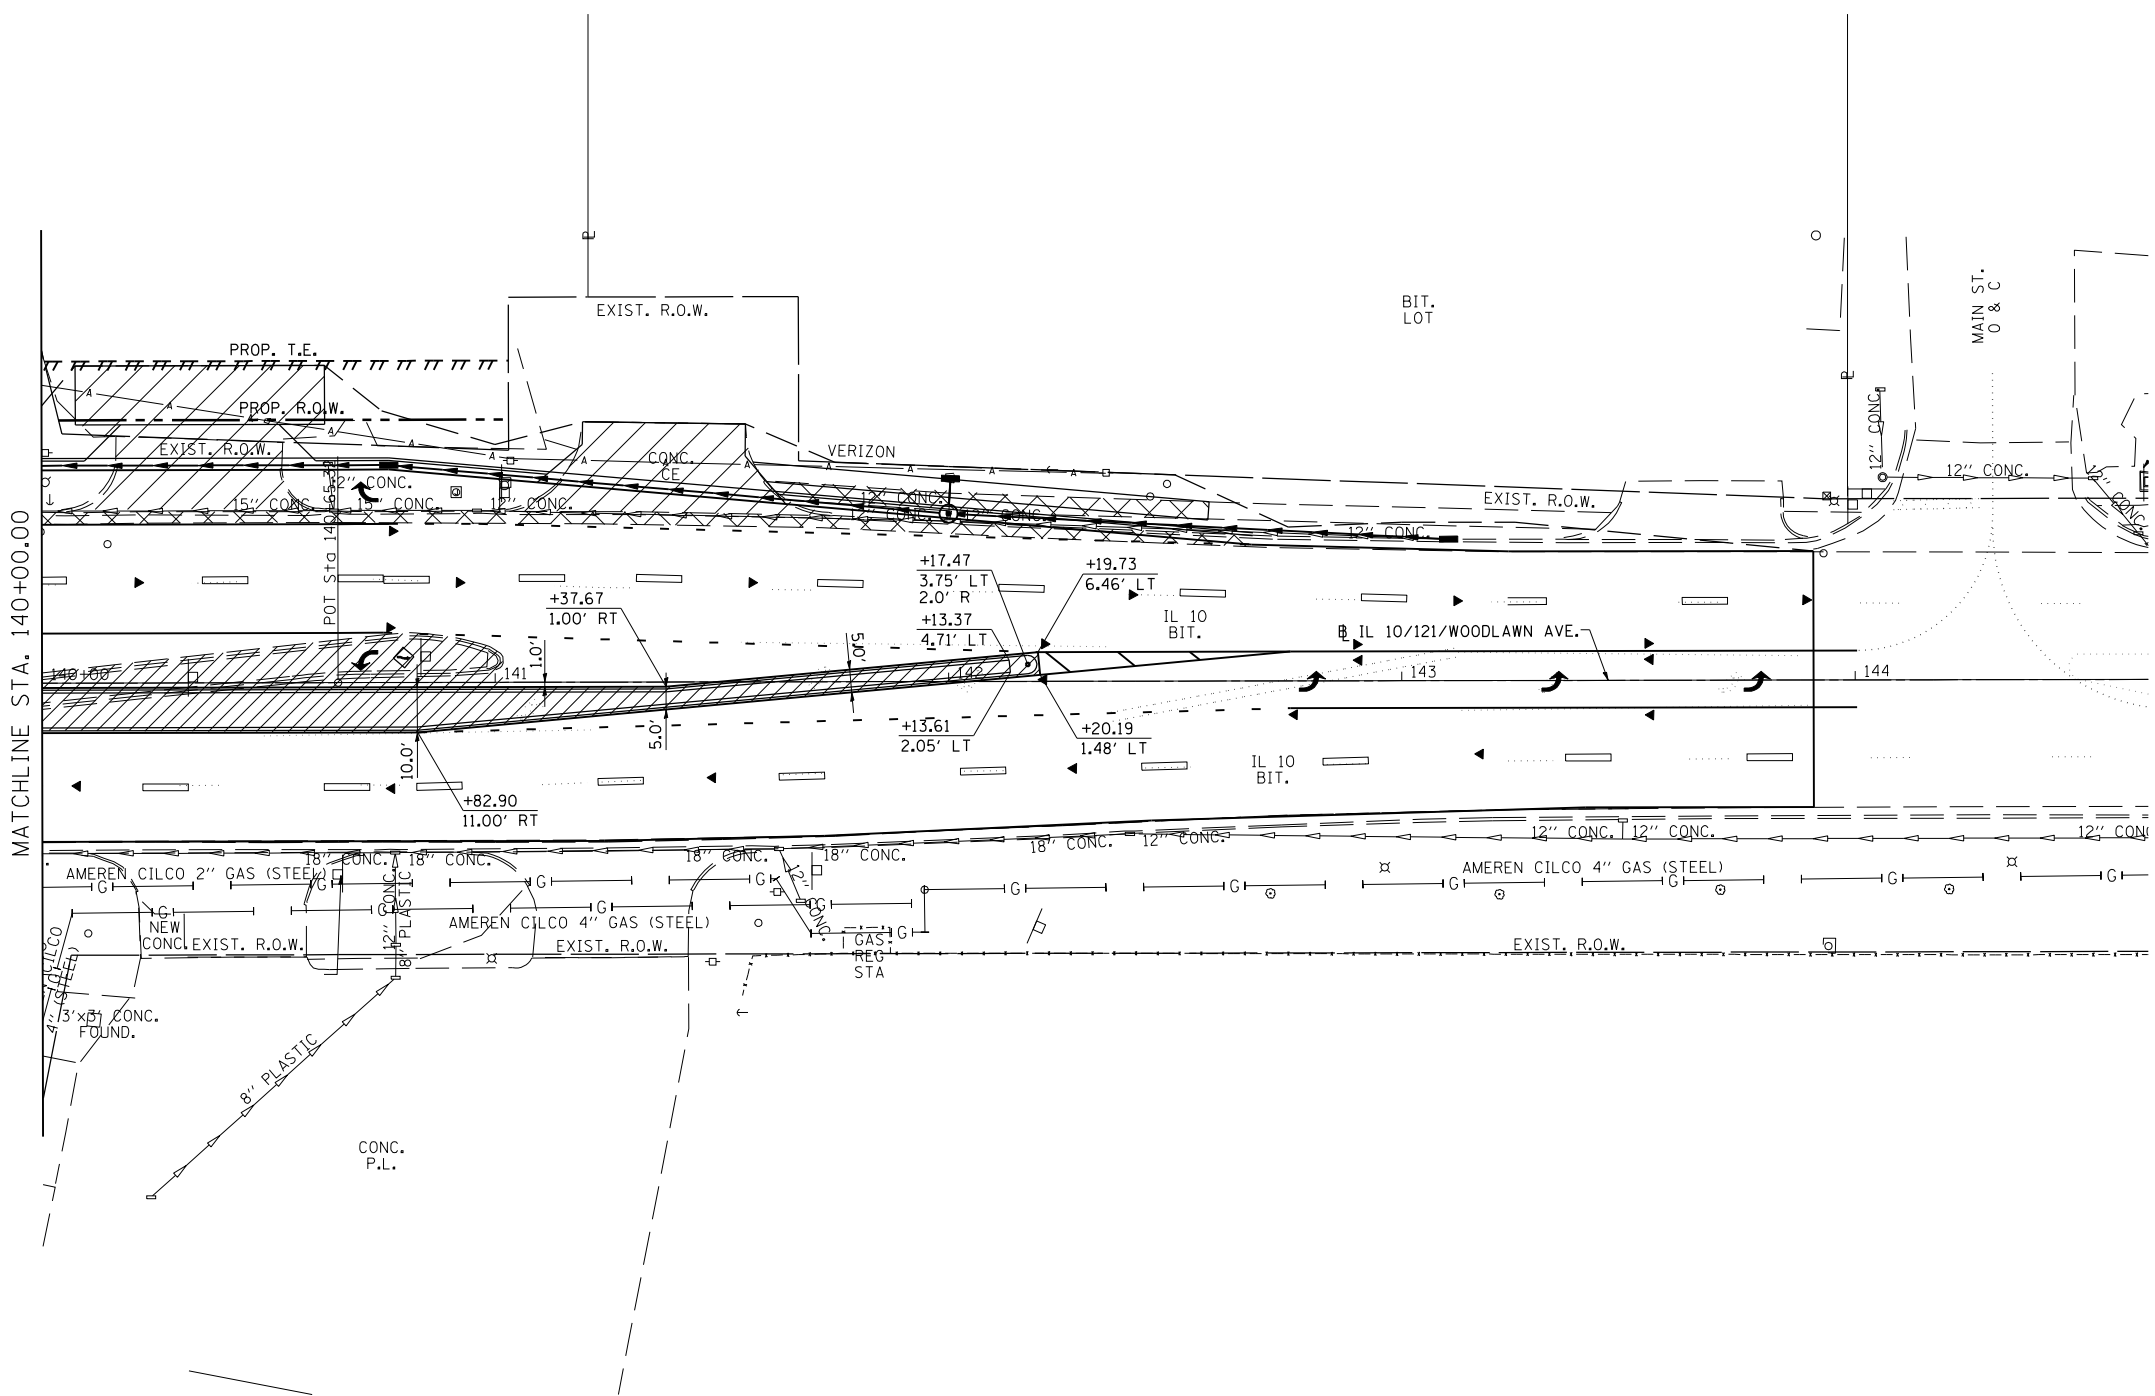


F.A.P. RTE.	SECTION	COUNTY	TOTAL SHEETS	SHEET NO.
320		LOGAN	111	50
STA.		TO STA.		
FED. ROAD DIST. NO.	ILLINOIS	FED. AID PROJECT		

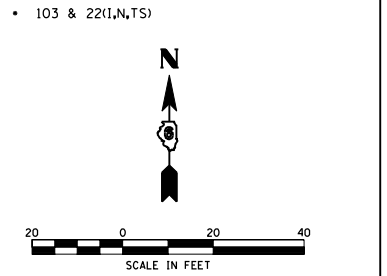

MATCHLINE STA. 140+00.00

REVISIONS	
NAME	DATE

ILLINOIS DEPARTMENT OF TRANSPORTATION

MEDIAN DETAILS

IL 10121/WOODLAWN RD.
SECTION 103 & 22(I,N,TS)
LOGAN COUNTY
LINCOLN, IL

SCALE: VERT. 1"=10'
HORIZ. 1"=40'
DATE: 07-25-05

DRAWN BY: TMJ
CHECKED BY: VTY

PLOT DATE = 3/26/2007
 FILE NAME = c:\projects\653384\shdetail1&mdgn
 PLOT SCALE = 42.3525 / IN.
 USER NAME = laughlin-1