


F.A.U. RTE.	SECTION	COUNTY	TOTAL SHEETS	SHEET NO.
7706		LOGAN	111	54
STA.		TO STA.		
FED. ROAD DIST. NO.	ILLINOIS	FED. AID PROJECT		

• (103, 22)I,N,TS

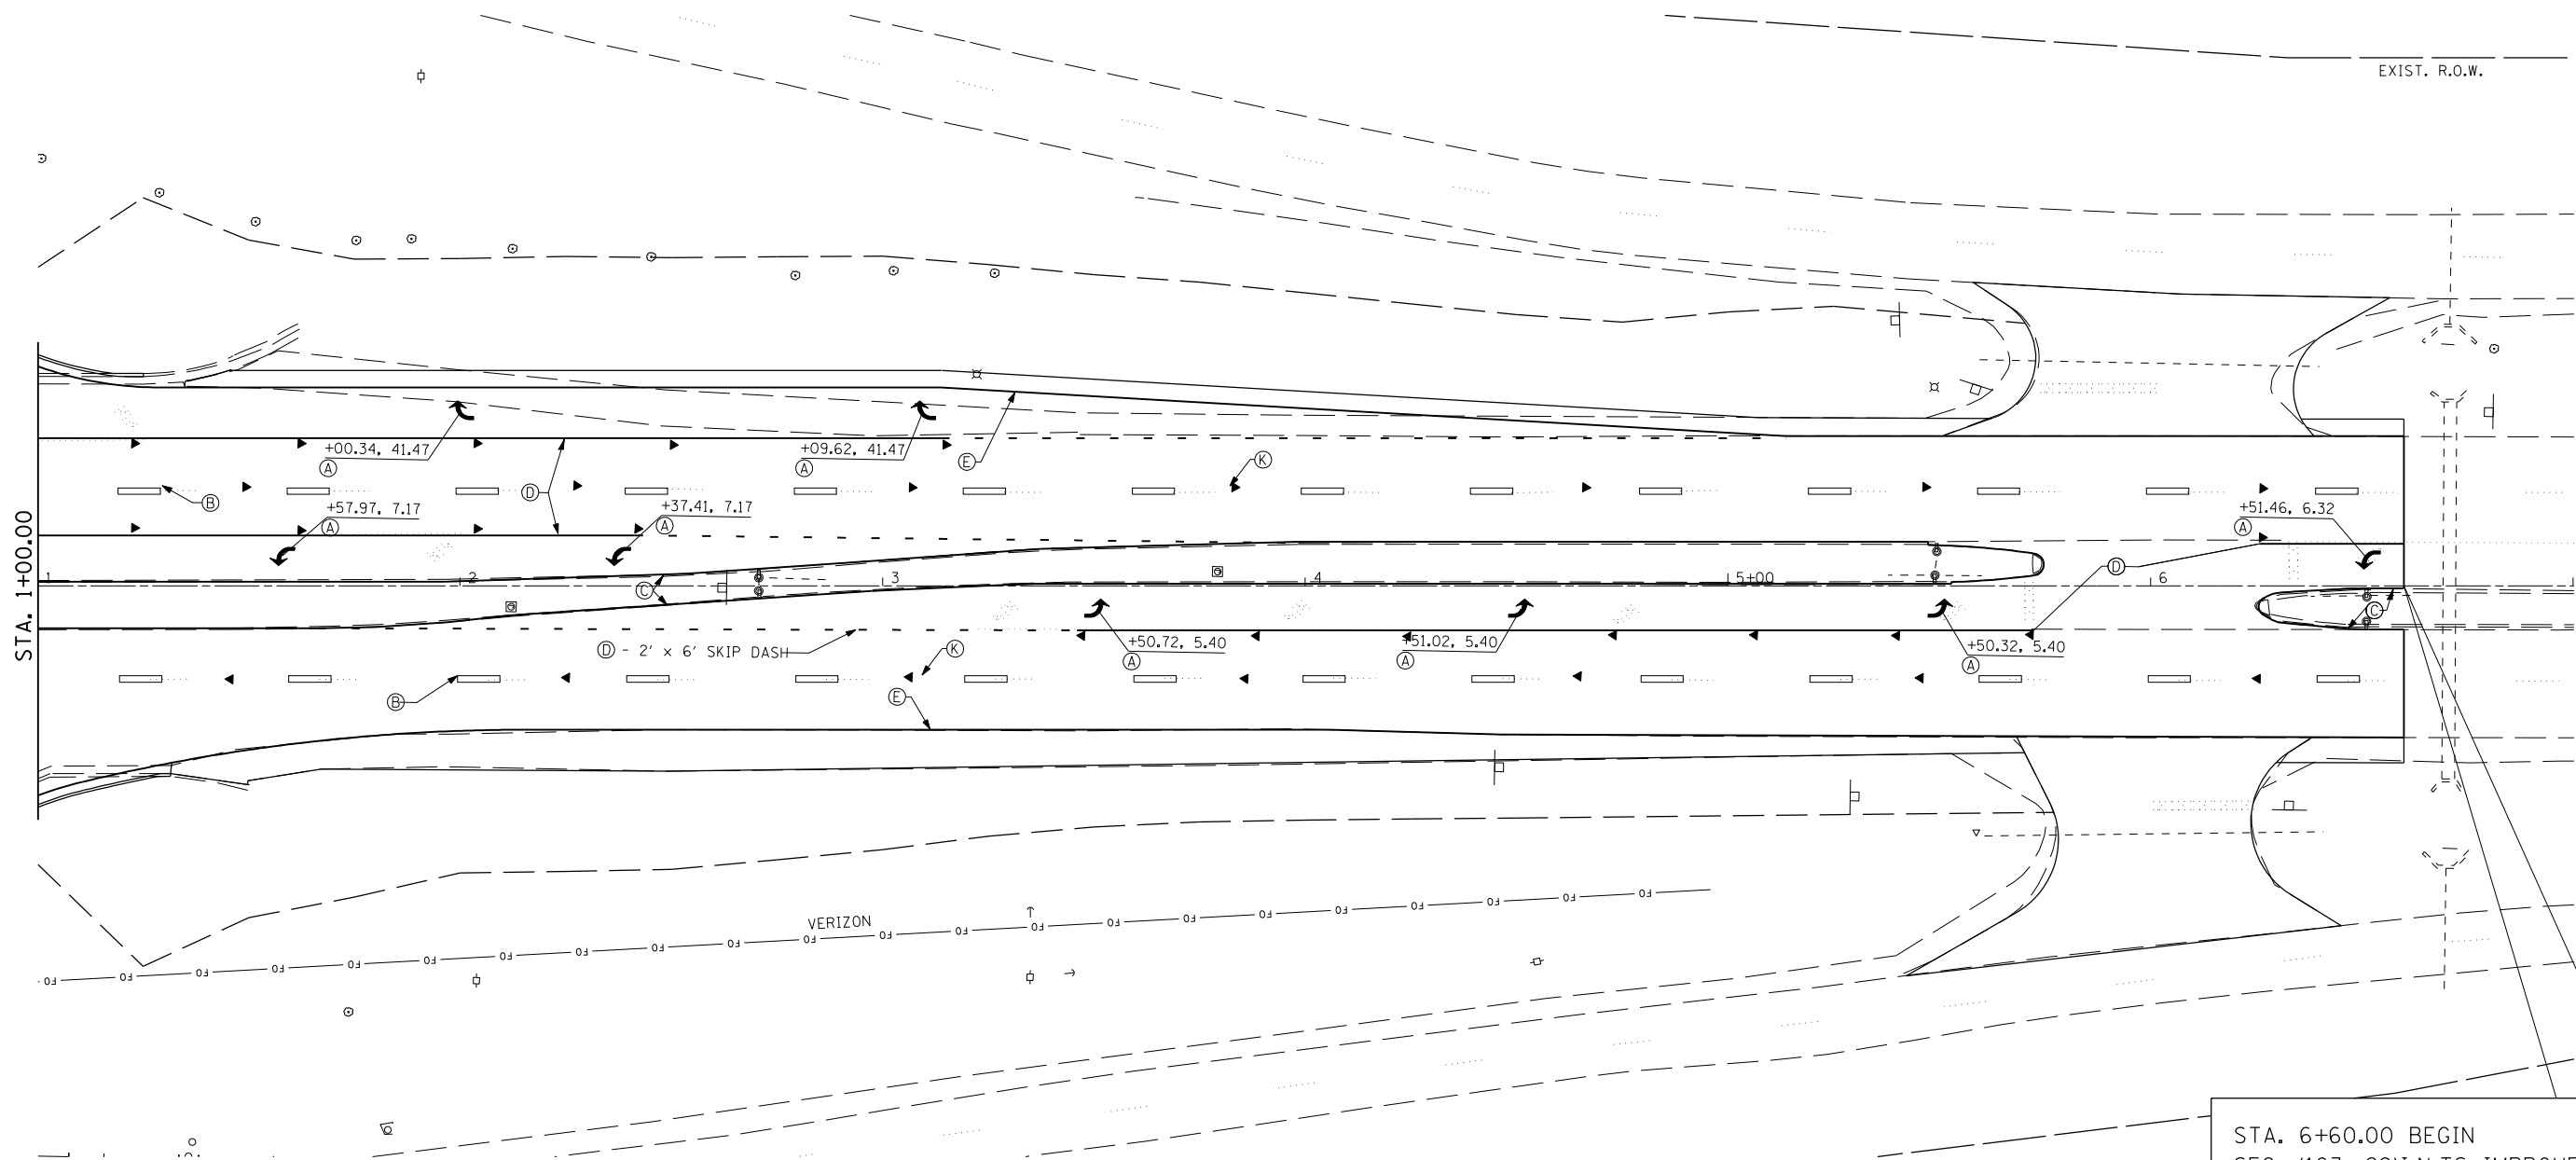

STRIPING LEGEND

- (A) PREFORMED PLASTIC PAVEMENT MARKING, TY. B, LETTERS & SYMBOLS - (WHITE)
- (B) PREFORMED PLASTIC PAVEMENT MARKING, TY. B, 5" LINE SKIP DASH - (WHITE)
- (C) THERMOPLASTIC PAVEMENT MARKING, 5" LINE - (YELLOW)
- (D) PREFORMED PLASTIC PAVEMENT MARKING, TY. B, 6" LINE - (WHITE)
- (E) THERMOPLASTIC PAVEMENT MARKING, 5" LINE SOLID - (WHITE)
- (F) THERMOPLASTIC PAVEMENT MARKING, 12" LINE @ 20" CENTER TO CENTER - (WHITE)
- (G) PREFORMED PLASTIC PAVEMENT MARKING, TY. B, 24" LINE - (WHITE)
- (H) THERMOPLASTIC PAVEMENT MARKING, 5" DOUBLE LINE SOLID - (YELLOW)
- (I) THERMOPLASTIC PAVEMENT MARKING, 12" LINE @ 20" CENTER TO CENTER - (YELLOW)
- (J) THERMOPLASTIC PAVEMENT MARKING, 8" LINE - (WHITE)
- (K) RAISED REFLECTIVE PAVEMENT MARKER

STA. 6+60.00 BEGIN
SEC. (103, 22)I,N,TS IMPROVEMENT
OLD U.S. 66 / LINCOLN PARKWAY

REVISIONS	
NAME	DATE
TMJ	03-20-06

ILLINOIS DEPARTMENT OF TRANSPORTATION
PAVEMENT MARKING DETAILS
F.A.U. 7706 (LINCOLN PKWY)
SECTION (103, 22) I,N,TS
LOGAN COUNTY
LINCOLN, IL.

SCALE: VERT. DRAWN BY TMJ
 HORIZ. CHECKED BY VTY
DATE: 03-16-05

PLOT DATE = 3/20/2007
 FILE NAME = c:\projects\653384\shiplan\pvmr1466.dgn
 PLOT SCALE = 4.23525' / IN.
 USER NAME = laughlin-1