
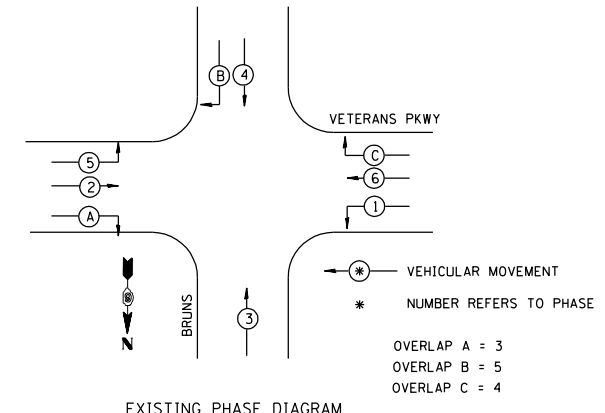
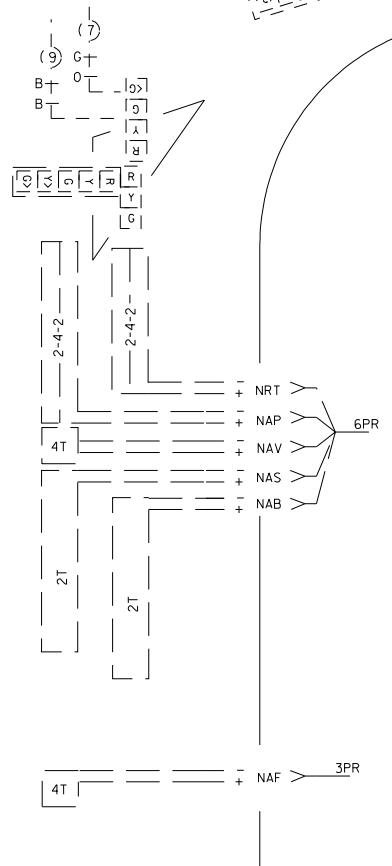
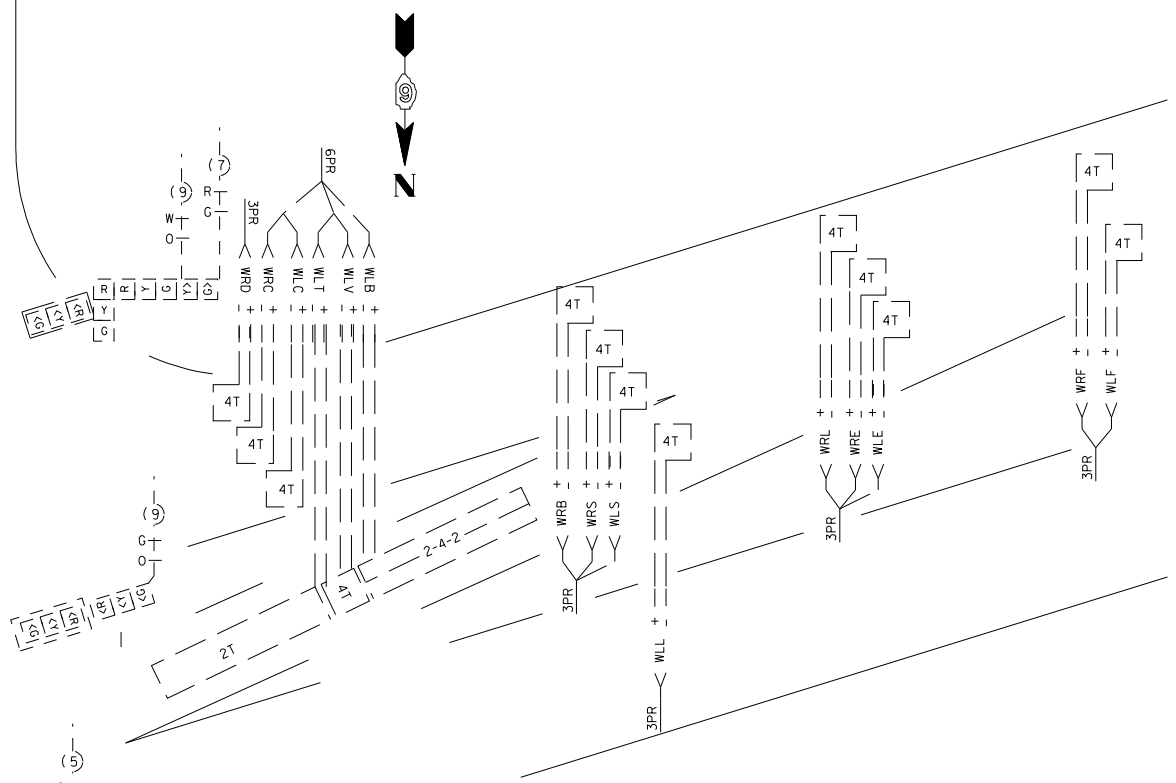


F.A.P. RTE.	SECTION	COUNTY	TOTAL SHEETS	SHEET NO.
662	1(1-2)	SANGAMON	7	5
STA.		TO STA.		
FED. ROAD DIST. NO.		ILLINOIS FED. AID PROJECT		

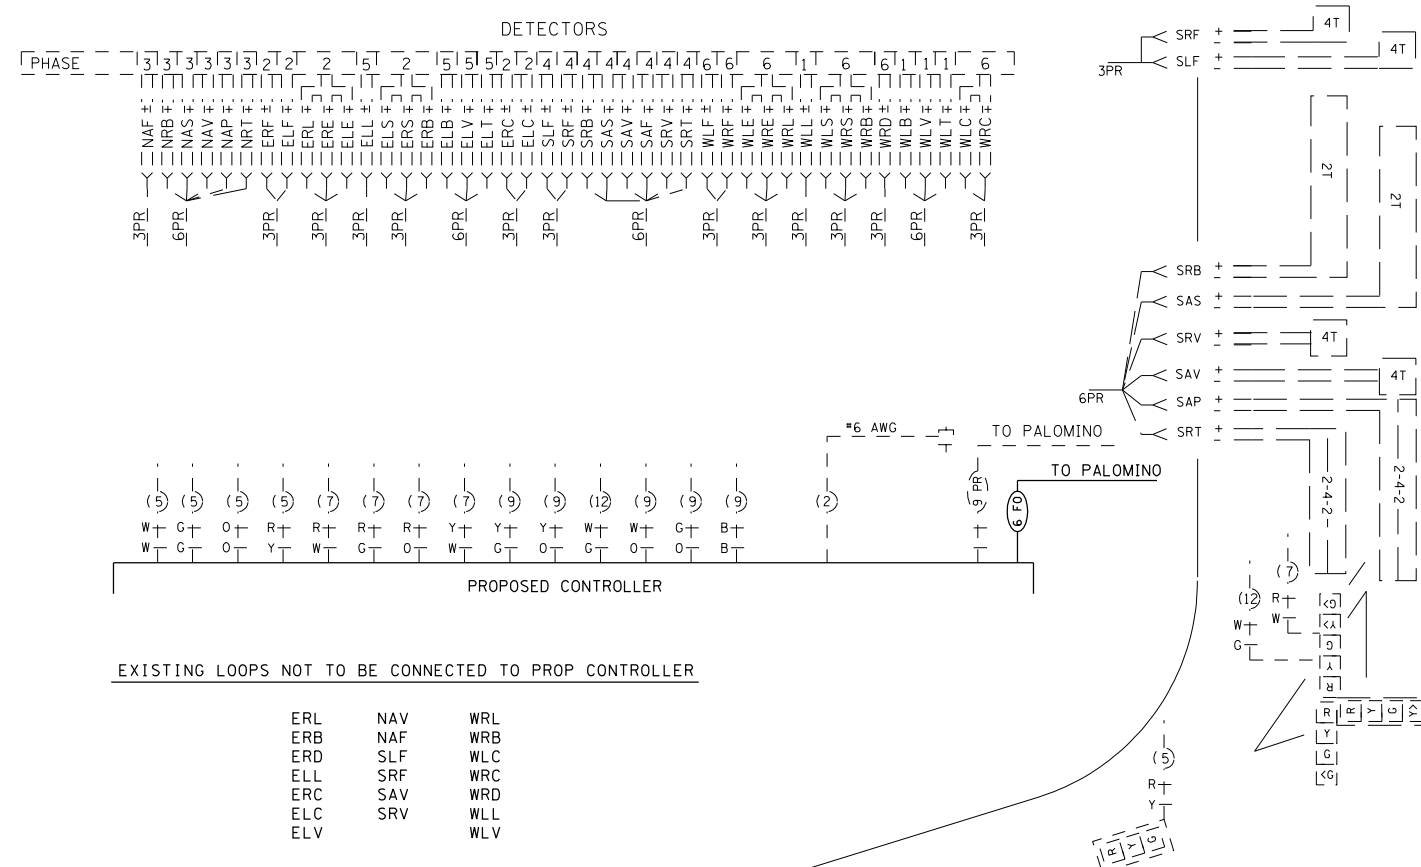

REMOVE EXISTING TRAFFIC SIGNAL EQUIPMENT CONSISTS OF:

- 1 EACH TYPE IV CABINET AND DETECTOR AMPS

ALL REMOVAL ITEMS SHALL BE DELIVERED TO CITY OF SPRINGFIELD TRAFFIC SIGNAL SHOP

PLOT DATE = #DATES  
FILE NAME = #FILEL#  
PLOT SCALE = #SCALE#  
REFERENCE = #REF#

REVISIONS	
NAME	DATE

ILLINOIS DEPARTMENT OF TRANSPORTATION  
**PROPOSED WIRING DIAGRAM**  
**IL 4 @ BRUNS LANE**  
SCALE: VERT. HORIZ.  
DATE: FEB '07  
DRAWN BY: \_\_\_\_\_  
CHECKED BY: \_\_\_\_\_