


CONTRACT: 72B11
SHEET 5 OF 7

BACK OF N ABUT
STA 492+77.17

BACK OF S ABUT
STA 495+58.17

281' BACK TO BACK OF ABUTMENTS

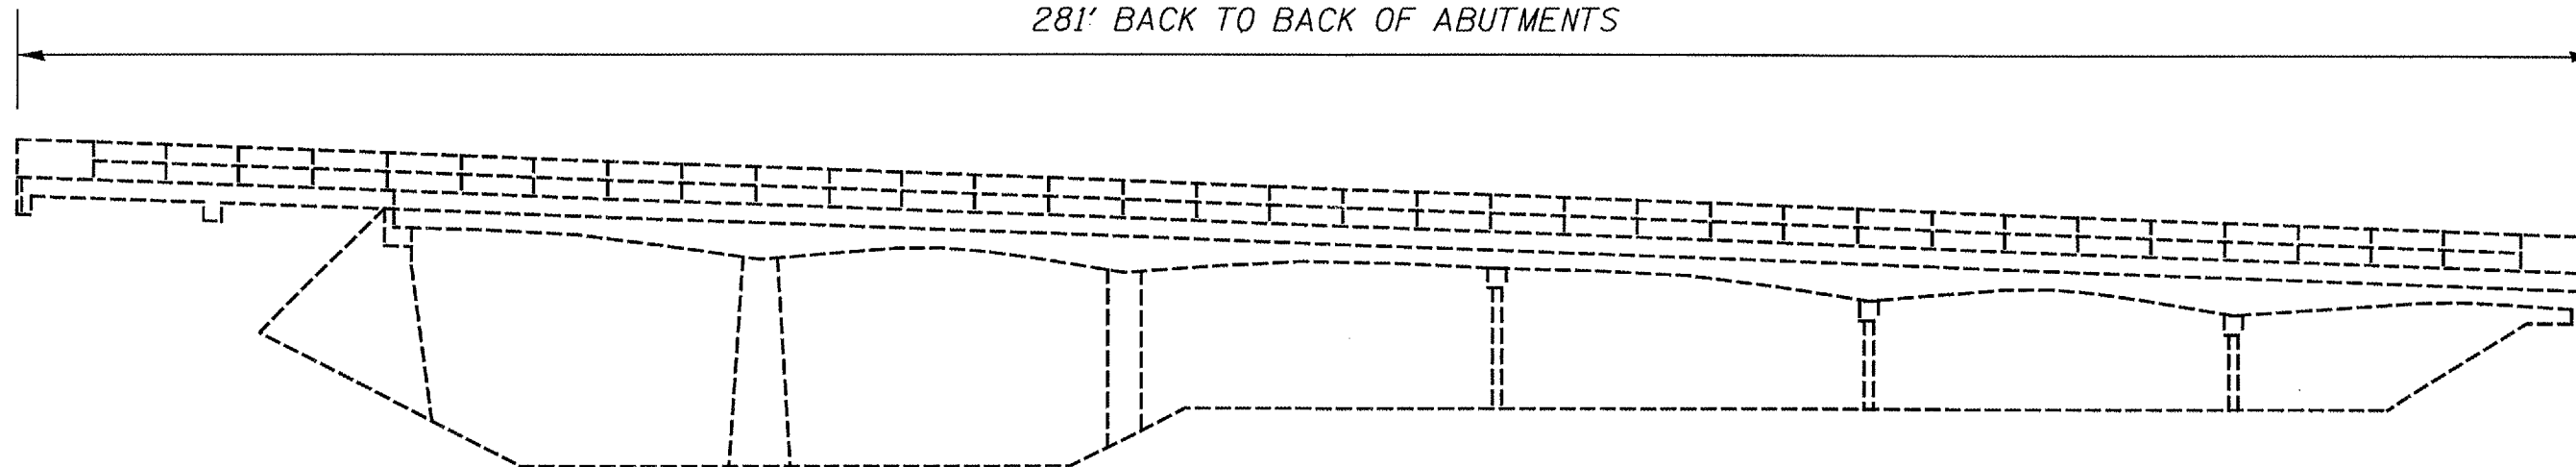


ELEVATION



1" EXP. JT.
STA 493+16.17

1-1/2" EXP. JT.
STA 494+36.17

1" EXP. JT.
STA 495+57.17

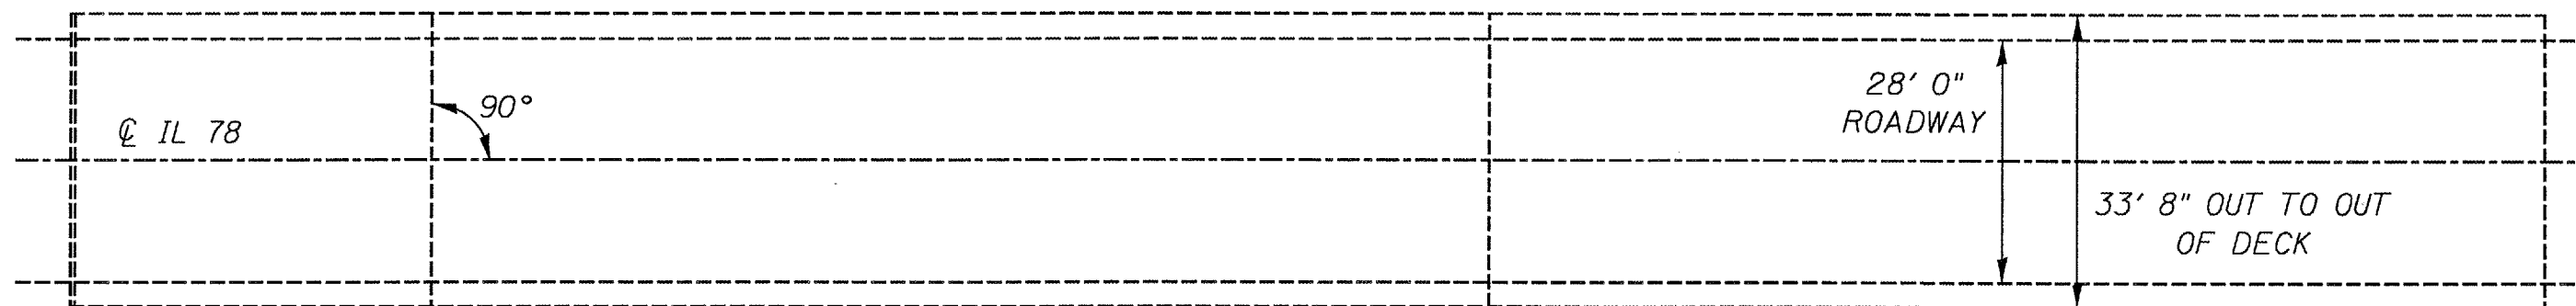

PLAN

NOT TO SCALE

BRIDGE PLAN & ELEVATION
FAP 614 (IL 78)
SECTION 147BR-1
MORGAN COUNTY