
CONTRACT: 72B11 SHEET 6 OF 7

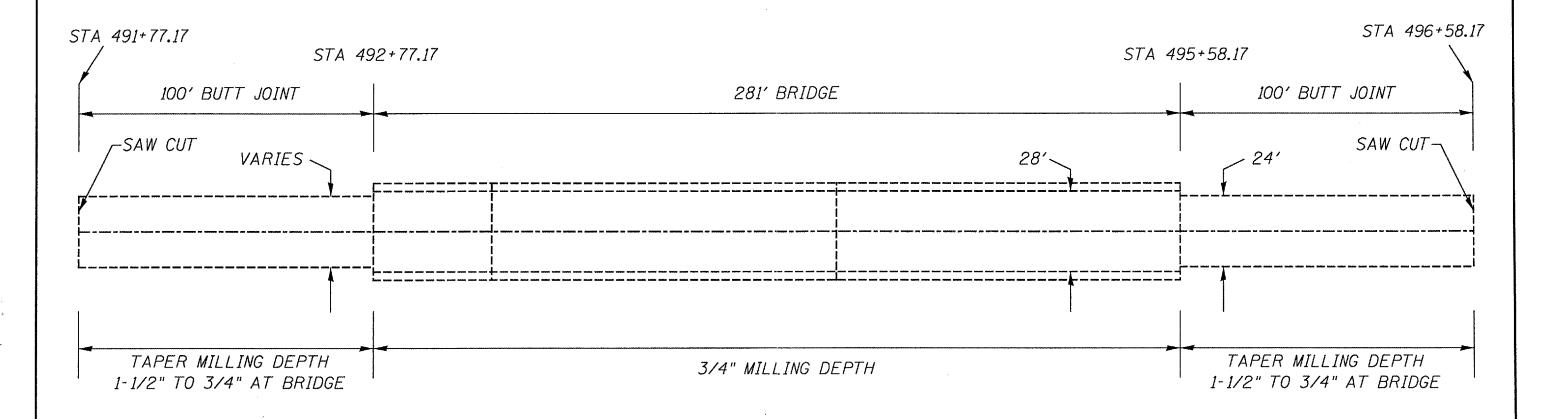

PLAN

NOTES:

DURING MILLING, CARE SHALL BE TAKEN NOT TO DISTURB THE UNDERLYING WATERPROOF MEMBRANE SYSTEM.

ALL AREAS SHALL BE RESURFACED WITH A UNIFORM 1-1/2" THICK LAYER OF BITUMINOUS SURFACE, REGARDLESS OF THE MILLING DEPTH.

MILLING AND RESURFACING SHALL BE CARRIED THROUGH THE EXPANSION JOINTS WITHOUT INTERRUPTION. THE JOINTS SHALL BE SAWED, REMOVED, AND REPLACED AFTER THE BITUMINOUS SURFACE IS FINISHED. SEE THE EXISTING BRIDGE PLAN SHEET FOR JOINT LOCATIONS.

THE CONTRACTOR SHALL INCLUDE THE COST OF ALL SAW CUTS IN THE BID PRICE FOR HMA SURF. REM. - BUTT JOINT



NOT TO SCALE

MILLING & RESURF. DETAIL

FAP 614 (IL 78)

SECTION 147BR-1

MORGAN COUNTY