
| F.A.I | SECTION | COUNTY | TOTAL | SNEET | S

CONTRACT NO. 72B12

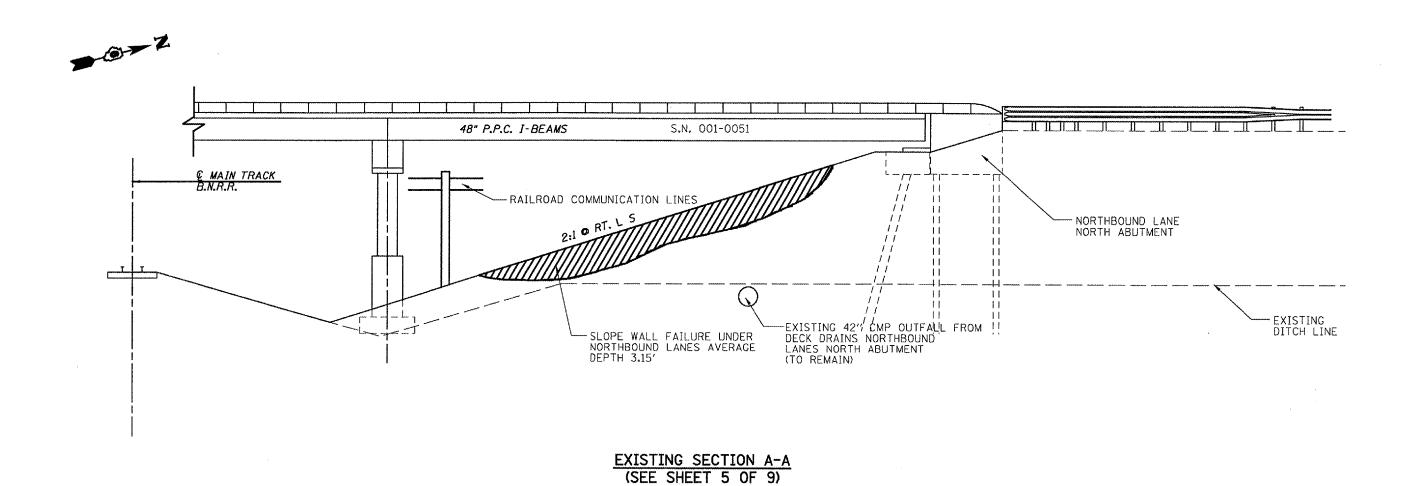

SHOWN FOR INFORMATION ONLY

	REVISIONS DATE		ILLINOIS DEPARTMENT OF TRANSPORTATION FAI 172 OVER BNRR	
				WALL FAILURE
			F.A.I. 172	
			SECTION	(1-6VB)]-1
			SN 001-0050 & 001-0051	
			ADAMS COUNTY	
			SCALE: VERT. 1"=30"	DRAWN BY JUS
			HORIZ.	* ·· · · · ·
			DATE 06/29/2004	CHECKED BY LLO