

F.A.I. RTE.	SECTION	COUNTY	TOTAL SHEETS	SHEET NO.
70		**	18	8
STA.		TO STA.		
FED. ROAD DIST. NO.		ILLINOIS FED. AID PROJECT		



- D-7 JOINT REPAIRS 2007-1
- \*\* FAYETTE

# TRAFFIC CONTROL STAGE I STRUCTURE NUMBER 026-0013



70400100 TEMPORARY CONCRETE BARRIER

STATION / OFFSET	TO	STATION / OFFSET	FOOT
453+27.55 / RT 53.00'		455+29.44 / RT 41.00'	200.0
455+29.44 / RT 41.00'		457+31.33 / RT 41.00'	200.0
TOTAL =			400.0

Z0030250 IMPACT ATTENUATORS, TEMPORARY  
(NON-REDIRECTIVE), TEST LEVEL 3

STATION / OFFSET	EACH
453+26.55 / RT 53.00'	1.0
TOTAL =	

MATCHLINE STA 450+49.32

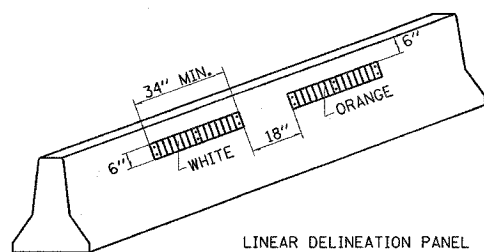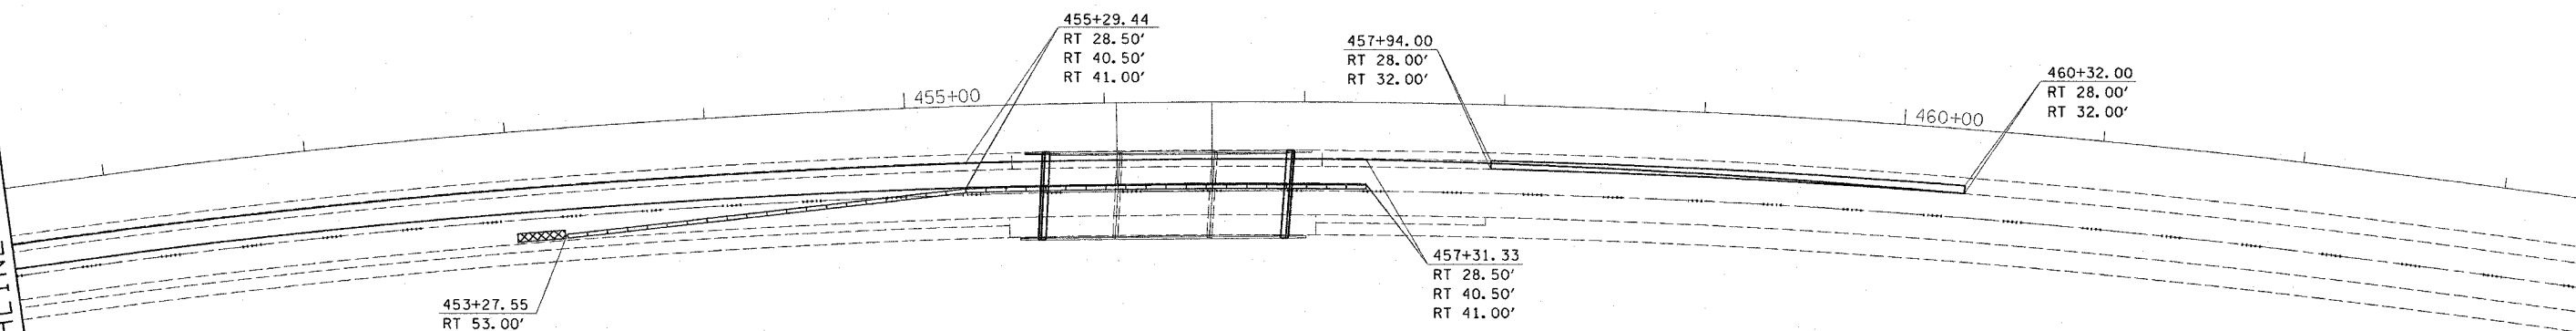

**NOTES:**

TRAFFIC DETAILS NOT SHOWN ARE TO CONFORM WITH STANDARD 701400, 701402, AND 701406.

MESSAGE BOARD MAY BE ADJUSTED TO MEET FIELD CONDITIONS.

RESIDENT ENGINEER AND TRAFFIC CONTROL SUPERVISOR WILL PROVIDE THE APPROPRIATE MESSAGE FOR THE CHANGEABLE MESSAGE SIGN.

REVISIONS	
NAME	DATE

ILLINOIS DEPARTMENT OF TRANSPORTATION

**TRAFFIC CONTROL  
STAGE I  
SN 026-0013**

SCALE: VERT. \_\_\_\_\_  
HORIZ. \_\_\_\_\_

DATE \_\_\_\_\_ DRAWN BY \_\_\_\_\_  
CHECKED BY \_\_\_\_\_

PLOT DATE = #DATE#  
 FILE NAME = #FILE#  
 PLOT SCALE = #SCALE#  
 USER NAME = #USER#