



F.A. RTE.	SECTION	COUNTY	TOTAL SHEETS	SHEET NO.
		MACON	18	13
STA.	TO STA.			
FED. ROAD DIST. NO.	ILLINOIS FED. AID PROJECT			
• D-7 JOINT REPAIRS 2007-3				

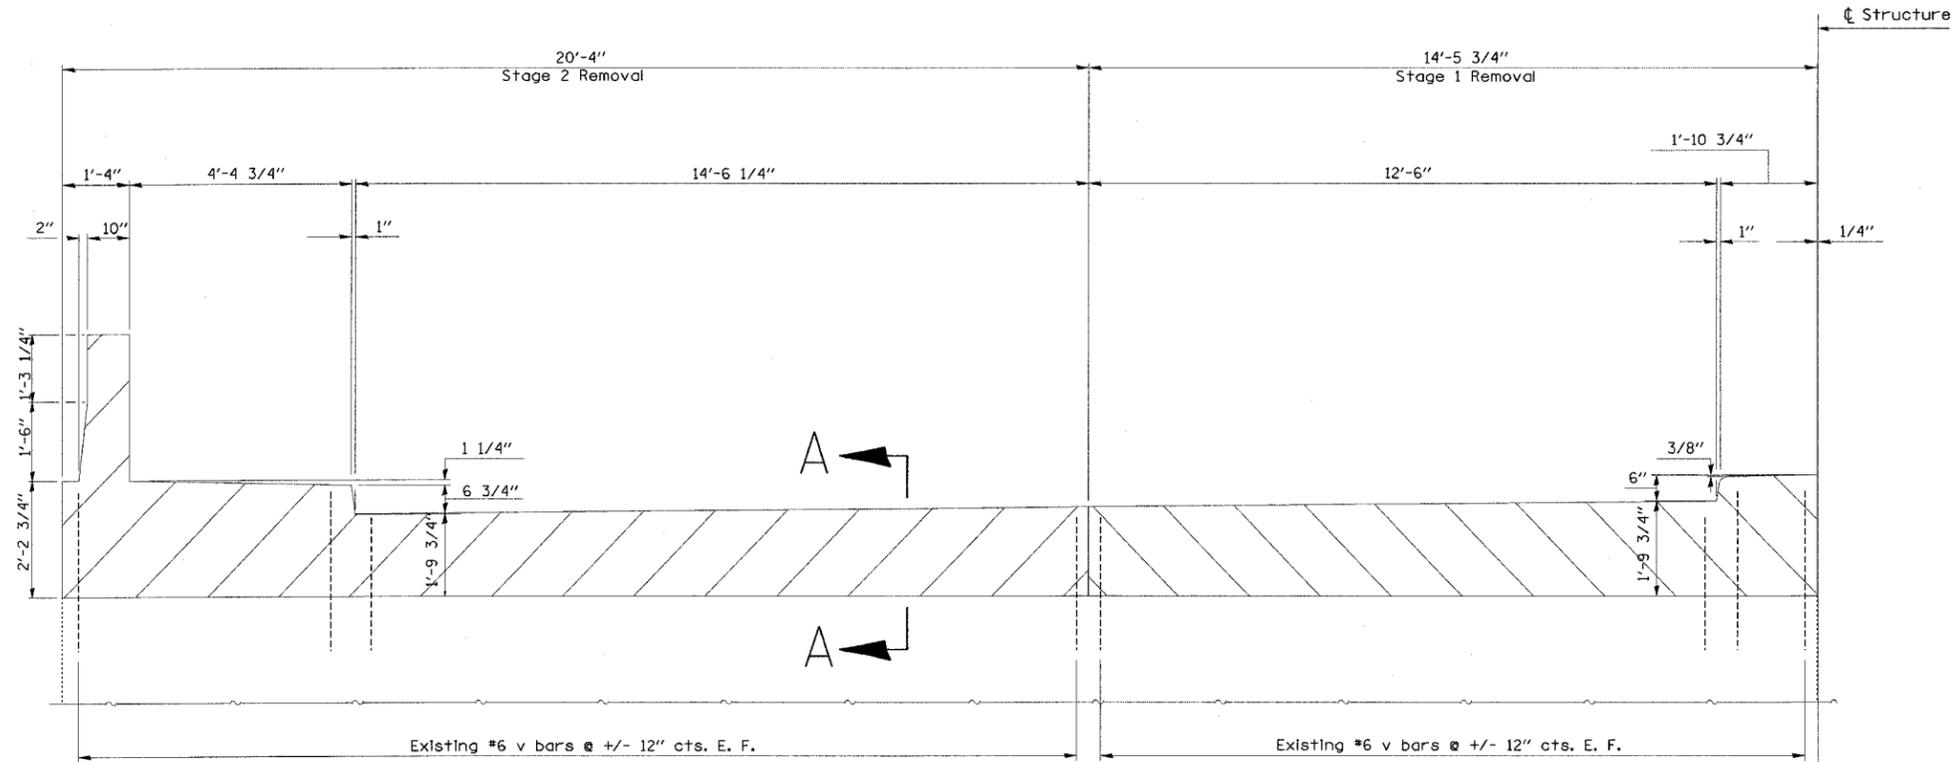


HALF ELEVATION
(ABUTMENT)

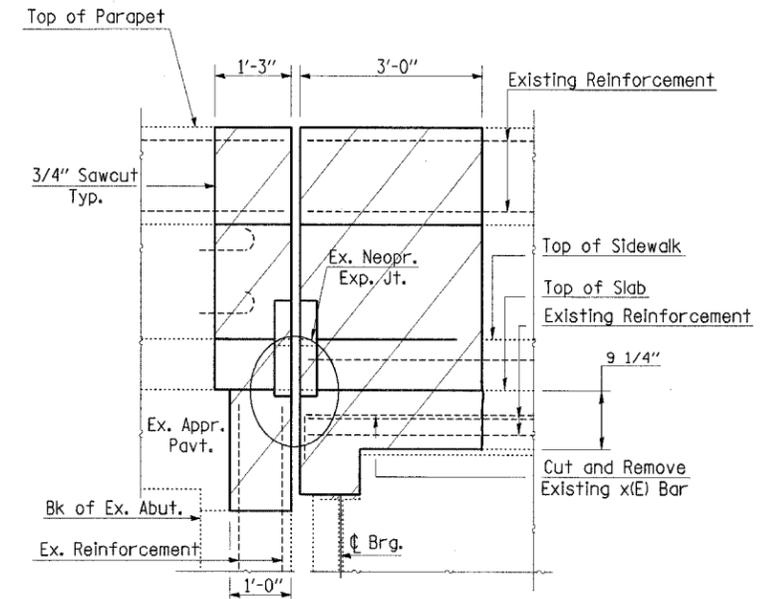

EXISTING EXPANSION JOINT
SECTION A-A

Note: Existing reinforcement bars extending into the removal area shall be cleaned, straightened and incorporated into the new construction. Any reinforcement bars that are damaged during concrete removal shall be replaced with an approved bar splicer or anchorage system. Cost included with Concrete Removal.

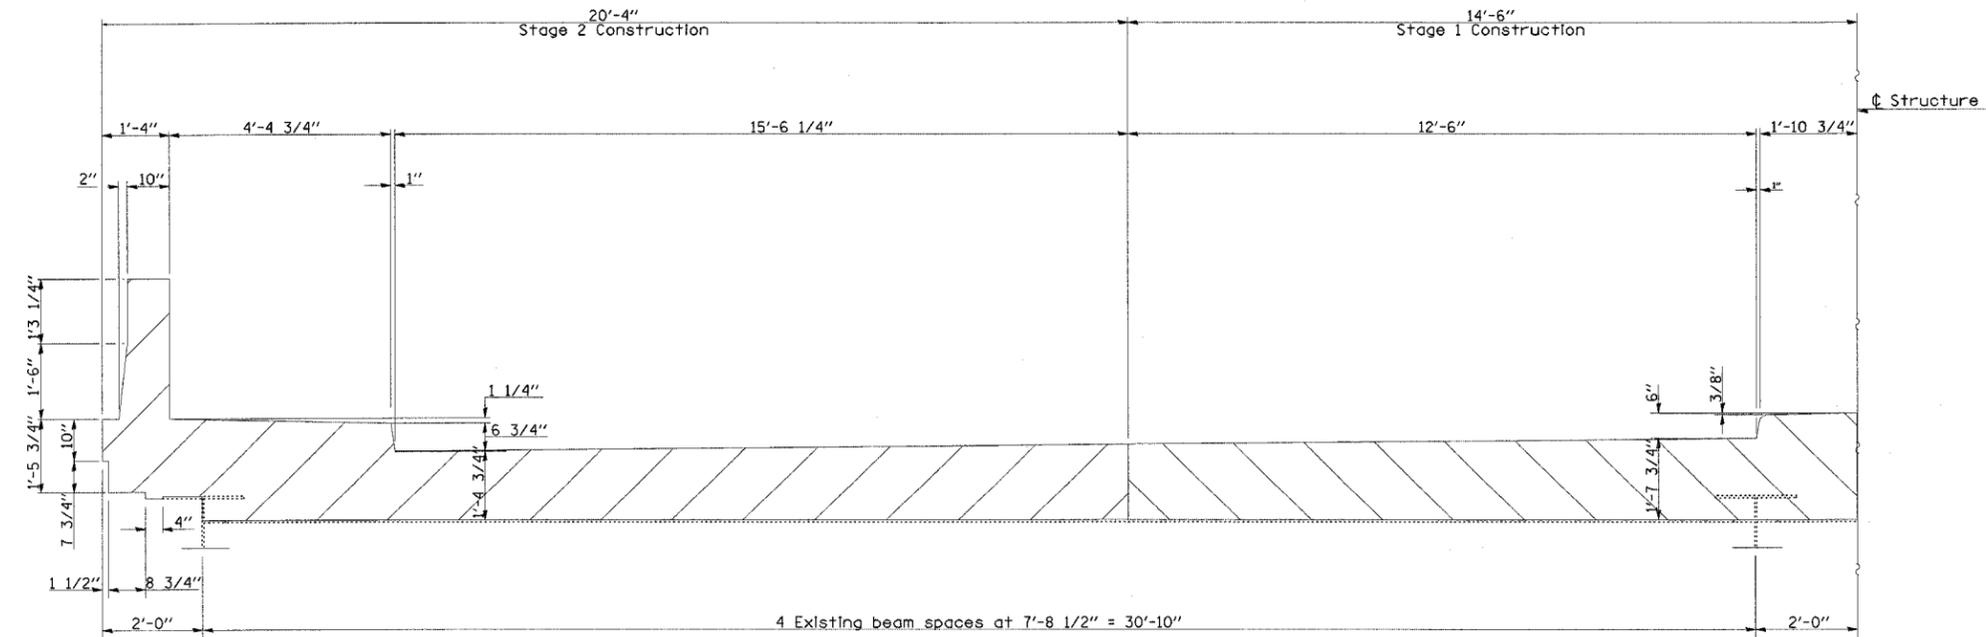

HALF ELEVATION
(DECK)

REVISIONS	
NAME	DATE

ILLINOIS DEPARTMENT OF TRANSPORTATION

CONCRETE REMOVAL
SN 058-0020

SCALE: VERT.
HORIZ.
DATE

DRAWN BY
CHECKED BY