


F.A.P. RTE.		CONTRACT NO. 76959	
SECTION	COUNTY	TOTAL SHEETS	SHEET NO.
120R-1	ST. CLAIR	74	38
STA. 424+00.00		TO STA. 424+00.00	
FED. ROAD DIST. NO. ILLINOIS FED. AID PROJECT			

FINAL SURVEY	SURVEYED	BY	DATE
NOTE BOOK NO.	PLOTTED		
	DATE		
	AREAS CHECKED		

ORIGINAL SURVEY	SURVEYED	BY	DATE
PL	PL		
	DATE		
	AREAS CHECKED		

PLOT DATE = 4/6/2007  
 PLOT NAME = 424+00.00  
 PLOT SCALE = 5.0000 / IN.  
 USER NAME = danielm.jr

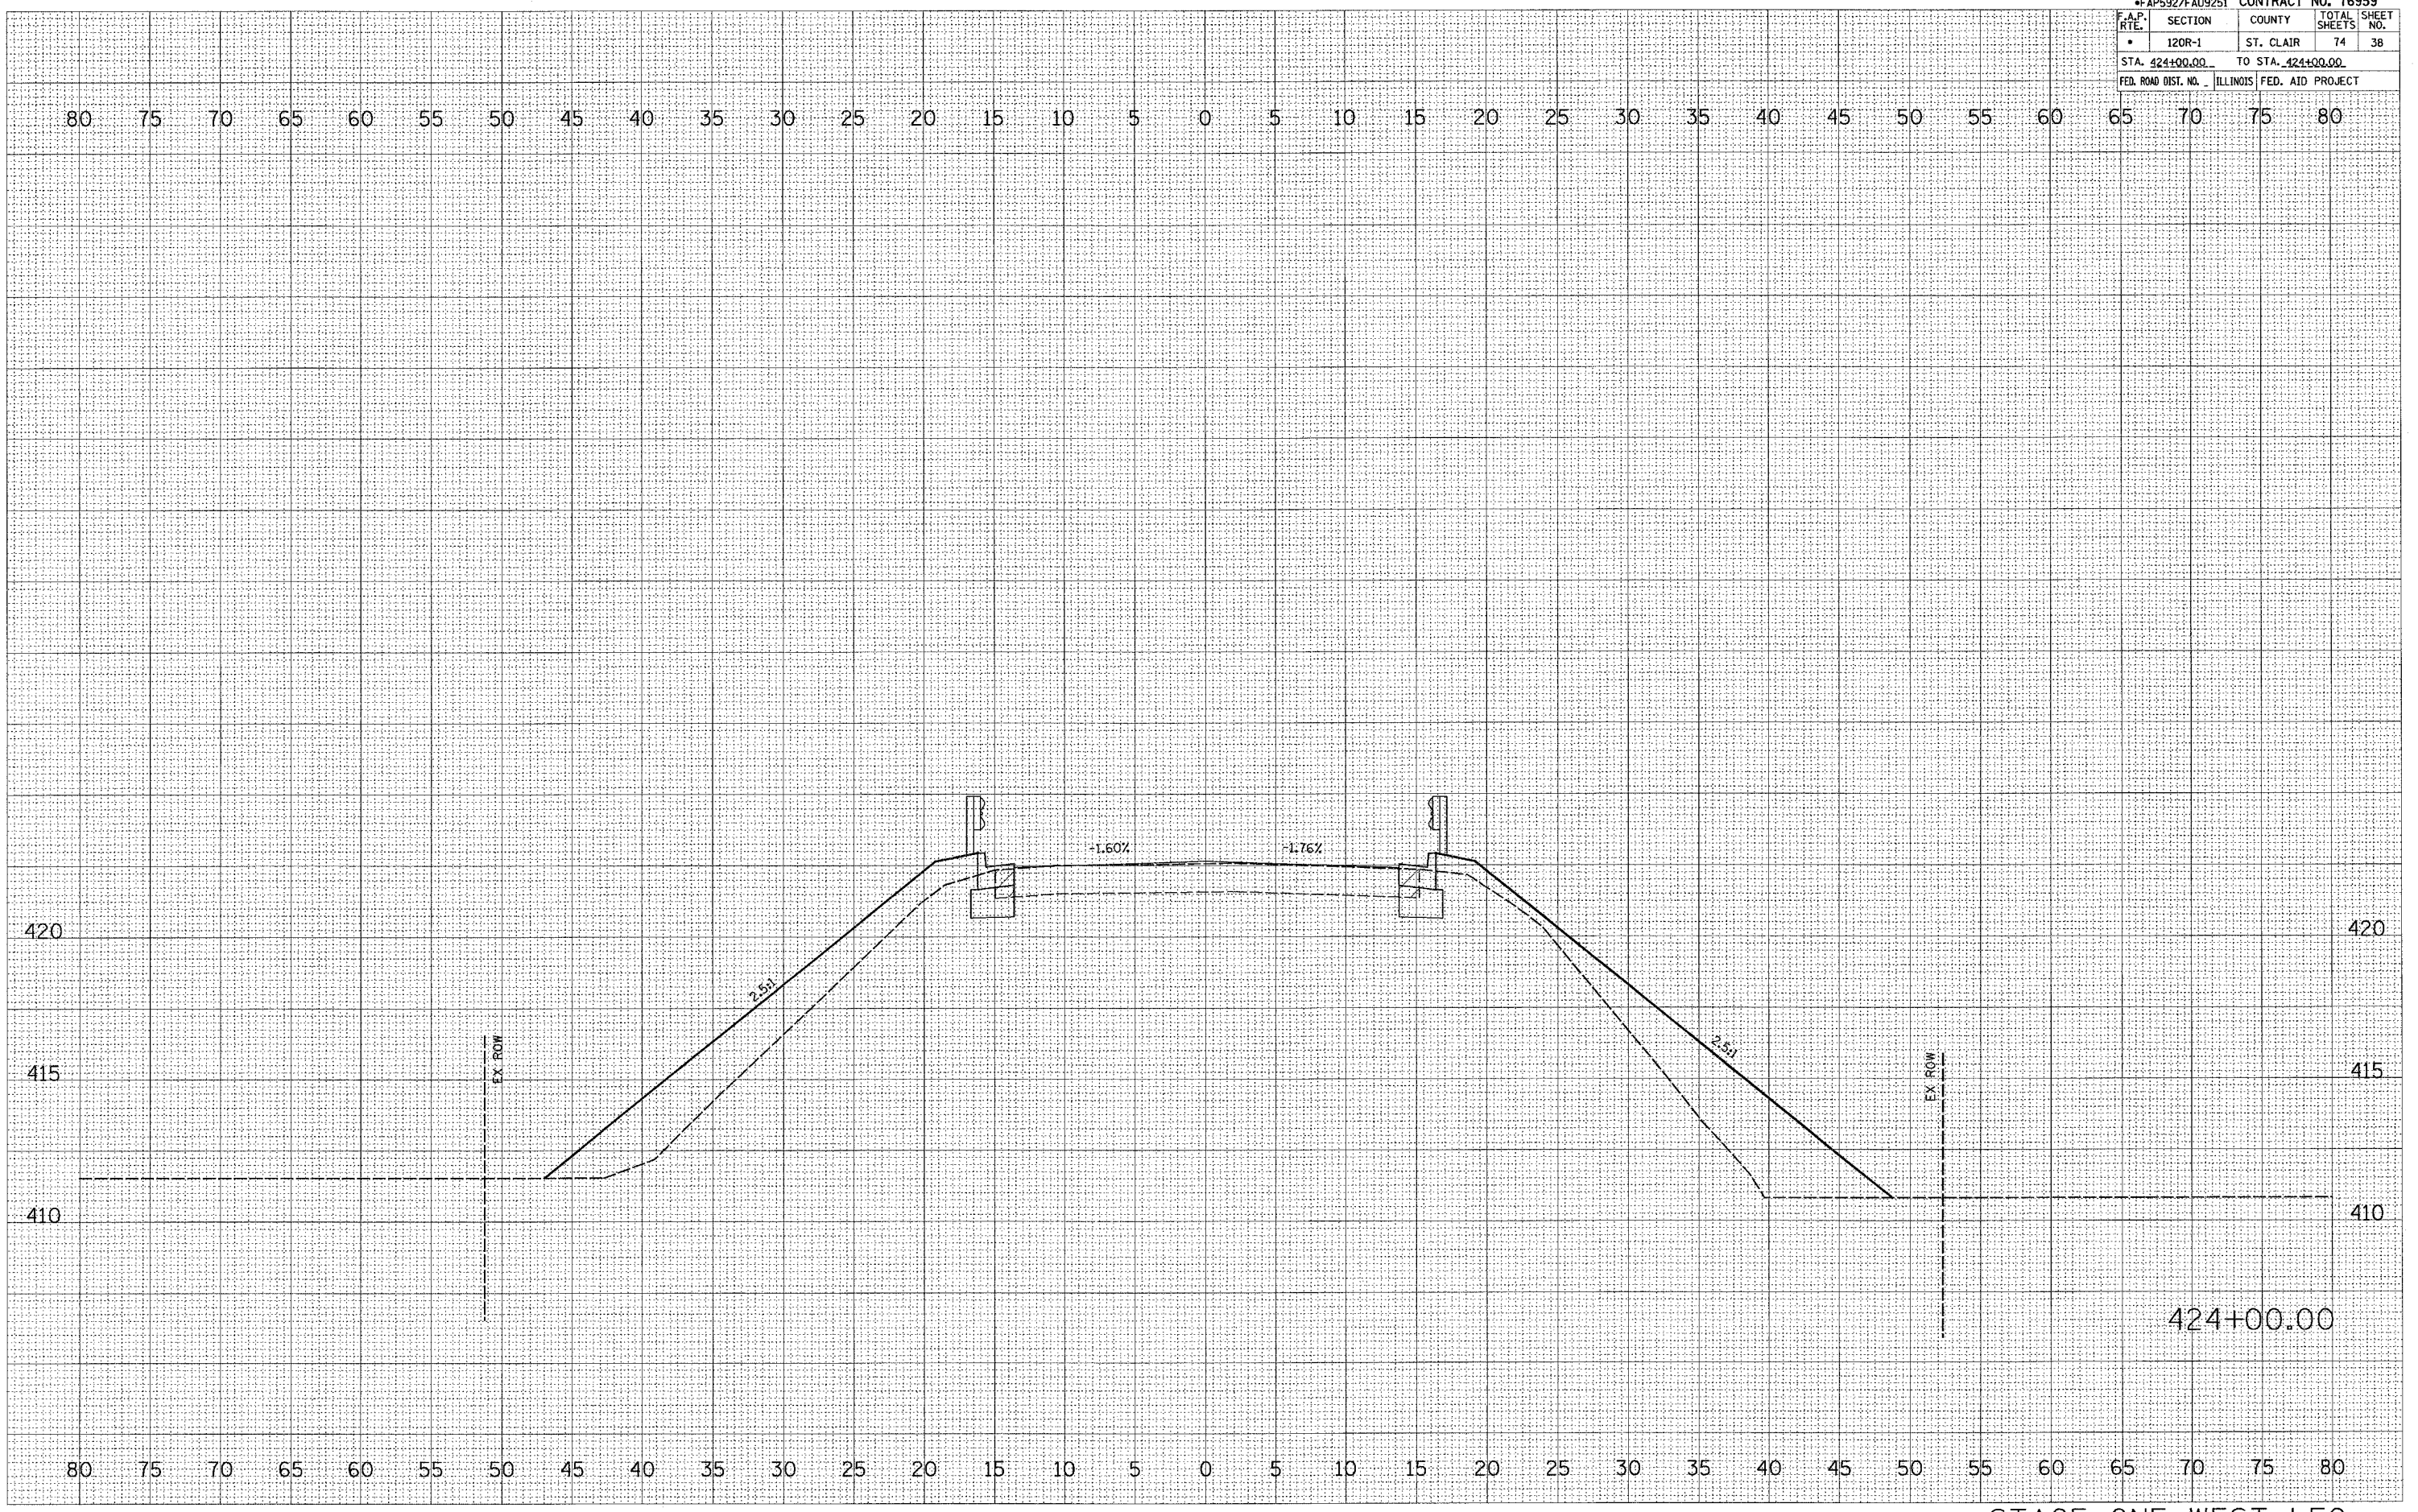

STAGE ONE WEST LEG