


F.A.I. RTE.	SECTION	COUNTY	TOTAL SHEETS	SHEET NO.
270	60-(2,3)I	MADISON	32	11
STA.		TO STA.		
FED. ROAD DIST. NO.		ILLINOIS FED. AID PROJECT		

EXIST. CURVE C1
 PI STA. = 263+09.83
 $\Delta = 28^\circ 49' 51''$ (RT)
 $D = 0^\circ 31' 00''$
 $R = 11,089.50'$
 $T = 2,850.47'$
 $L = 5,580.15'$
 $E = 360.49'$
 $e =$ -----
 $T.R. =$ -----
 $S.E. RUN =$ -----
 $P.C. STA. = 234+59.36$
 $P.T. STA. = 290+39.51$

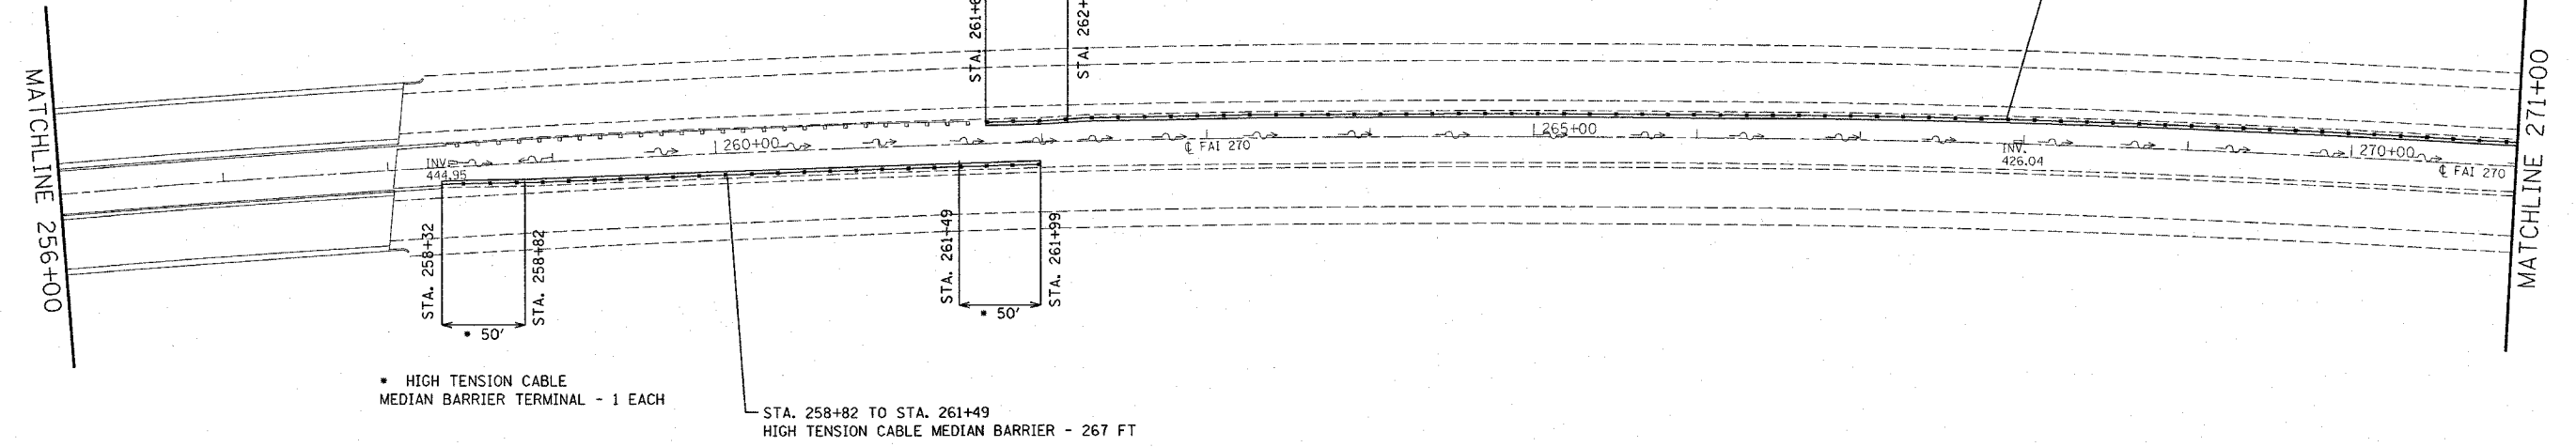

• HIGH TENSION CABLE
 MEDIAN BARRIER TERMINAL - 1 EACH

• HIGH TENSION CABLE
 MEDIAN BARRIER TERMINAL - 1 EACH

STA. 258+82 TO STA. 261+49
 HIGH TENSION CABLE MEDIAN BARRIER - 267 FT

STA. 262+16 TO STA. 271+00
 HIGH TENSION CABLE MEDIAN BARRIER - 884 FT

PLOT DATE = *DATE*
 FILE NAME = *FILE*
 PLOT SCALE = *SCALE*
 REFERENCE = *REF*

REVISIONS	
NAME	DATE

ILLINOIS DEPARTMENT OF TRANSPORTATION
PLAN VIEW
 FAI RTE 270
 SECTION 60-(2,3)I
 MADISON COUNTY

SCALE: VERT. _____
 HORIZ. _____

DATE _____ DRAWN BY _____
 CHECKED BY _____