


ROUTE NO.	SECTION	COUNTY	TOTAL SHEETS	SHEET NO.
FAU 2545	*	WILL	147	19
FED. ROAD DIST. NO. 7	ILLINOIS	FED. AID PROJECT		
* 98-00036-19-FP				

CONTRACT NO. 83896

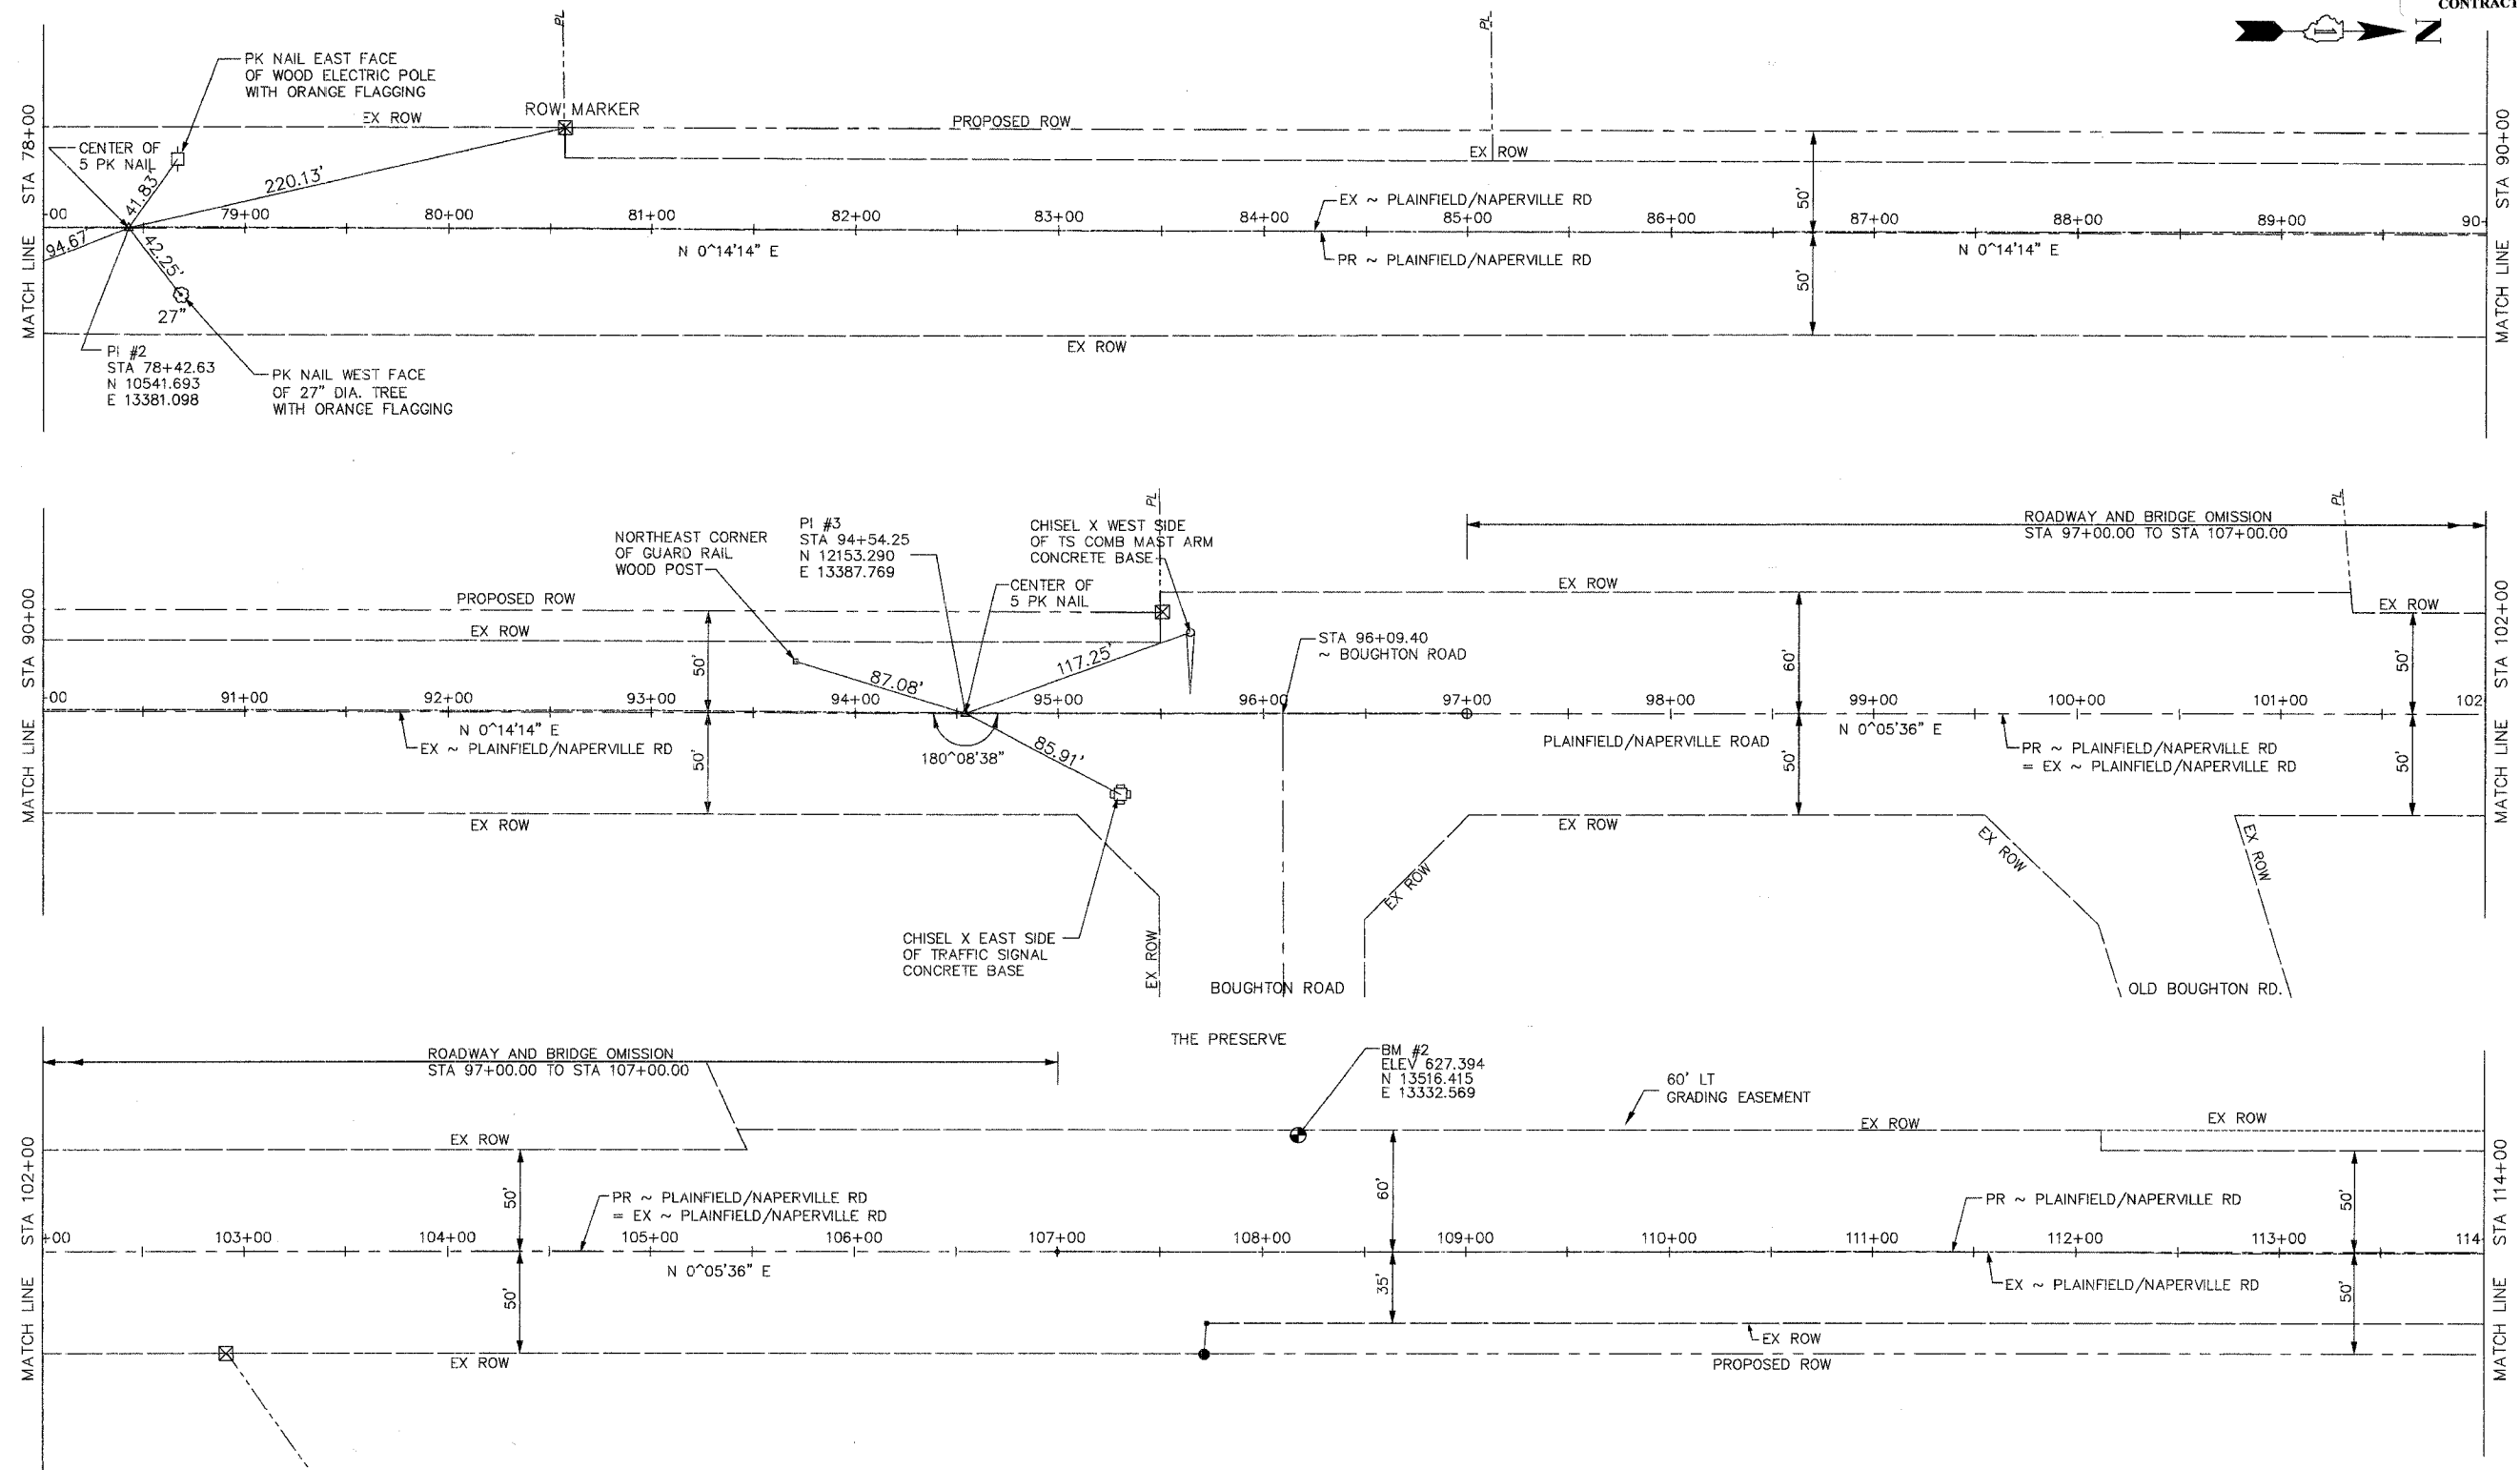

P2
 DRAWING ID: G:\20030023 - Plainfield-Naperville Road\dwg\Aln-Ties.dwg
 PLOT DATE: 07/08/05 - 10:07

NO.	DATE	REVISION	BY

WILL COUNTY DEPARTMENT OF HIGHWAYS

PLAINFIELD/NAPERVILLE ROAD (C.H. 14)
HORIZONTAL ALIGNMENT, TIES AND BENCHMARKS
STA 78+00 TO STA 114+00

	DESIGNED BY: JTF	SCALE: 1" = 40'
	CHECKED BY: NJL DRAWN BY: JTF	