


ROUTE NO.	SECTION	COUNTY	TOTAL SHEETS	SHEET NO.
FAU 2545	*	WILL	147	29
FED. ROAD DIST. NO. 7	ALINDS	FED. AID PROJECT		
* 98-00036-19-FP				
CONTRACT NO. 83896				

INDICATES TEMPORARY PAVEMENT

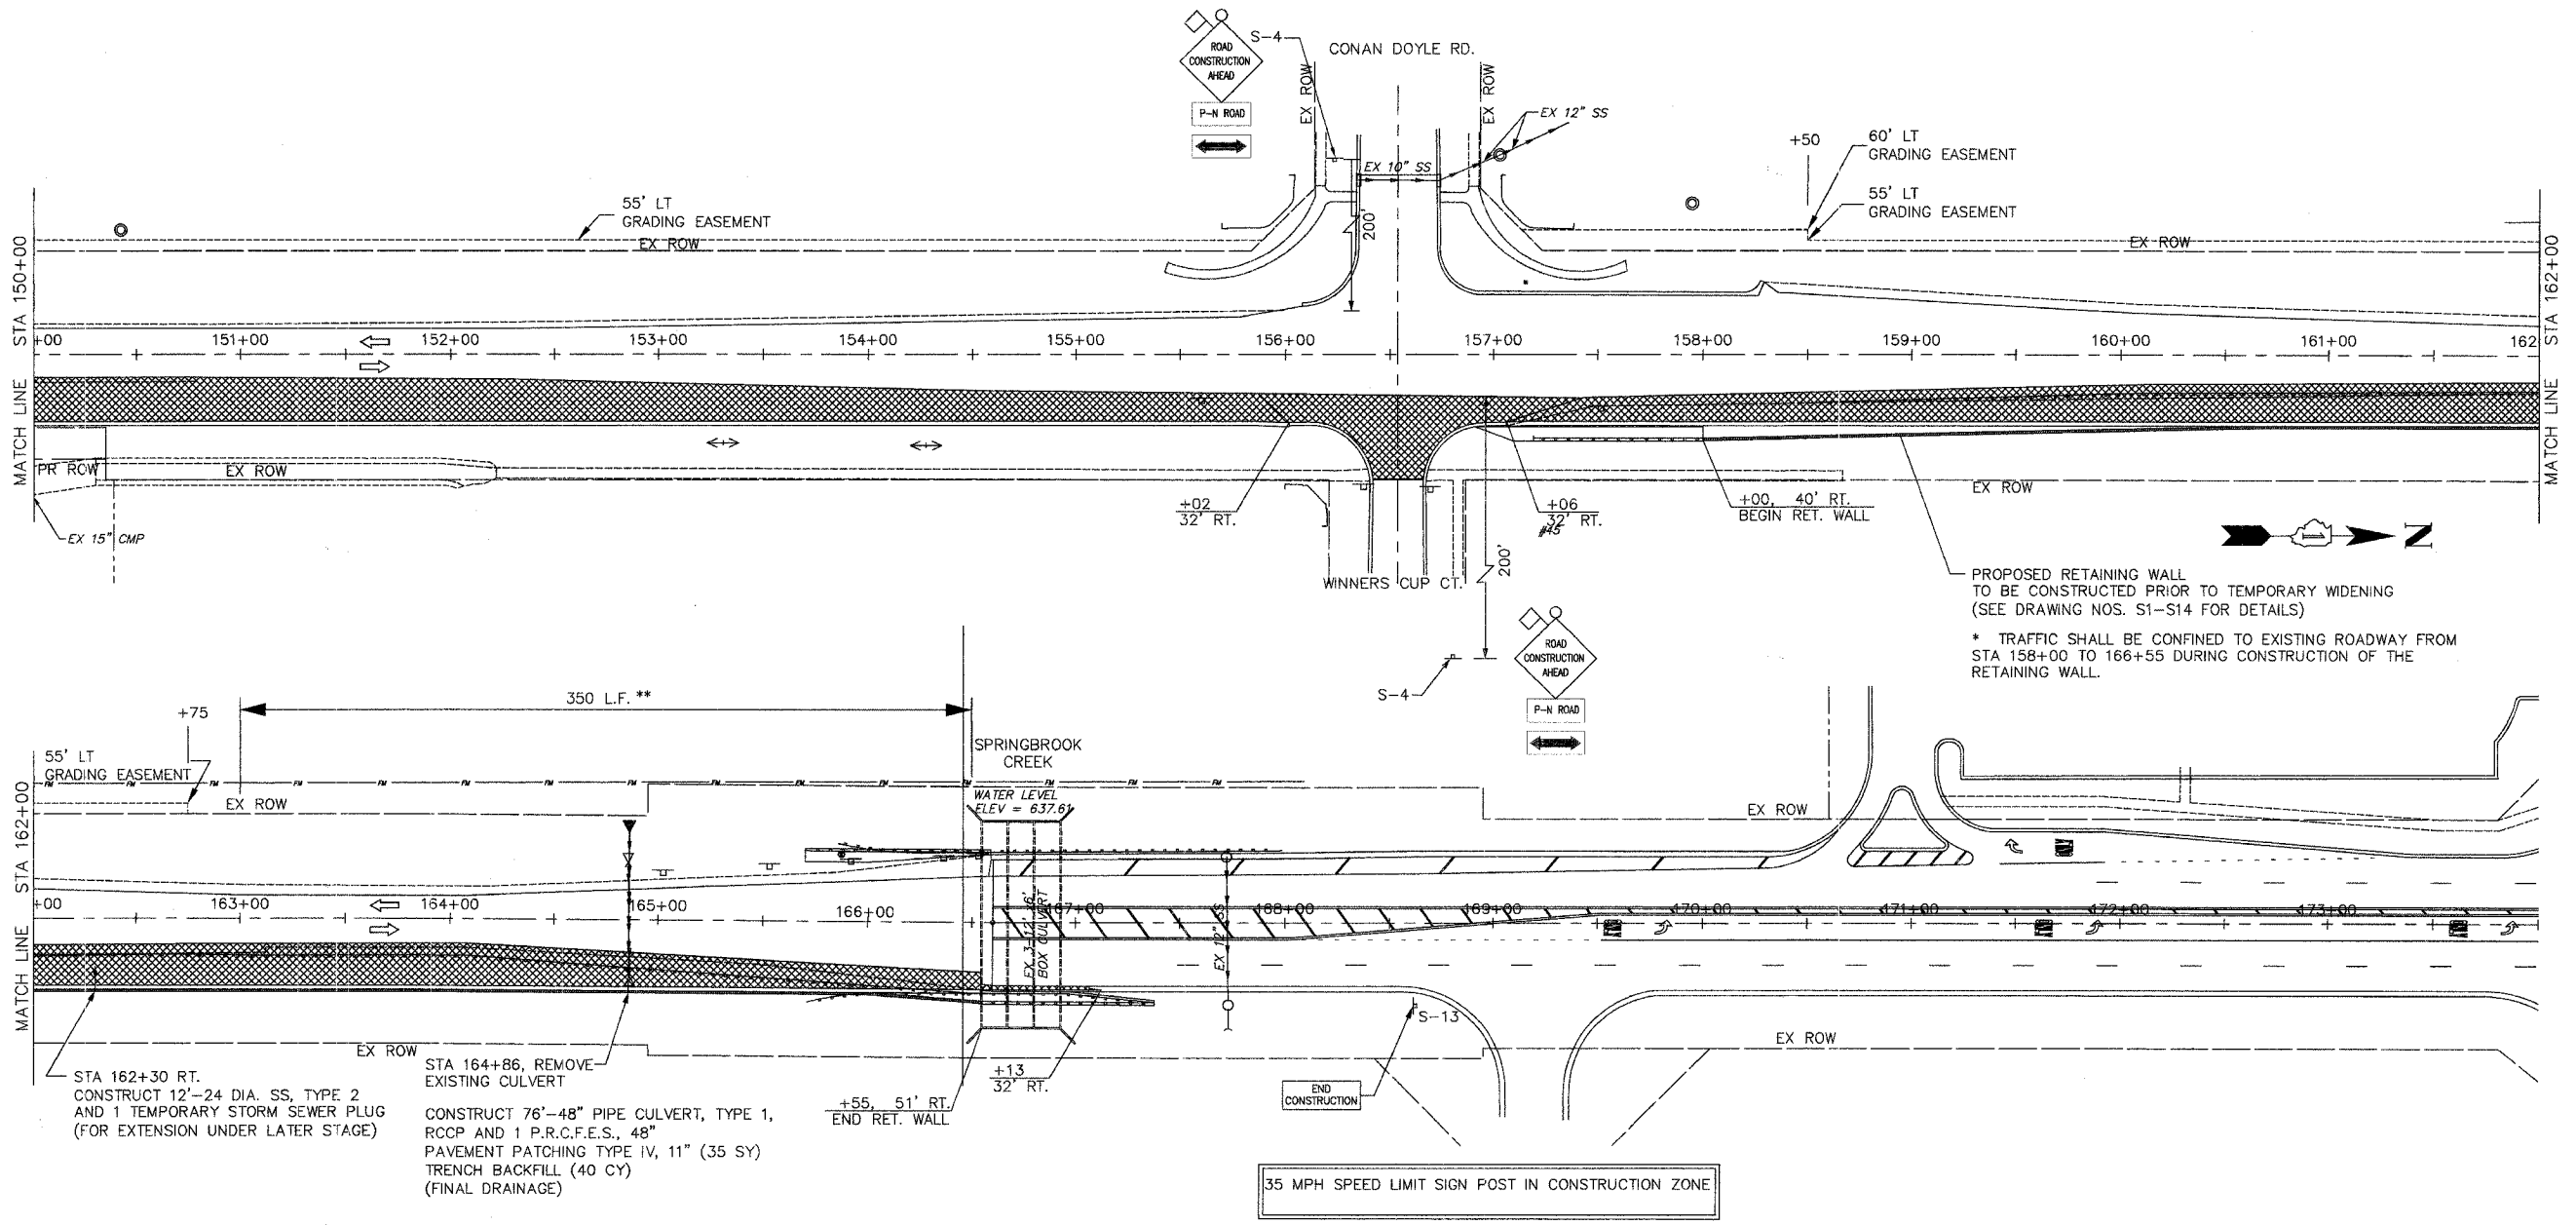

STA 162+30 RT. CONSTRUCT 12"-24 DIA. SS, TYPE 2 AND 1 TEMPORARY STORM SEWER PLUG (FOR EXTENSION UNDER LATER STAGE)

STA 164+86, REMOVE EXISTING CULVERT
 CONSTRUCT 76"-48" PIPE CULVERT, TYPE 1, RCCP AND 1 P.R.C.F.E.S., 48" PAVEMENT PATCHING TYPE IV, 11" (35 SY) TRENCH BACKFILL (40 CY) (FINAL DRAINAGE)

+55, 51' RT. END RET. WALL

35 MPH SPEED LIMIT SIGN POST IN CONSTRUCTION ZONE

** THE CONTRACTOR SHALL CONSTRUCT 350 LF OF TEMPORARY GUARD RAIL ON INTERIM BASIS AND CONNECT TO EXISTING GUARDRAIL @ STATIONS 163+00 AND 166+50 RT. TO PROTECT MOTORING PUBLIC WHILE CONSTRUCTING PROPOSED RETAINING WALL.

NOTES:

- SIGNING AND BARRICADING FOR TEMPORARY ROADWAY WIDENING SHALL BE IN ACCORDANCE WITH STANDARDS 701326 AND 701501 AS APPLICABLE.
- FOR SIGN LEGEND SEE DRAWING NO. MOT2
- TEMPORARY PAINT PAVEMENT MARKINGS SHALL BE USED ON TEMPORARY PAVEMENT FOR STAGE CONSTRUCTION. (PAY FOR AS TEMPORARY PAVEMENT MARKING OF THE SIZE SPECIFIED.)
- PAVEMENT MARKING TAPE SHALL BE USED ON FINAL PAVEMENT FOR STAGE CONSTRUCTION.
- THERMOPLASTIC PAVEMENT MARKINGS SHALL BE USED FOR FINAL PAVEMENT MARKINGS.

NO.	DATE	REVISION	BY

WILL COUNTY DEPARTMENT OF HIGHWAYS
 PLAINFIELD-NAPERVILLE ROAD (C.H. 14)
 ROADWAY RECONSTRUCTION
 TEMPORARY WIDENING AND M.O.T. STAGE 1
 STA 150+00 TO 170+00

McDonough Associates Inc.
 Engineers/Architects

DESIGNED BY: MC
 CHECKED BY: NJL
 DRAWN BY: JTF

SCALE:
 1" = 40'

P4
 DRAWING ID: G:\20030023 - Plainfield-Naperville Road\dwg\MOT1_1-4.dwg
 PLOT DATE: 07/08/05 - 10:31