
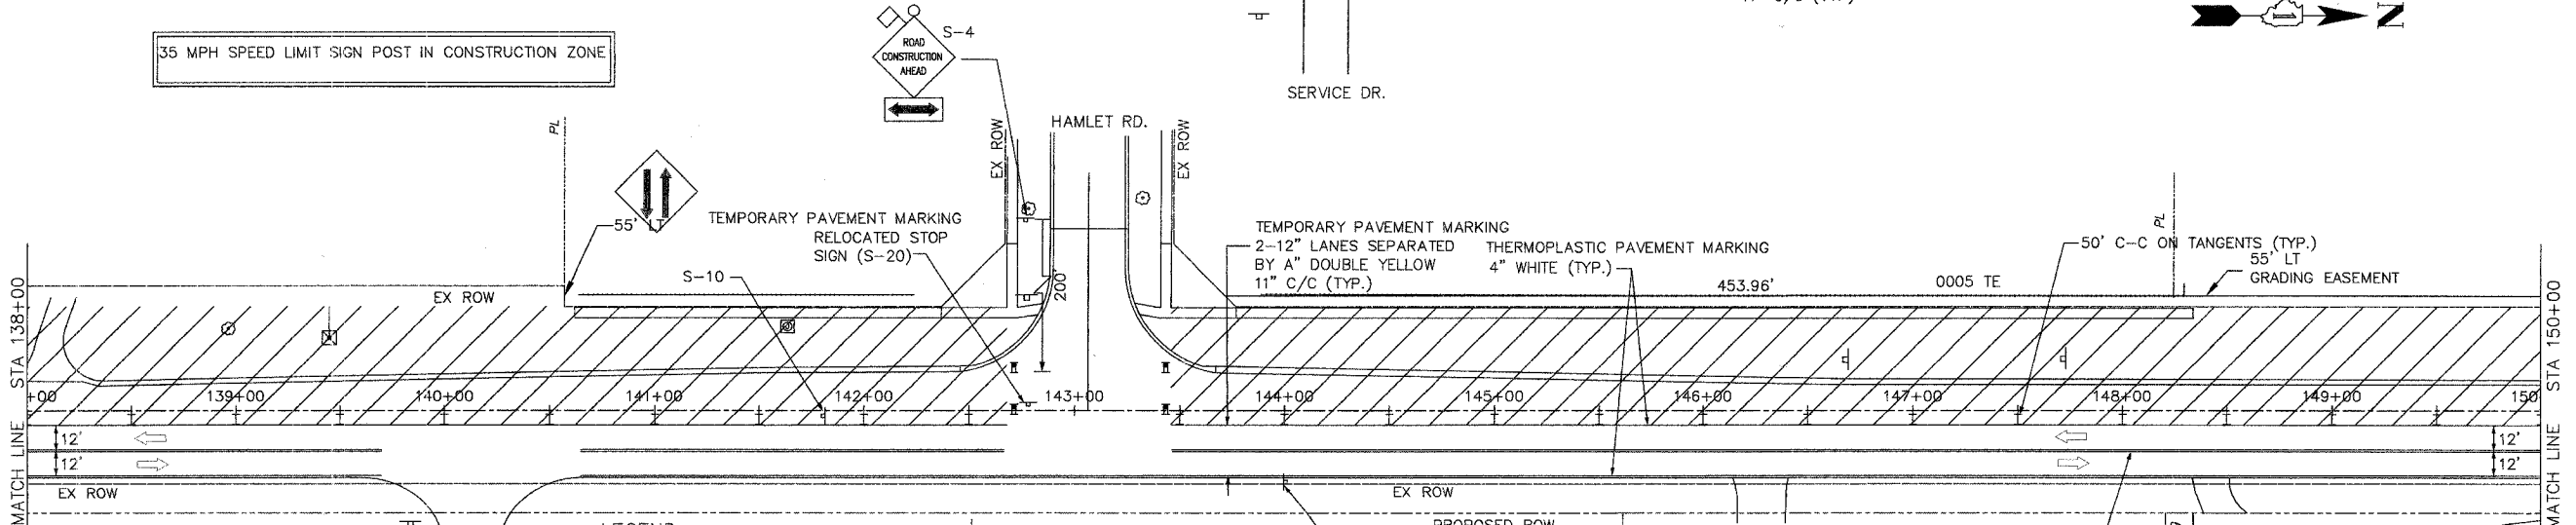
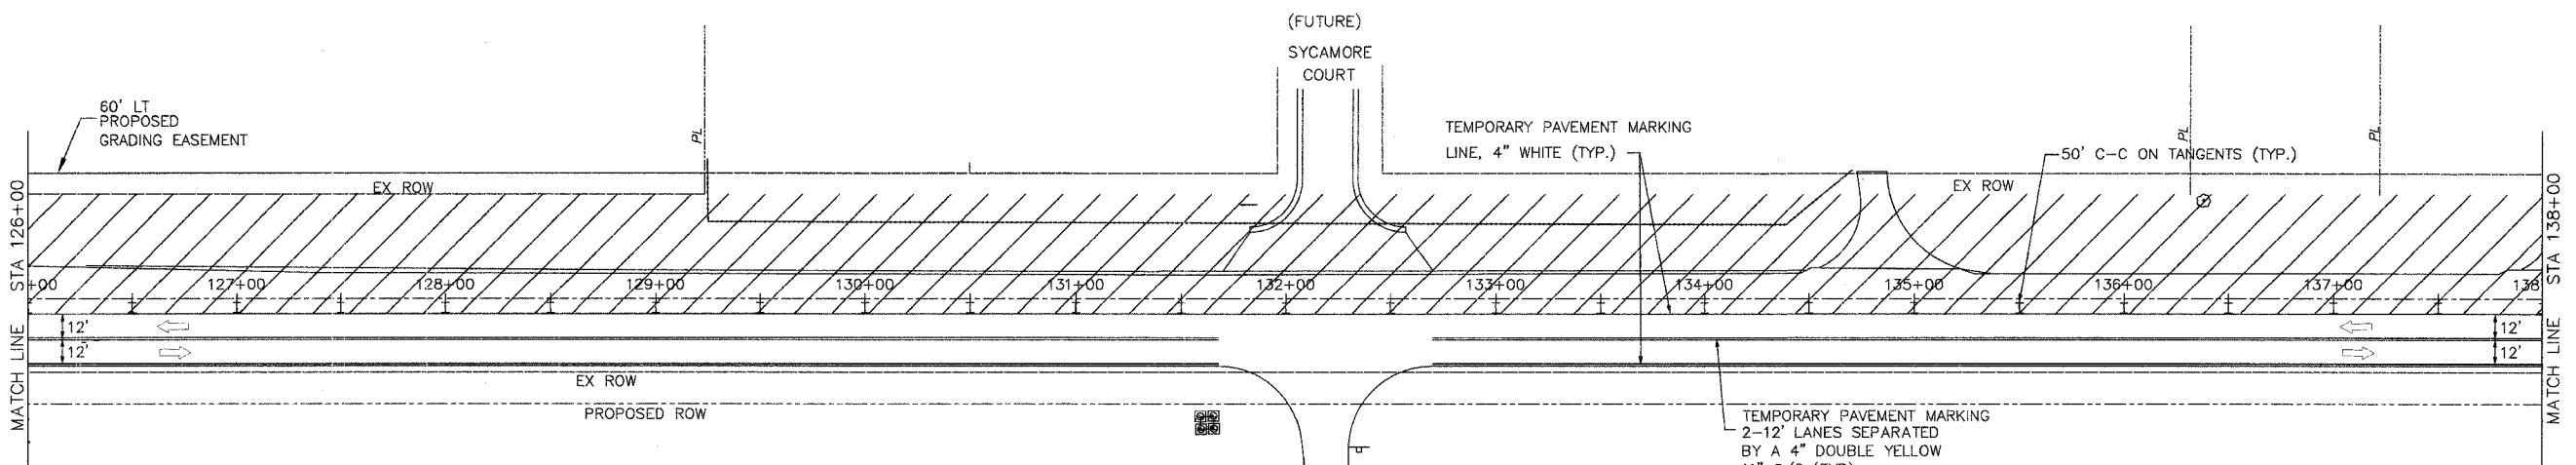


ROUTE NO.	SECTION	COUNTY	TOTAL SHEETS	SHEET NO.
FAU 2545	*	WILL	147	32
FED. ROAD DIST. NO. 7		LANES	FED. AID PROJECT	

\* 98-00036-19-FP  
**CONTRACT NO. 83896**

ROSEHILL FARMS  
 SUBDIVISION  
 TEMPORARY PAVEMENT MARKING  
 2-12" LANES SEPARATED  
 BY A 4" DOUBLE YELLOW  
 11" C/C (TYP.)

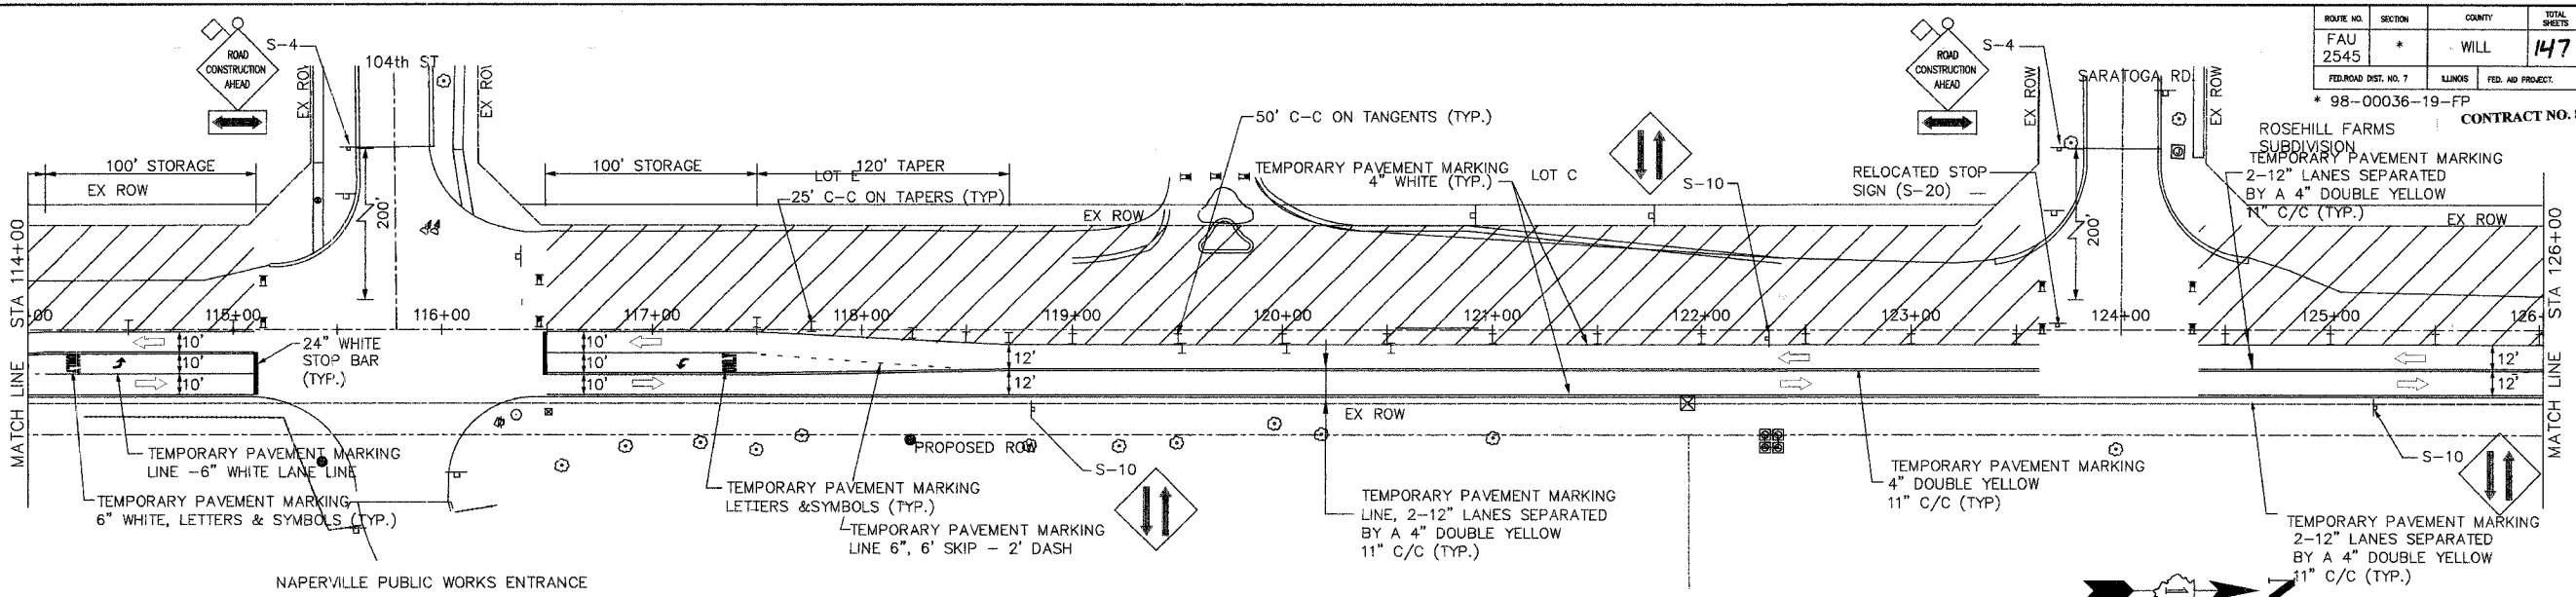

- LEGEND**
- ⊙ PLASTIC DRUMS W/STEADY BURN LIGHTS @ 25FT SPACING
  - ⊙ TYPE I OR TYPE II BARRICADES W/STEADY BURN LIGHTS
  - ⊙ 50' C-C ON TANGENTS; 25' C-C ON TAPERS
  - ⊙ TYPE III BARRICADES W/STEADY BURN LIGHTS
  - TRAFFIC LANE
  - TRAFFIC SIGN
  - FLASHING ARROWBOARD
  - ▨ WORK AREA

NO.	DATE	REVISION	BY

WILL COUNTY DEPARTMENT OF HIGHWAYS  
 PLAINFIELD-NAPERVILLE ROAD (C.H. 14)  
 ROADWAY RECONSTRUCTION  
 M.O.T. STAGE 2  
 STA 114+00 TO 150+00

**McDonough Associates Inc.**  
 Engineers/Architects

DESIGNED BY: MC  
 CHECKED BY: NJL  
 DRAWN BY: JTF

SCALE:  
 1" = 40'

P3  
 DRAWING ID: G:\20030023 - Plainfield-Naperville Road\dwg\MOT2 1-4.dwg  
 PLOT DATE: 07/08/05 - 10:33