


ROUTE NO.	SECTION	COUNTY	TOTAL SHEETS	SHEET NO.
FAU 2545	*	WILL	147	33
FED. ROAD DIST. NO. 7	ALINKS	FED. AID PROJECT		
* 98-00036-19-FP			CONTRACT NO. 83896	

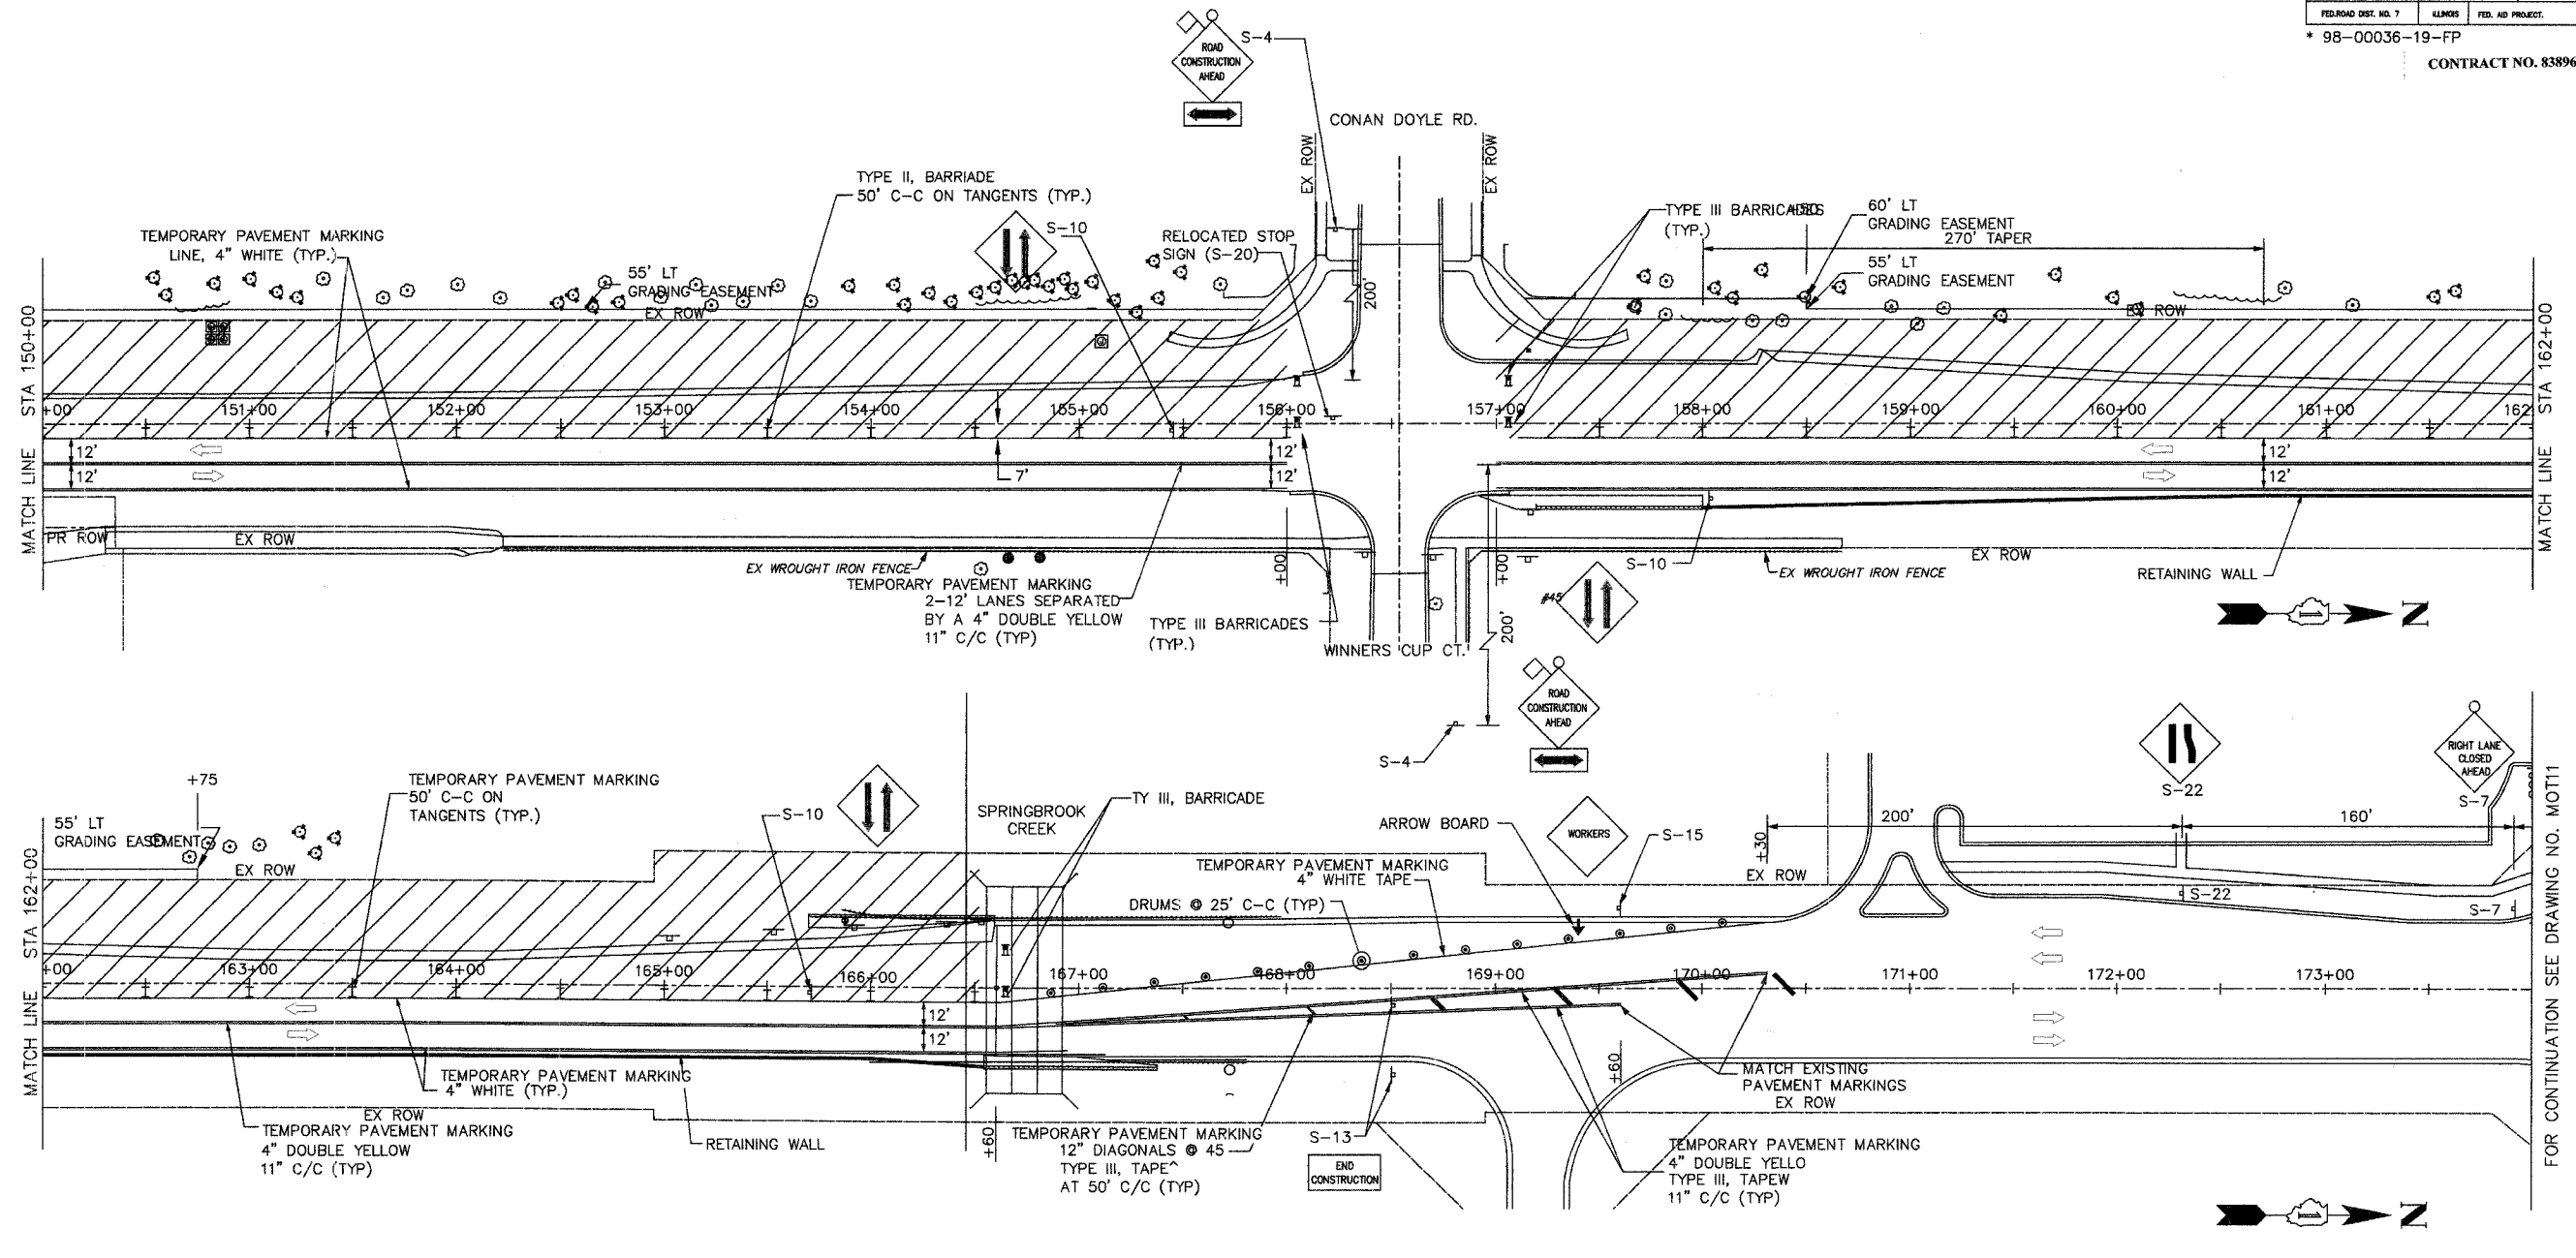

35 MPH SPEED LIMIT SIGN POST IN CONSTRUCTION ZONE

- LEGEND**
- PLASTIC DRUMS W/STEADY BURN LIGHTS @ 25FT SPACING
 - I TYPE I OR TYPE II BARRICADES W/STEADY BURN LIGHTS @ 50' C-C ON TANGENTS; 25' C-C ON TAPERS
 - II TYPE III BARRICADES W/STEADY BURN LIGHTS
 - ⇨ TRAFFIC LANE
 - ↑ TRAFFIC SIGN
 - FLASHING ARROWBOARD
 - ▨ WORK AREA

NO.	DATE	REVISION	BY

WILL COUNTY DEPARTMENT OF HIGHWAYS

PLAINFIELD-NAPERVILLE ROAD (C.H. 14)
ROADWAY RECONSTRUCTION
M.O.T. STAGE 2
STA 150+00 TO 173+00

McDonough Associates Inc.
Engineers/Architects

DESIGNED BY: MC
CHECKED BY: N.J.L.
DRAWN BY: JTF

SCALE:
1" = 40'

P4
DRAWING ID: G:\20030023 - Plainfield-Naperville Road\dwg\MOT2 1-4.dwg
PLOT DATE: 07/08/05 - 10:33