


ROUTE NO.	SECTION	COUNTY	TOTAL SHEETS	SHEET NO.
FAU 2545	*	WILL	147	36
FED. ROAD DIST. NO. 7	ILLINOIS	FED. AID PROJECT	* 98-00036-19-FP CONTRACT NO. 83896	

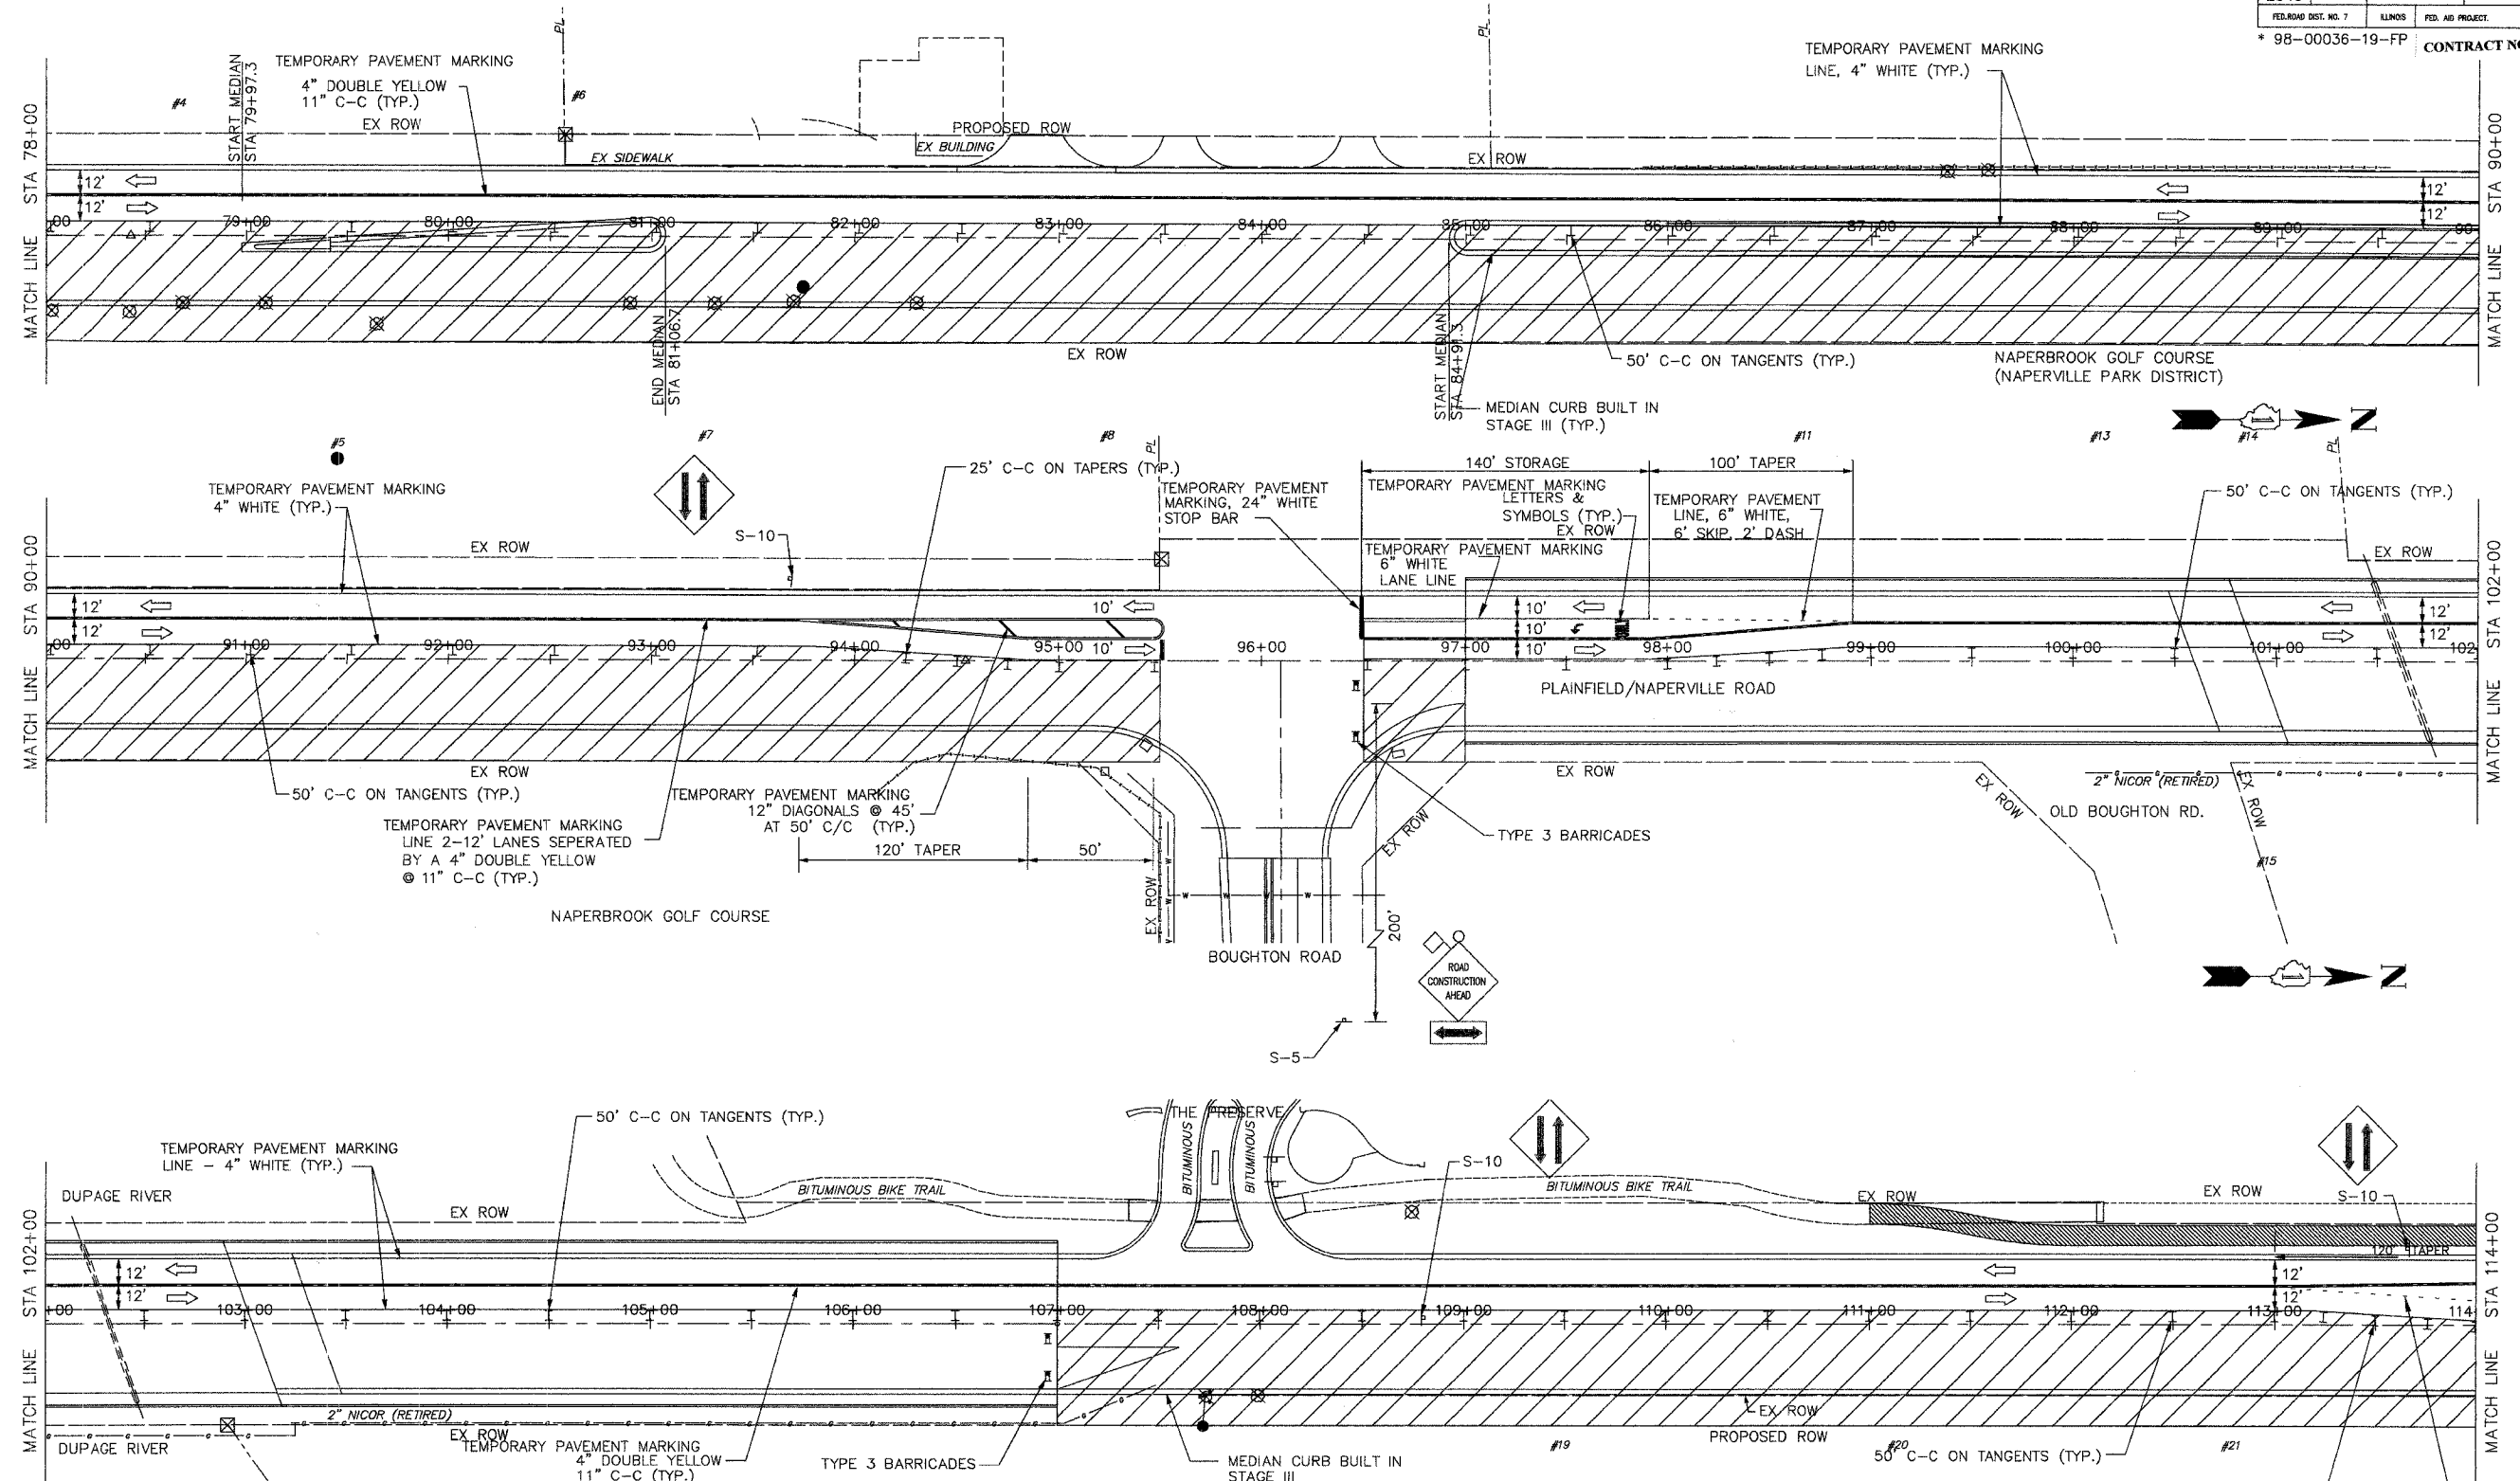

- LEGEND**
- ⊙ #18 PLASTIC DRUMS W/STEADY BURN LIGHTS @ 25FT SPACING
 - I TYPE I OR TYPE II BARRICADES W/STEADY BURN LIGHTS
 - ⊙ 50' C-C ON TANGENTS; 25' C-C ON TAPERS
 - II TYPE III BARRICADES W/STEADY BURN LIGHTS
 - TRAFFIC LANE
 - ⊥ TRAFFIC SIGN
 - FLASHING ARROWBOARD
 - ▨ WORK AREA

NO.	DATE	REVISION	BY

WILL COUNTY DEPARTMENT OF HIGHWAYS
 PLAINFIELD-NAPERVILLE ROAD (C.H. 14)
 ROADWAY RECONSTRUCTION
 M.O.T. STAGE 3
 STA 78+00 TO STA 114+00

McDonough Associates Inc.
 Engineers/Architects

DESIGNED BY: MC
 CHECKED BY: N.J.L.
 DRAWN BY: JTF

SCALE:
 1" = 40'

P2
 DRAWING ID: G:\20030023 - Plainfield-Naperville Road\dwg\MOT3 1-4.dwg
 PLOT DATE: 07/08/05 - 10:33