


ROUTE NO.	SECTION	COUNTY	TOTAL SHEETS	SHEET NO.
FAU 2545	*	WILL	147	79A
FEDERAL AID PROJ. NO. 7		BLIND	FED. AID PROJECT	
* 98-00036-19-FP CONTRACT NO. 83896				

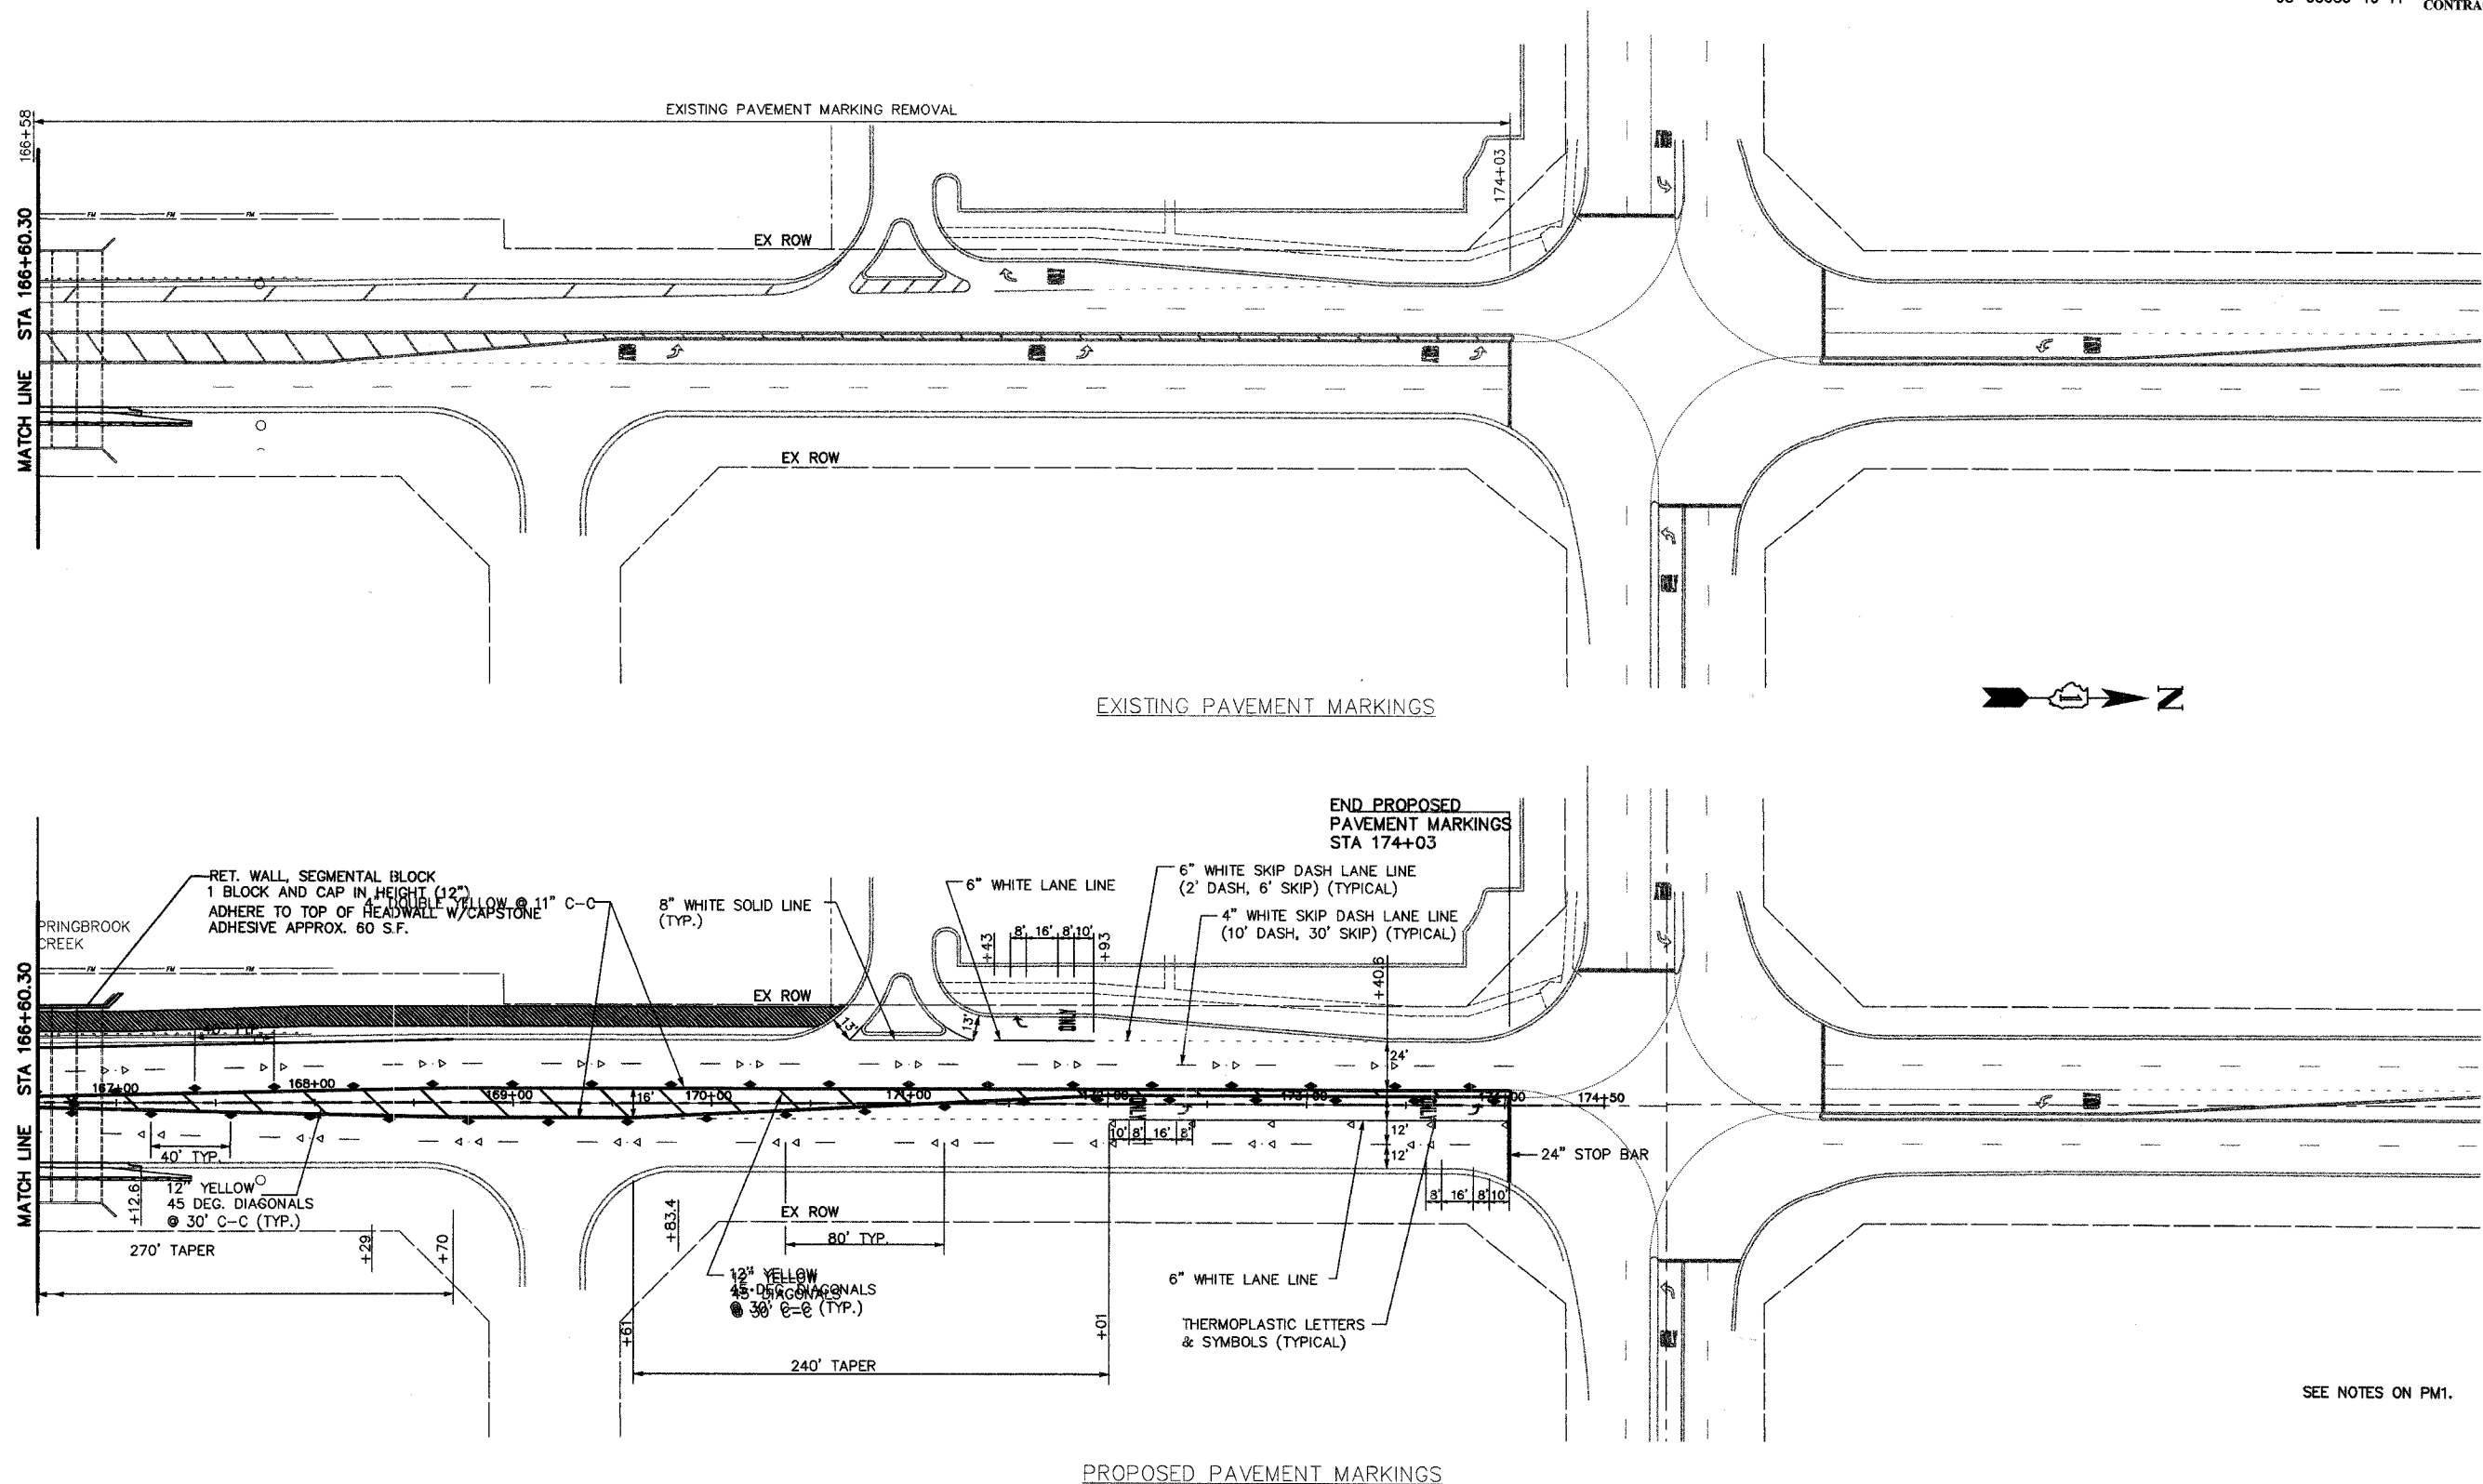

P1  
DRAWING ID: G:\20030023 - Plainfield-Naperville Road\dwg\PM5.dwg  
PLOT DATE: 06/06/05 - 11:34

NO.	DATE	REVISION	BY

**WILL COUNTY DEPARTMENT OF HIGHWAYS**

PLAINFIELD-NAPERVILLE ROAD (C.H. 14)  
ROADWAY RECONSTRUCTION  
EXISTING AND FINAL PAVEMENT MARKING PLAN  
STA 166+60.30 TO 95TH STREET

<b>McDonough Associates Inc.</b> Engineers/Architects	DESIGNED BY: JTF	SCALE: 1" = 40'
	CHECKED BY: NJL	
	DRAWN BY: JTF	