


ROUTE NO.	SECTION	COUNTY	TOTAL SHEETS	SHEET NO.
FAU 2545	*	WILL	47	78
FED. ROAD DIST. NO. 7		ILLINOIS	FED. AID PROJECT	
* 98-00036-19-FP		CONTRACT NO. 83896		

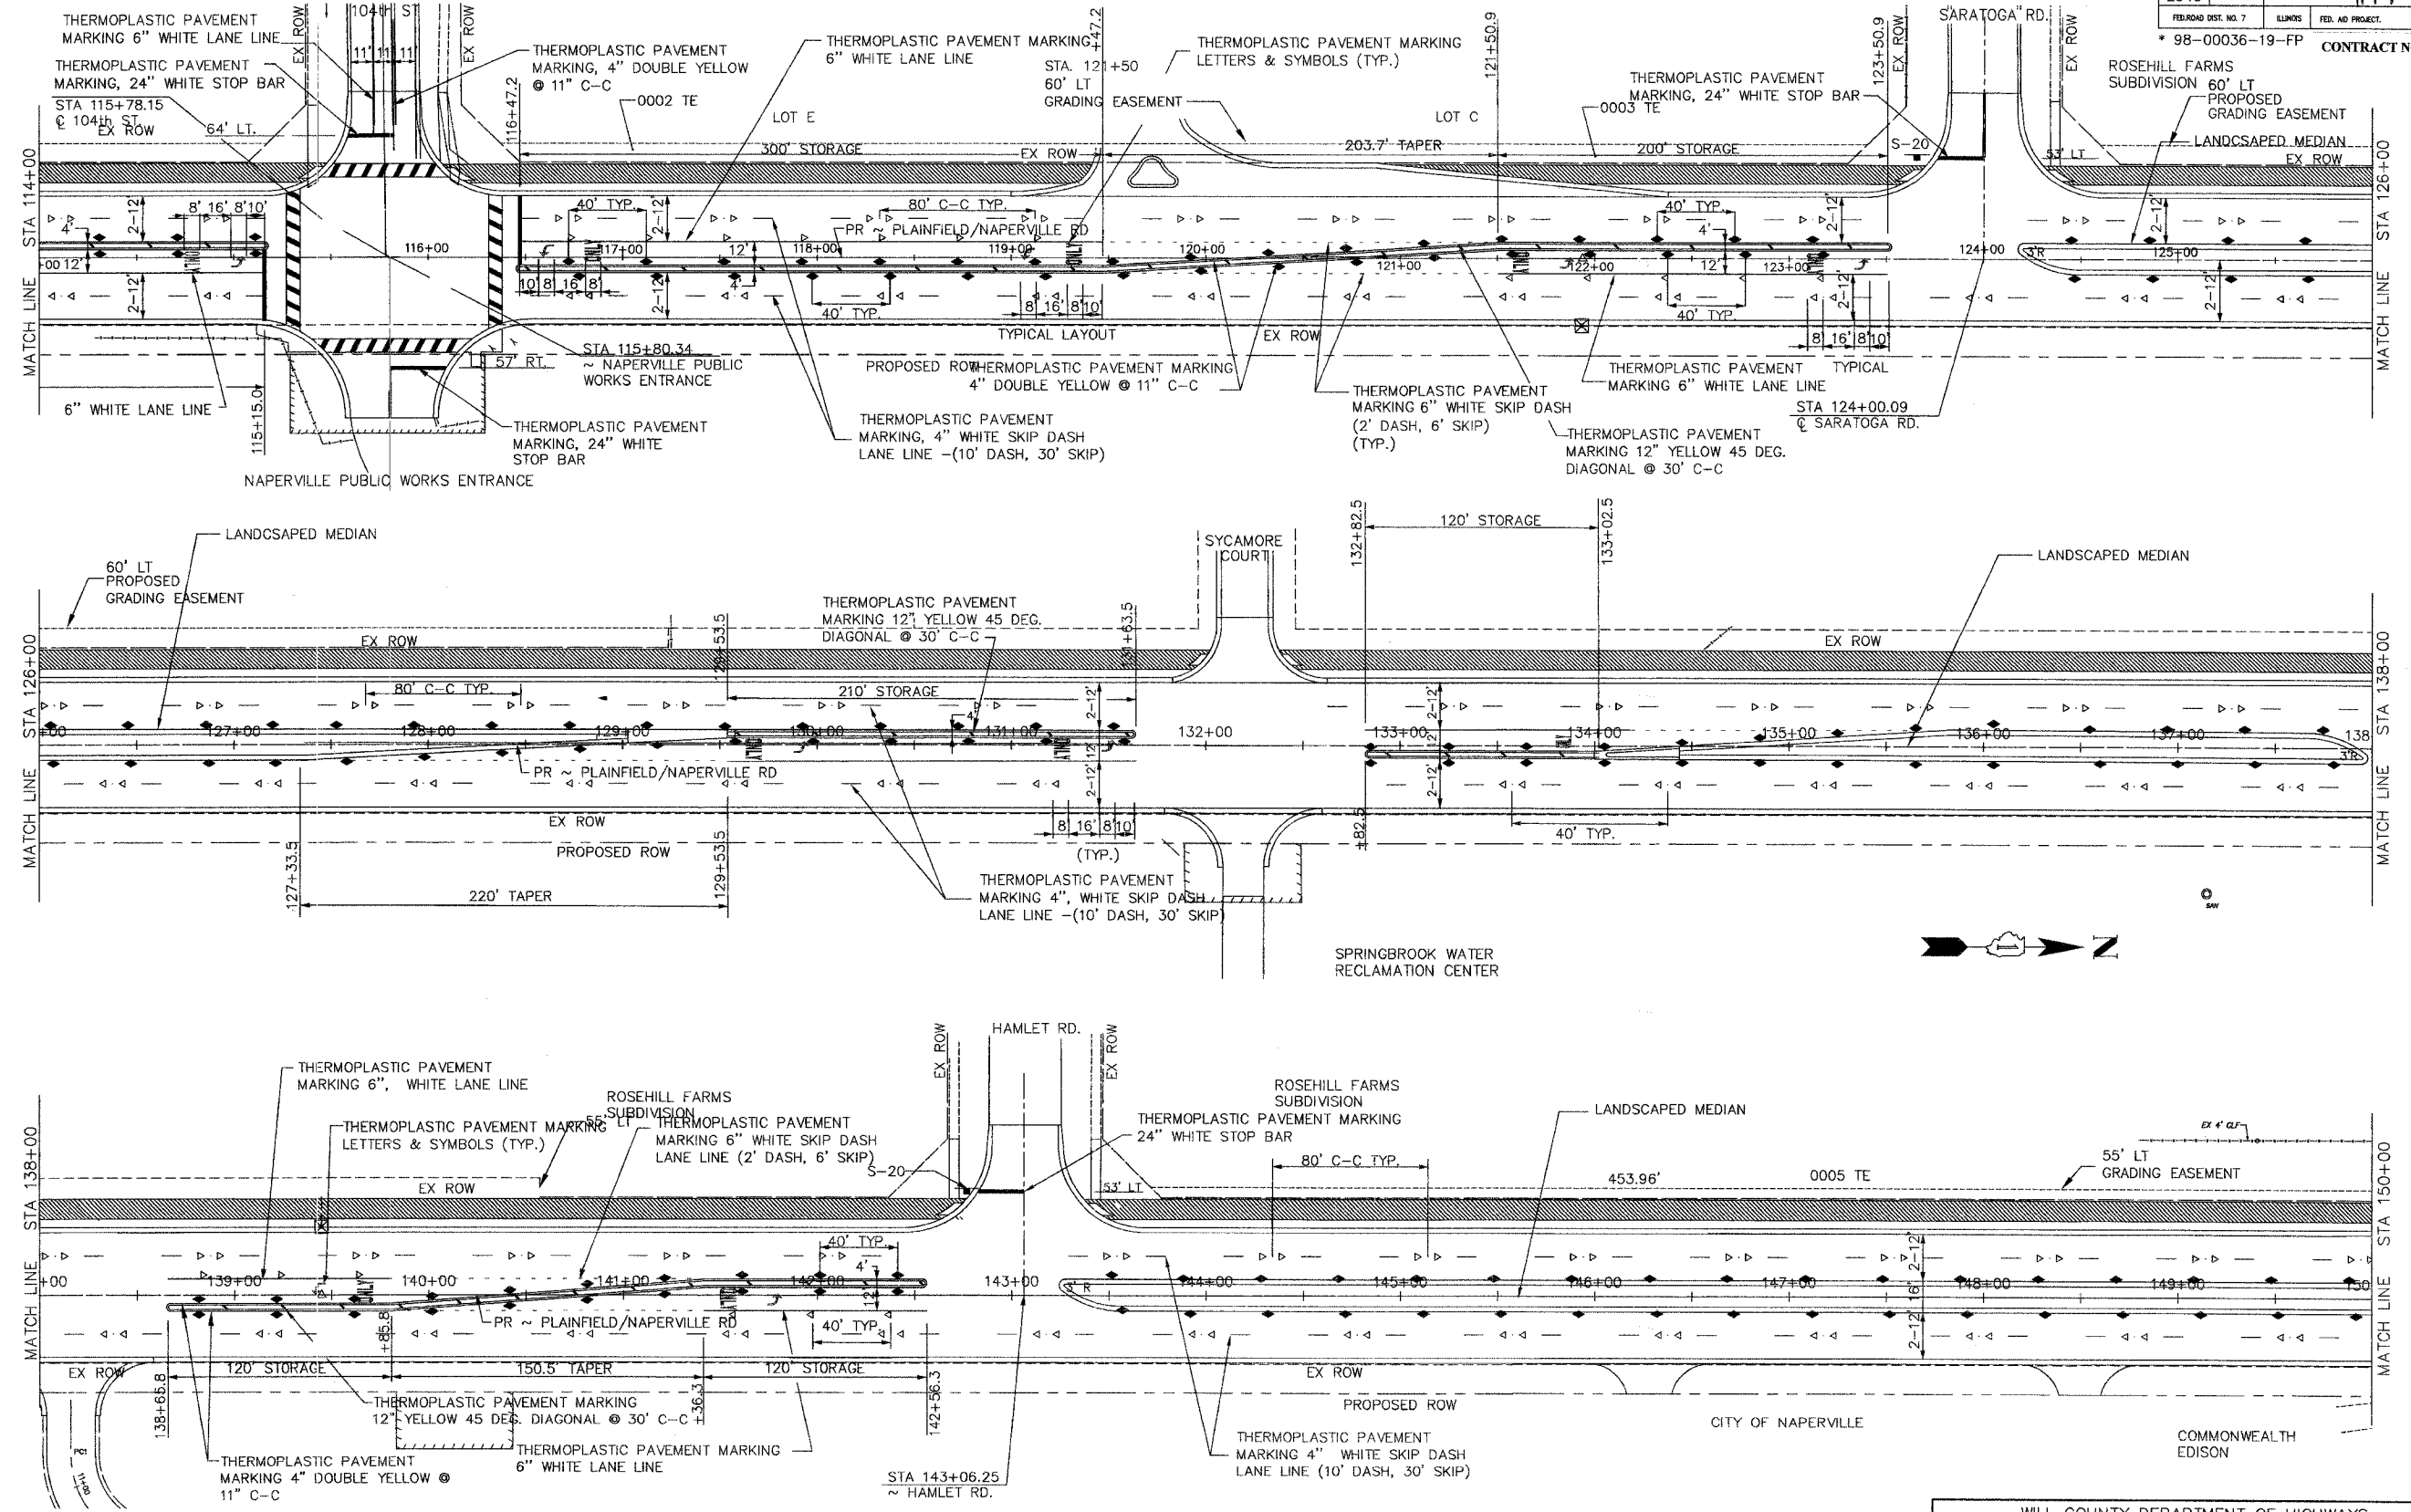

P3  
 DRAWING ID: G:\20030023 - Plainfield-Naperville Road\dwg\PM1-4-SWRC w gross median.dwg  
 PLOT DATE: 06/16/05 - 10:52

WILL COUNTY DEPARTMENT OF HIGHWAYS			
PLAINFIELD-NAPERVILLE ROAD (C.H. 14)			
ROADWAY RECONSTRUCTION			
FINAL PAVEMENT MARKING PLAN			
STA 114+00 TO 150+00			
McDonough Associates Inc. Engineers/Architects		DESIGNED BY: JTF CHECKED BY: NUL DRAWN BY: JTF	SCALE: 1" = 40'
NO.	DATE	REVISION	BY