
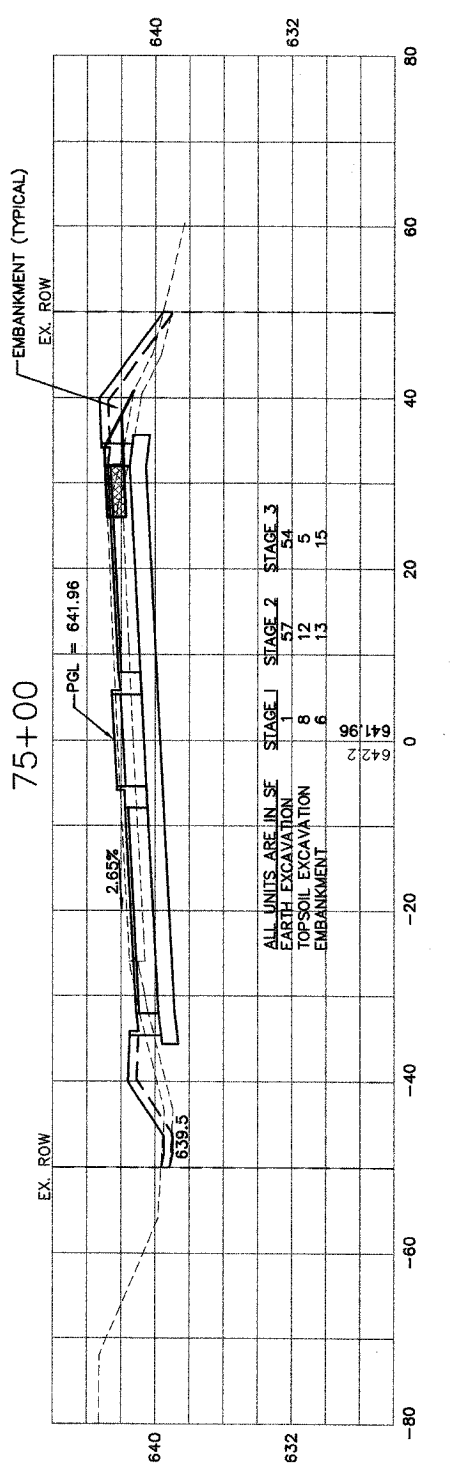
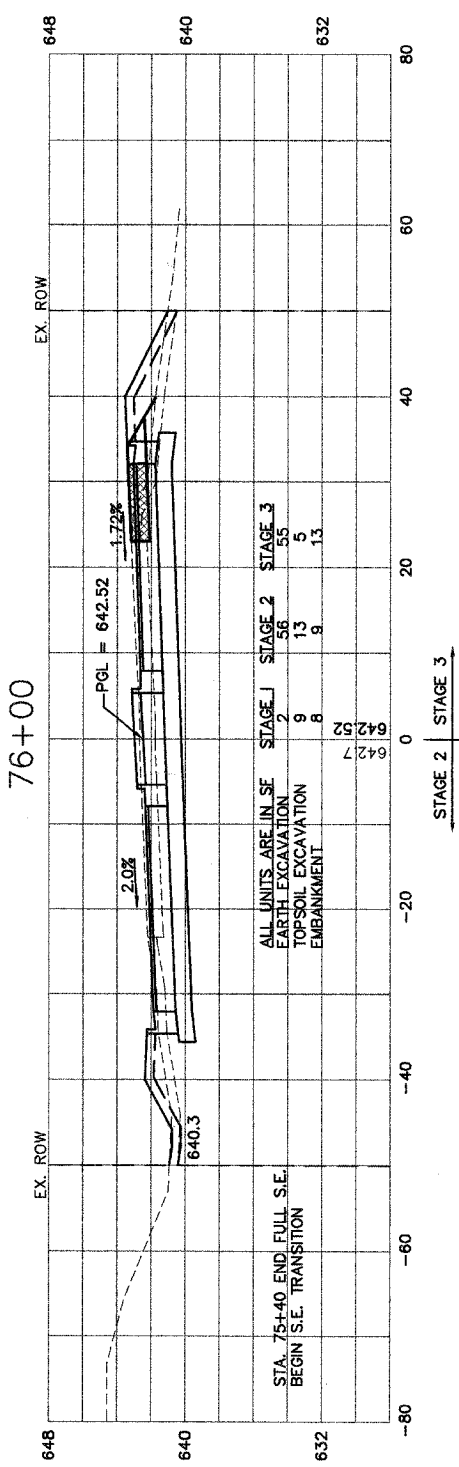
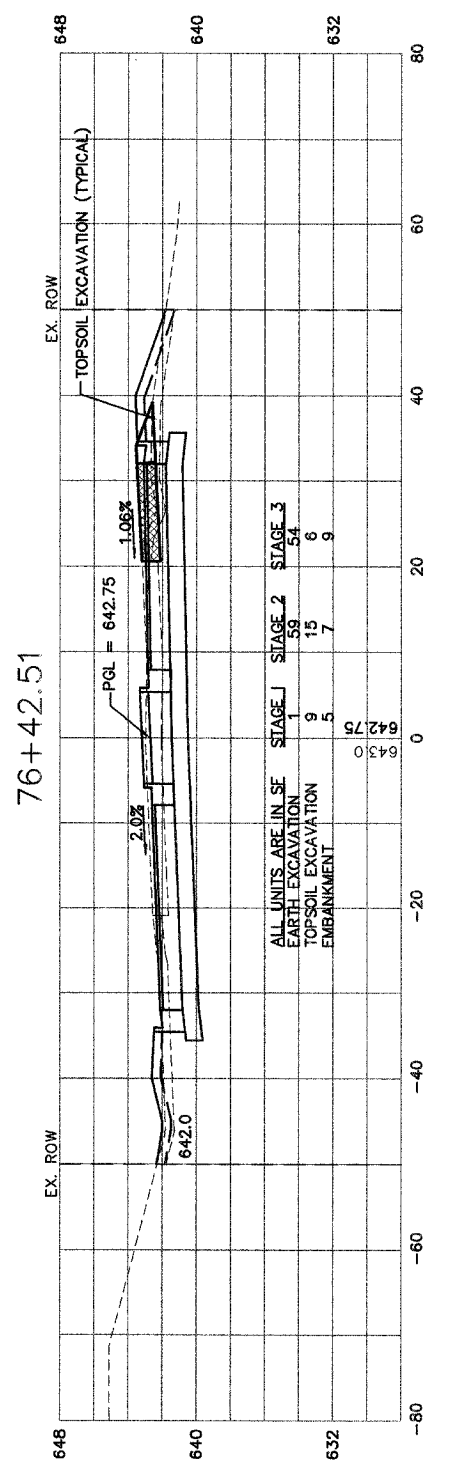
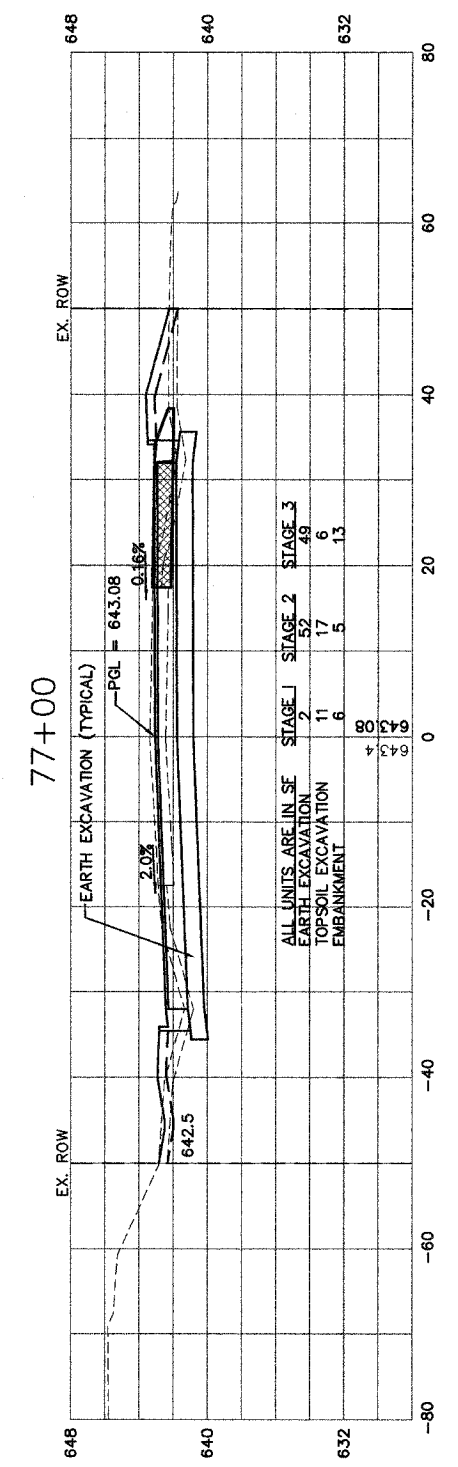


DRAWING ID: G:\20030023 - Plainfield-Naperville Road\dwg\CROSS SECTIONS 1-8.dwg  
 PLOT DATE: 07/05/05 - 15:45

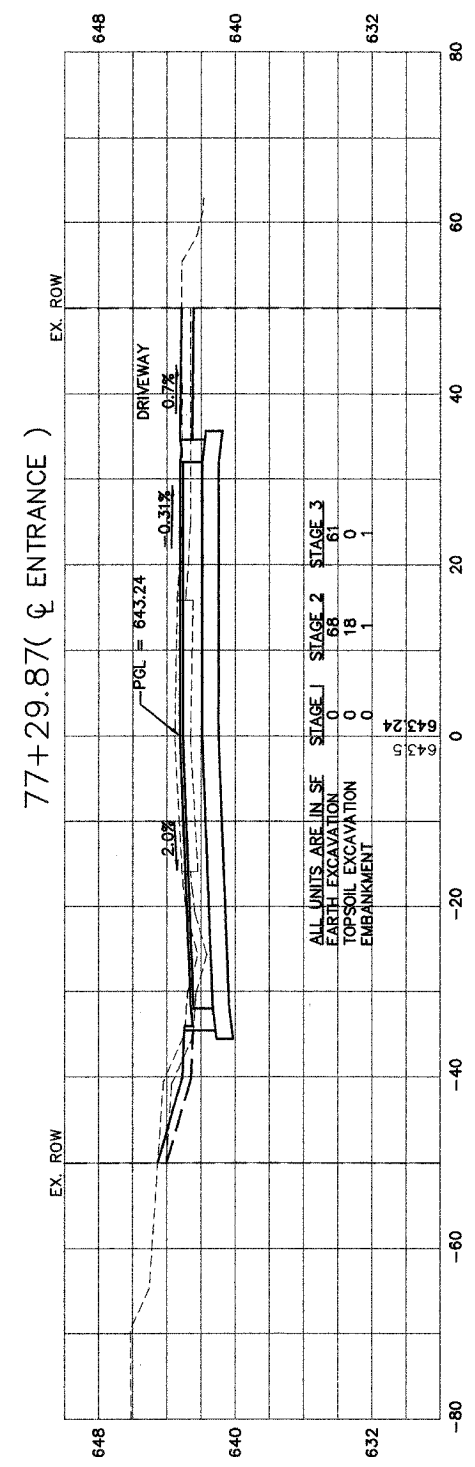

TEMPORARY PAVEMENT  
 ID  
 INTERIM DRAINAGE

WILL COUNTY DEPARTMENT OF HIGHWAYS			
PLAINFIELD-NAPERVILLE ROAD (C.H. 14)			
ROADWAY RECONSTRUCTION			
CROSS SECTIONS			
STA 75+00 TO STA 77+29.87			
McDonough Associates Inc. Engineers/Architects		DESIGNED BY: RJE CHECKED BY: NJL DRAWN BY: RJE	SCALE: HORIZ: 1"=10' VERT: 1"=5'