
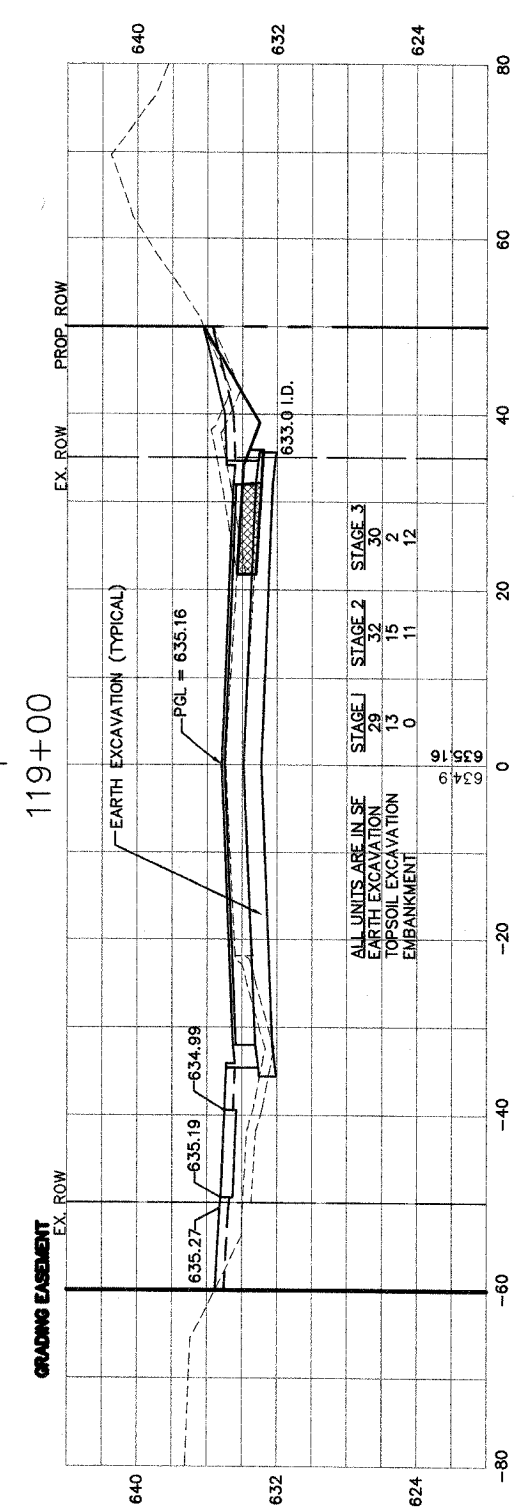
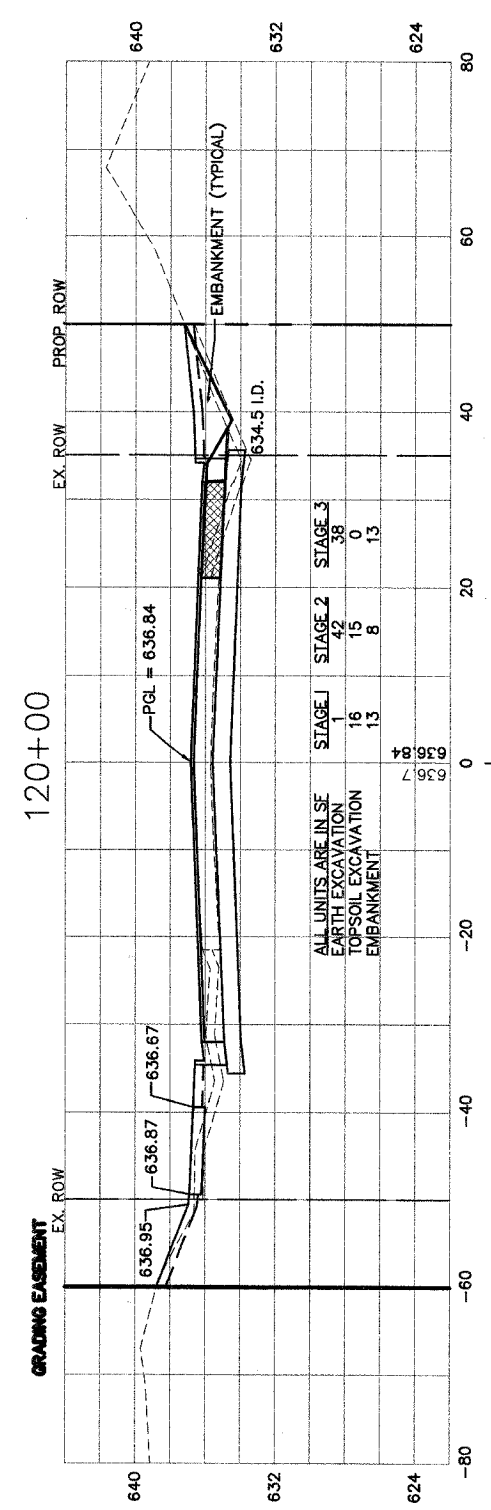
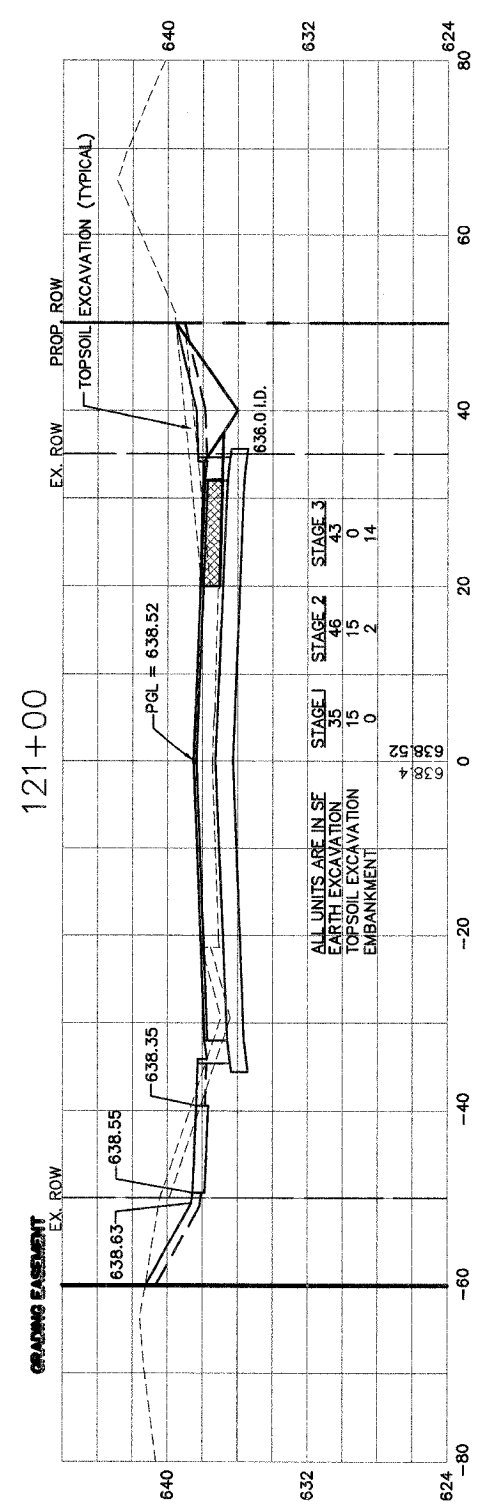
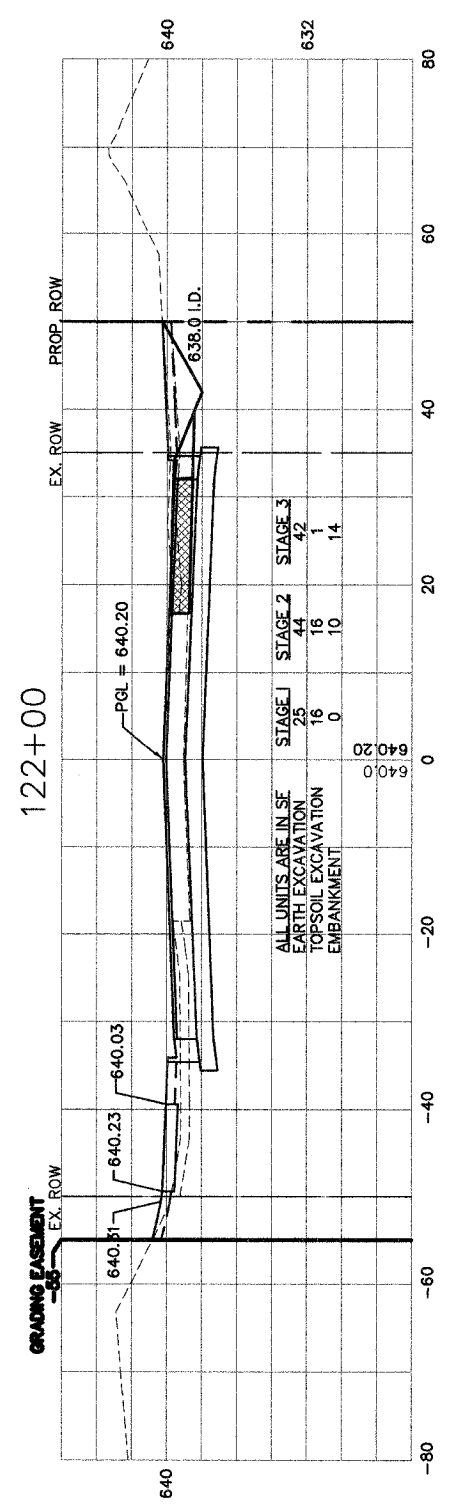


DRAWING ID: G:\20030023 - Plainfield-Naperville Road\dwg\CROSS SECTIONS 9-16.dwg  
 PLOT DATE: 07/08/05 - 08:42

ROUTE NO.	SECTION	COUNTY	TOTAL SHEETS	SHEET NO.
FAU 2545	*	WILL	147	129
FEDERAL DIST. NO. 7		ALIGNED	FED. AID PROJECT	
* 98-00036-19-FP CONTRACT NO. 83896				

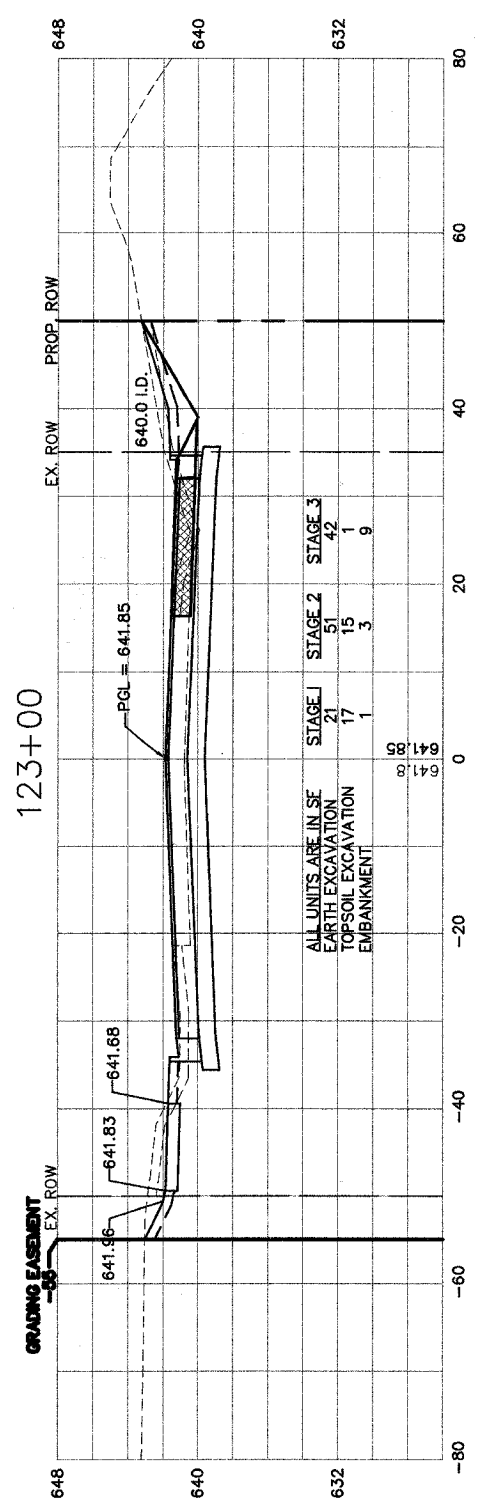

NO.	DATE	REVISION	BY

WILL COUNTY DEPARTMENT OF HIGHWAYS  
 PLAINFIELD-NAPERVILLE ROAD (C.H. 14)  
 ROADWAY RECONSTRUCTION  
 CROSS SECTIONS  
 STA 119+00 TO STA 123+00

**McDonough Associates Inc.**  
 Engineers/Architects

DESIGNED BY: RJE  
 CHECKED BY: NLL  
 DRAWN BY: RJE

SCALE:  
 HORIZ: 1"=10'  
 VERT: 1"=5'