
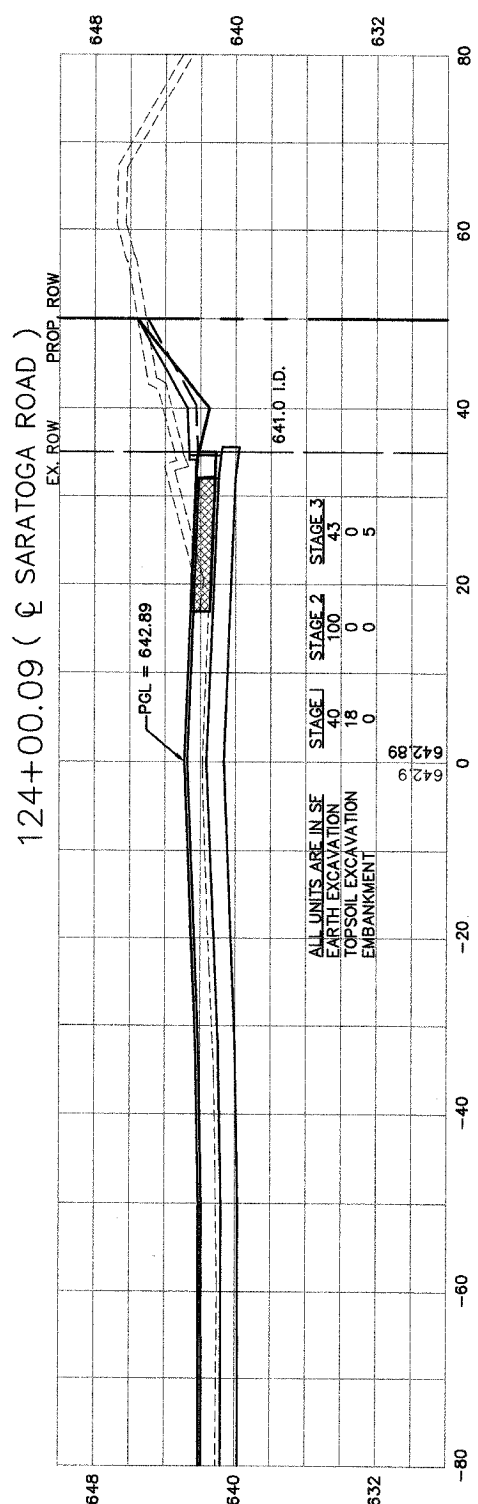
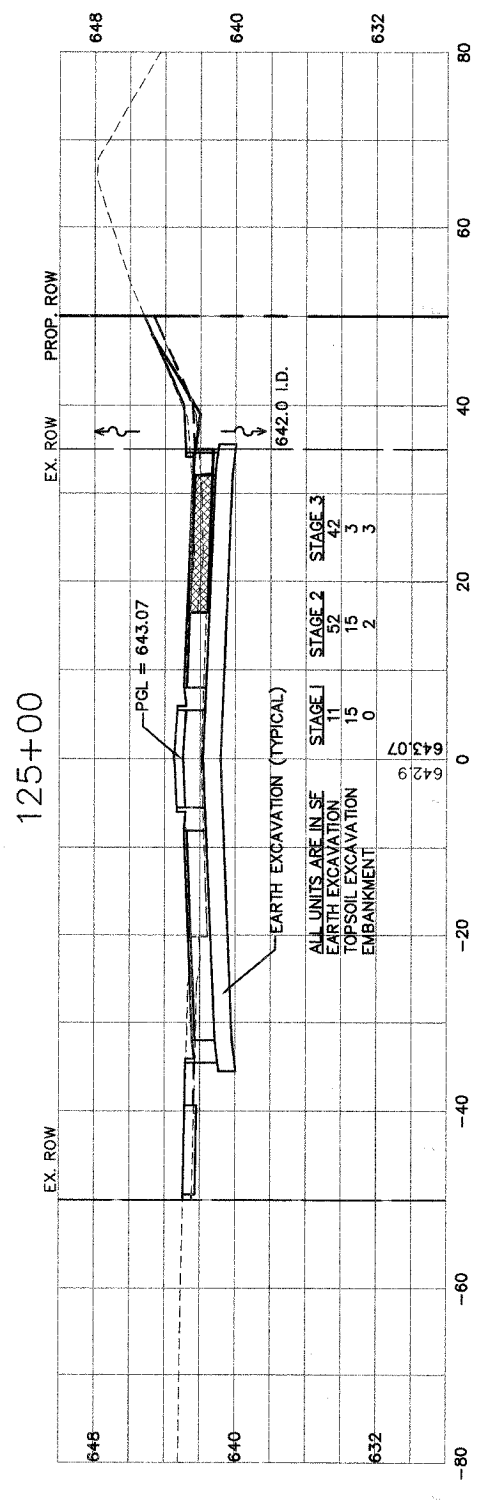
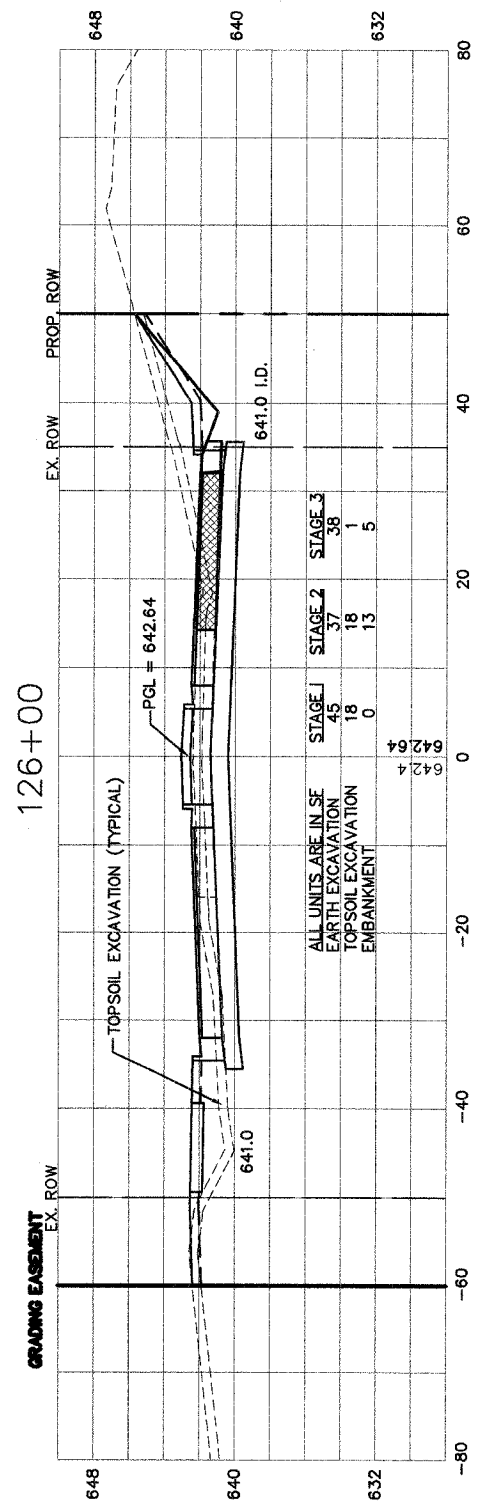


DRAWING ID: G:\20030023 - Plainfield-Naperville Road\dwg\CROSS SECTIONS 9-16.dwg
 PLOT DATE: 07/08/05 - 08:42

ROUTE NO.	SECTION	COUNTY	TOTAL SHEETS	SHEET NO.
FAU 2545	*	WILL	147	130
FED. ROAD DIST. NO. 7		ALMERS	FED. AID PROJECT	
* 98-00036-19-FP CONTRACT NO. 83896				

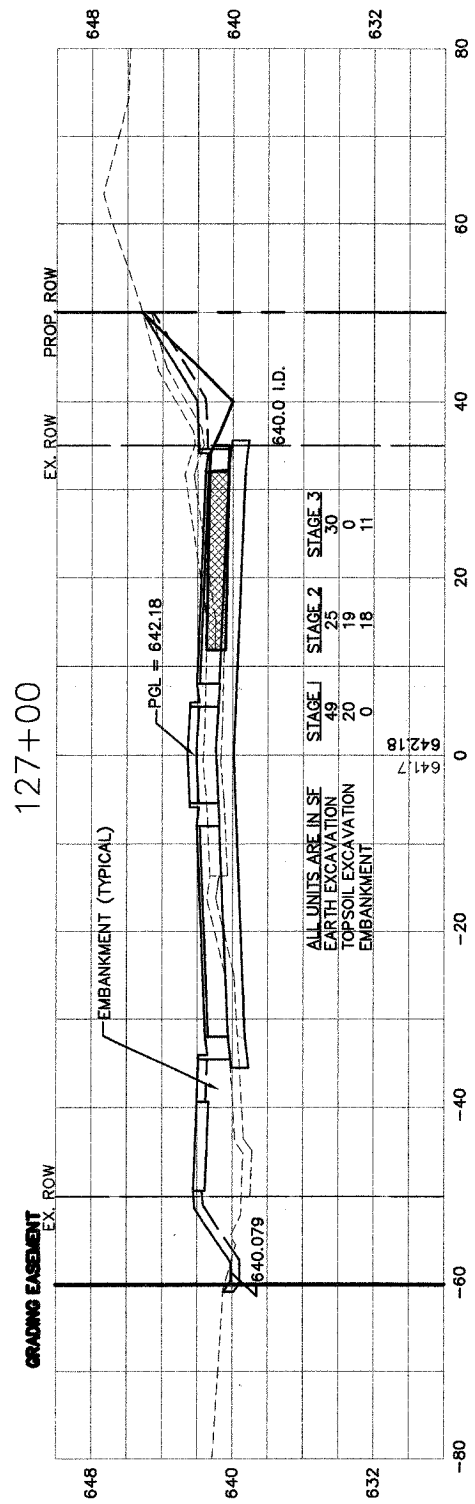

TEMPORARY PAVEMENT
 ID INTERIM DRAINAGE

WILL COUNTY DEPARTMENT OF HIGHWAYS			
PLAINFIELD-NAPERVILLE ROAD (C.H. 14)			
ROADWAY RECONSTRUCTION			
CROSS SECTIONS			
STA 124+00 TO STA 127+00			
McDonough Associates Inc. Engineers/Architects		DESIGNED BY: RJE CHECKED BY: NJL DRAWN BY: RJE	SCALE: HORIZ: 1"=10' VERT: 1"=5'
NO.	DATE	REVISION	BY