
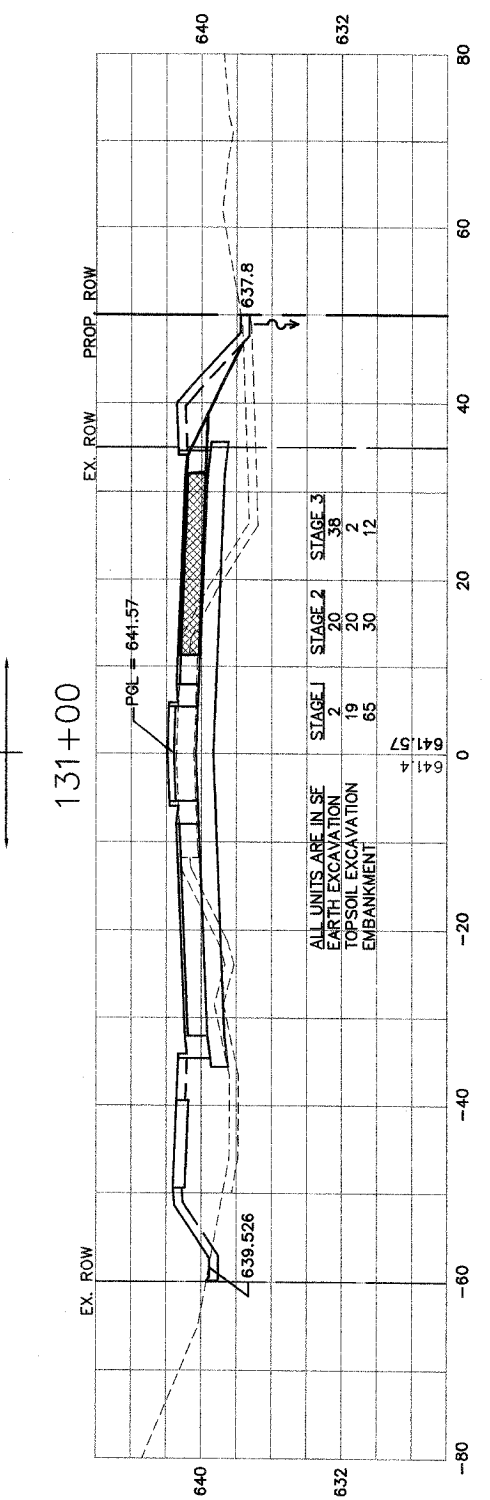
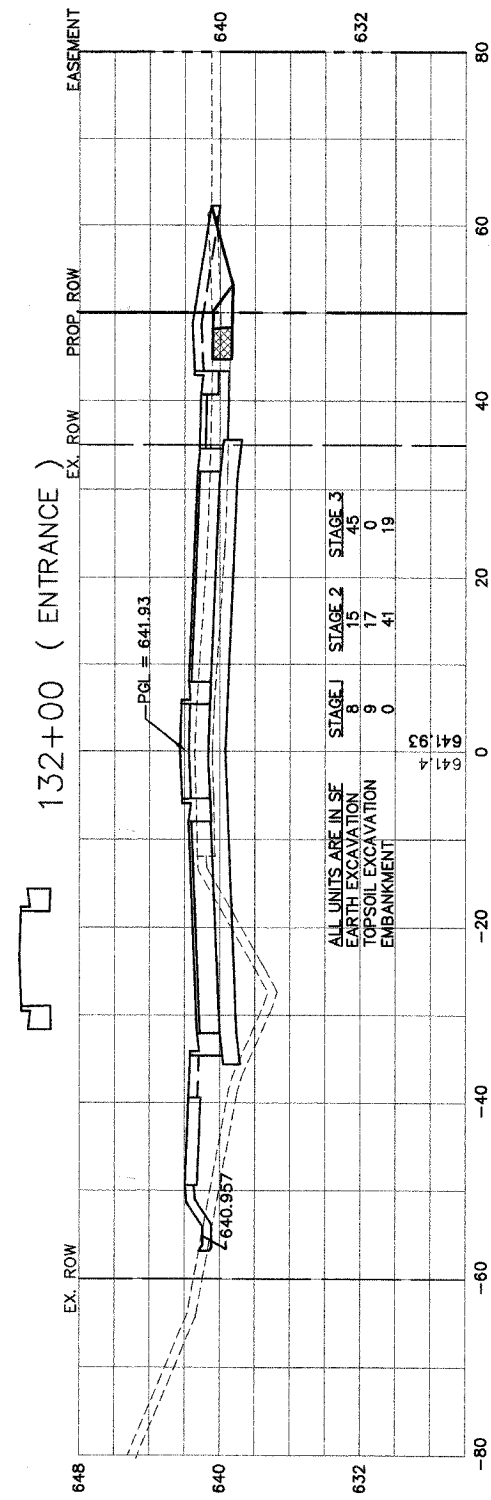
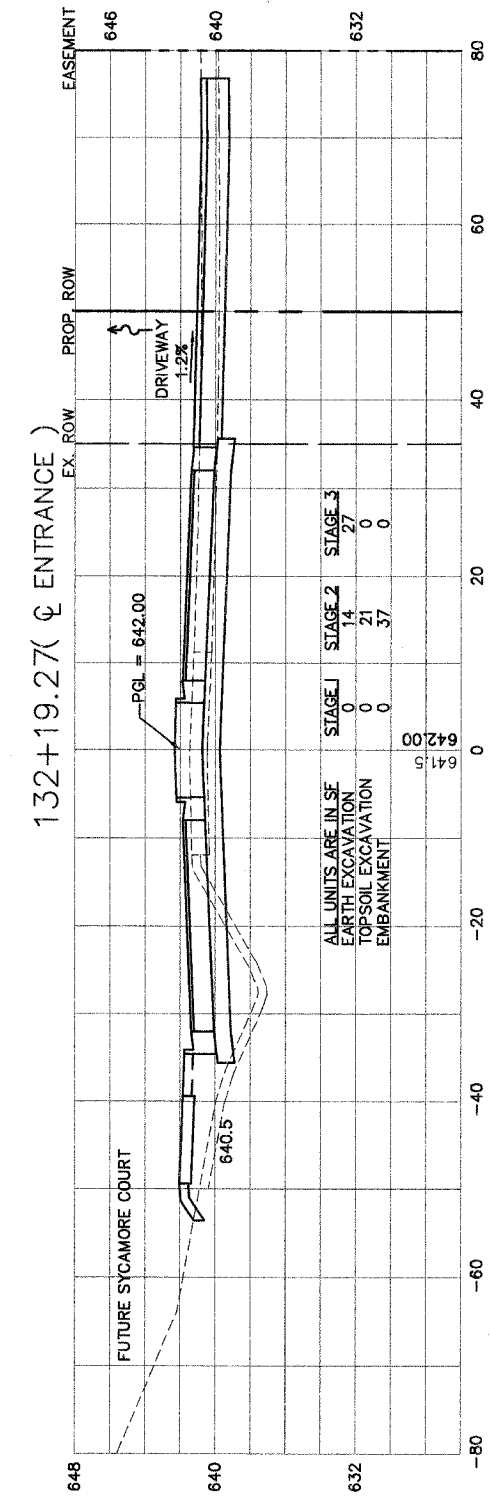
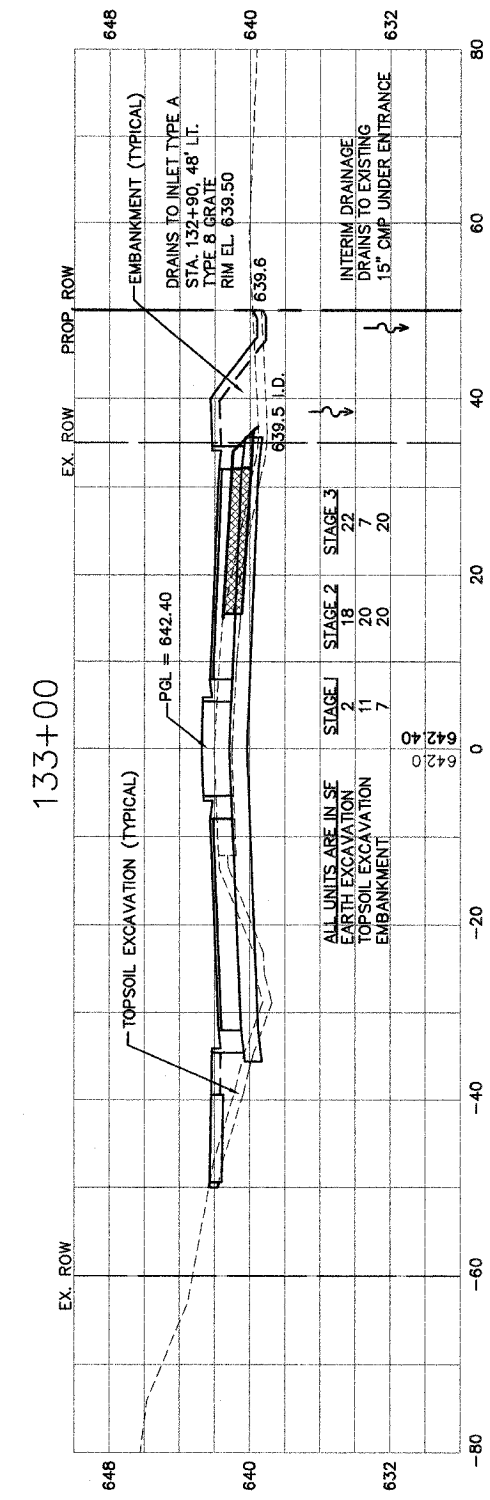


DRAWING ID: G:\20030023 - Plainfield-Naperville Road\dwg\CROSS SECTIONS 9-16.dwg
 PLOT DATE: 07/08/05 - 08:42

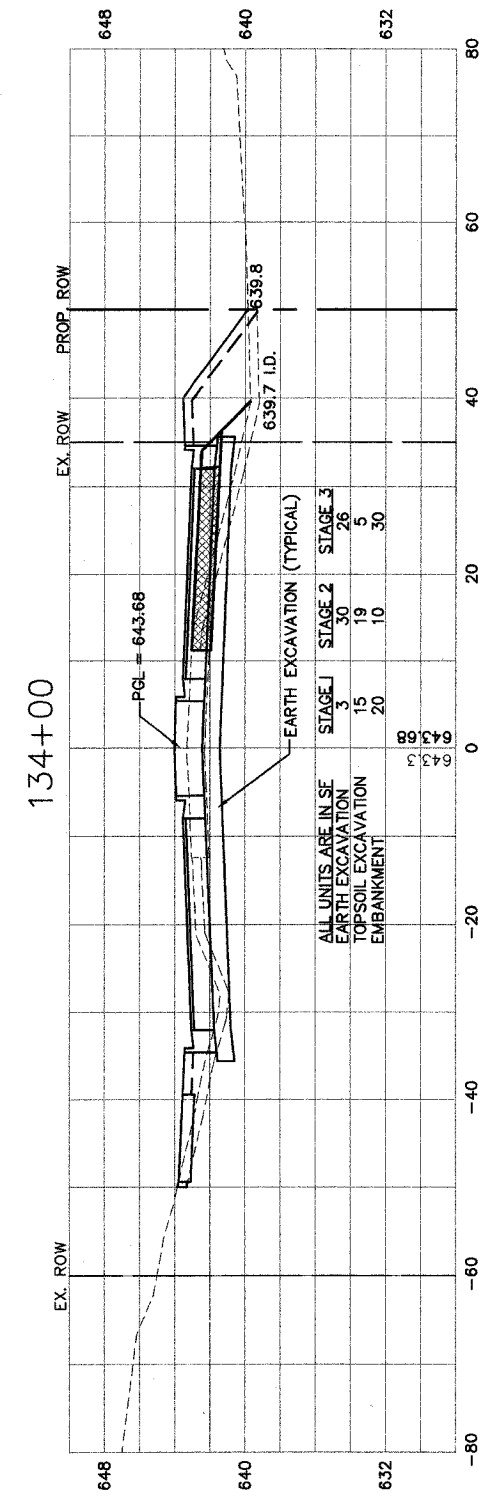

TEMPORARY PAVEMENT
 ID INTERIM DRAINAGE

WILL COUNTY DEPARTMENT OF HIGHWAYS			
PLAINFIELD-NAPERVILLE ROAD (C.H. 14)			
ROADWAY RECONSTRUCTION			
CROSS SECTIONS			
STA 131+00 TO STA 134+00			
DESIGNED BY: RJE		SCALE: HORIZ: 1"=10'	
CHECKED BY: N.J.L.		VERT: 1"=5'	
DRAWN BY: RJE			

NO.	DATE	REVISION	BY