



F.A.P. RTE.	SECTION	COUNTY	TOTAL SHEETS	SHEET NO.
365	01-00273-00-CH	KANE	172	10
STA.		TO STA.		
FED. ROAD DIST. NO.		ILLINOIS FED. AID PROJECT		

CONTRACT NO. 83906

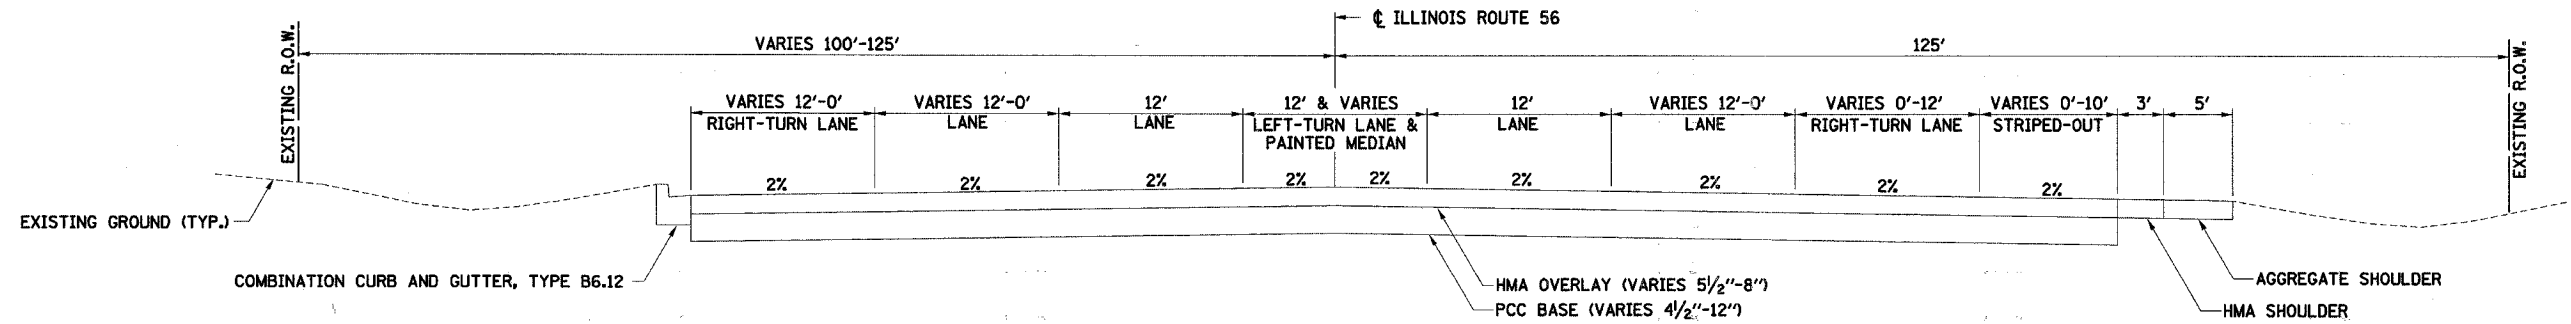


EXISTING ILLINOIS ROUTE 56 TYPICAL SECTION
STA. 215+36.50 TO STA. 220+40.00

NOTE:
THE ABOVE TYPICAL SECTION IS TO BE CONSTRUCTED AS PART OF THE
TMK AURORA VENTURE IMPROVEMENTS AT CHURCH ROAD. CONSTRUCTION
ON THOSE IMPROVEMENTS IS SCHEDULED TO BEGIN SPRING 2007.

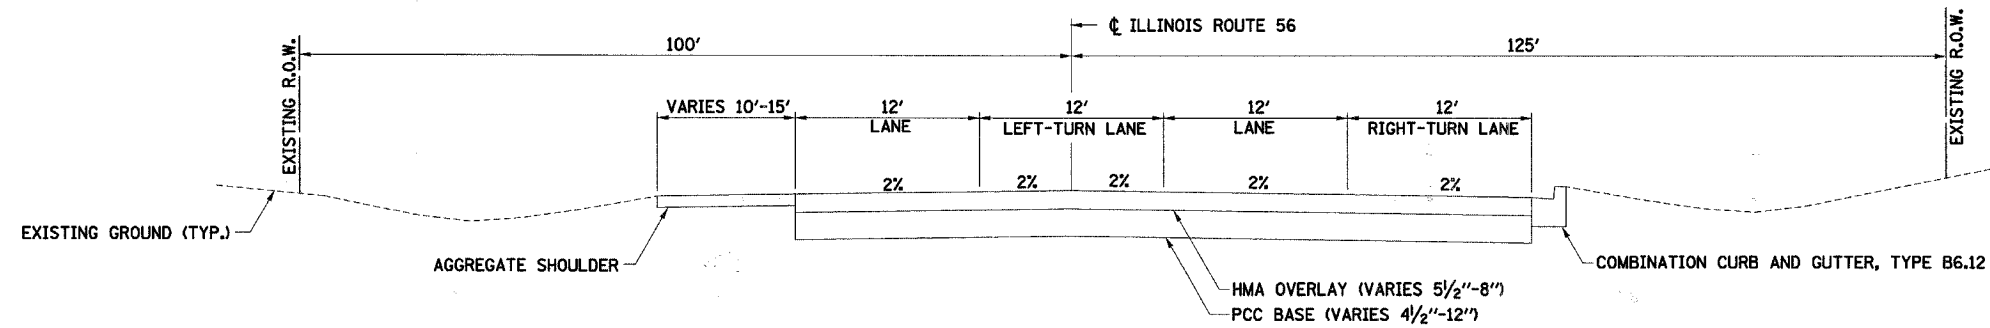


EXISTING ILLINOIS ROUTE 56 TYPICAL SECTION
STA. 220+40.00 TO STA. 223+73.84

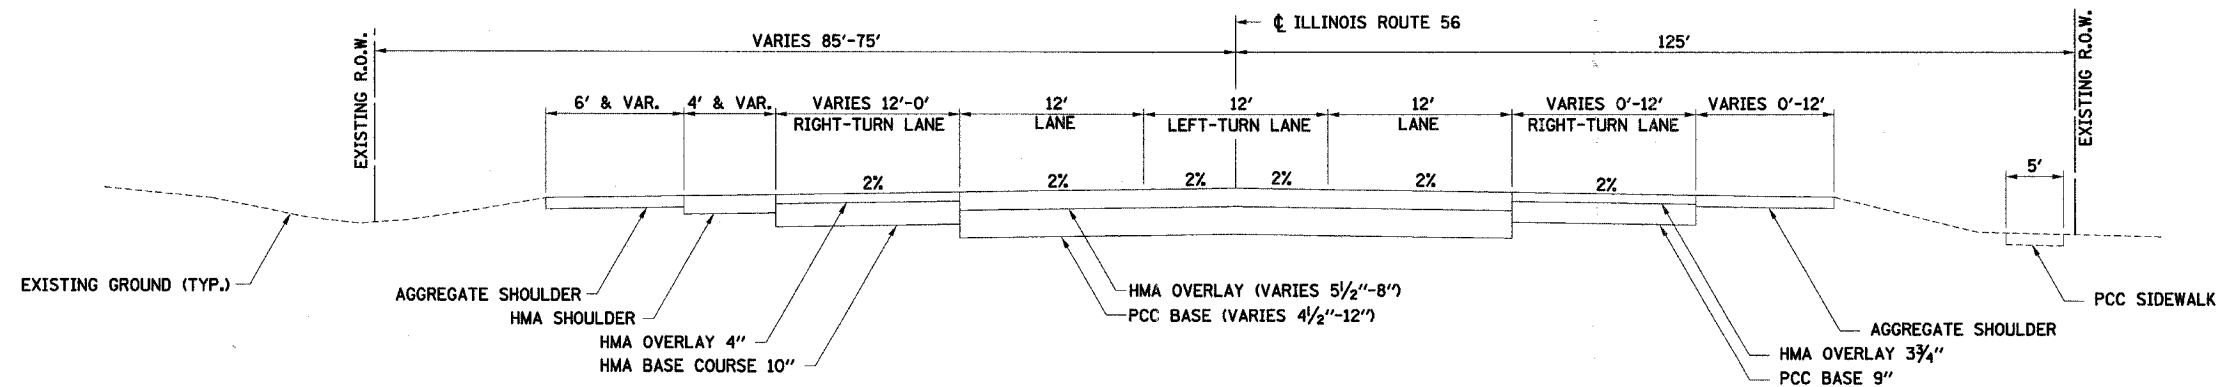

EXISTING ILLINOIS ROUTE 56 TYPICAL SECTION
STA. 223+73.84 TO STA. 234+00.00

NOTE:
COMBINATION CURB AND GUTTER, TYPE B6.12 EXISTS ALONG THE WESTBOUND
RIGHT-TURN LANE BETWEEN STA. 224+94 AND STA. 226+65 AND ALSO ALONG
THE EASTBOUND RIGHT-TURN LANE BETWEEN STA. 225+95 AND STA. 226+70.

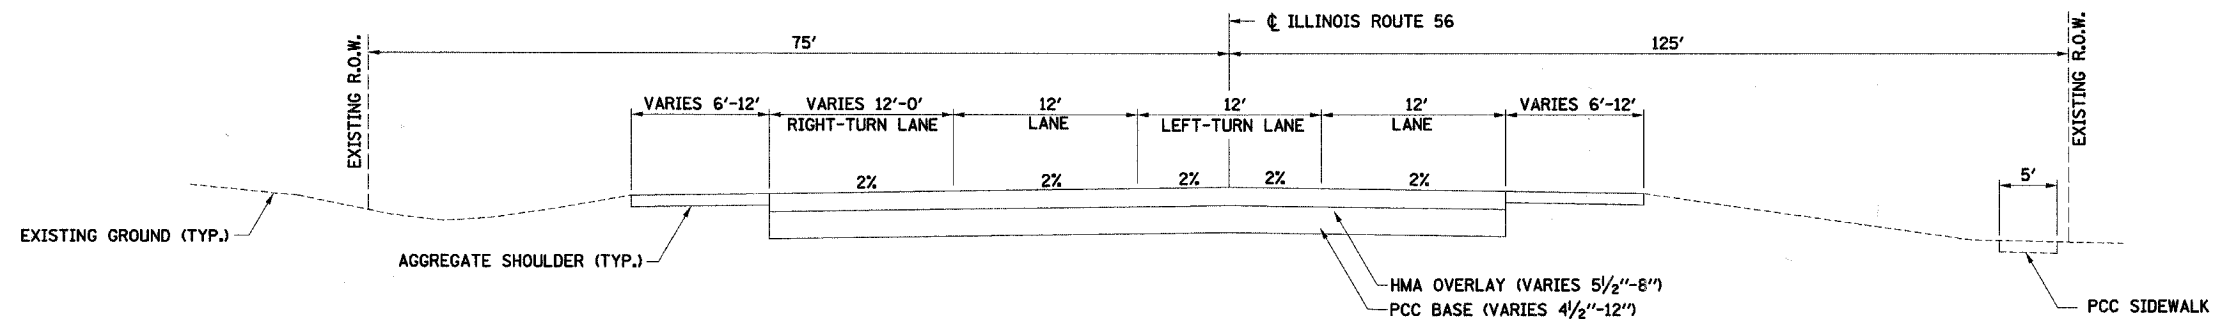

EXISTING ILLINOIS ROUTE 56 TYPICAL SECTION
STA. 234+00.00 TO STA. 237+55.00

ILLINOIS DEPARTMENT OF TRANSPORTATION
ILLINOIS ROUTE 56 AT KIRK / FARNSWORTH

EXISTING TYPICAL SECTIONS

SCALE: VERT.
HORIZ.
DATE: APR 06 2007

DRAWN BY BAH
CHECKED BY APS

PLAN	DATE	BY
SURVEYED		
NOTE BOOK		
NO.		

PROFILE	DATE	BY
SURVEYED		
NOTE BOOK		
NO.		

\\fs1\caswell\the001\01021\loc\186\road\fil\04921.dgn 1/2/2007