
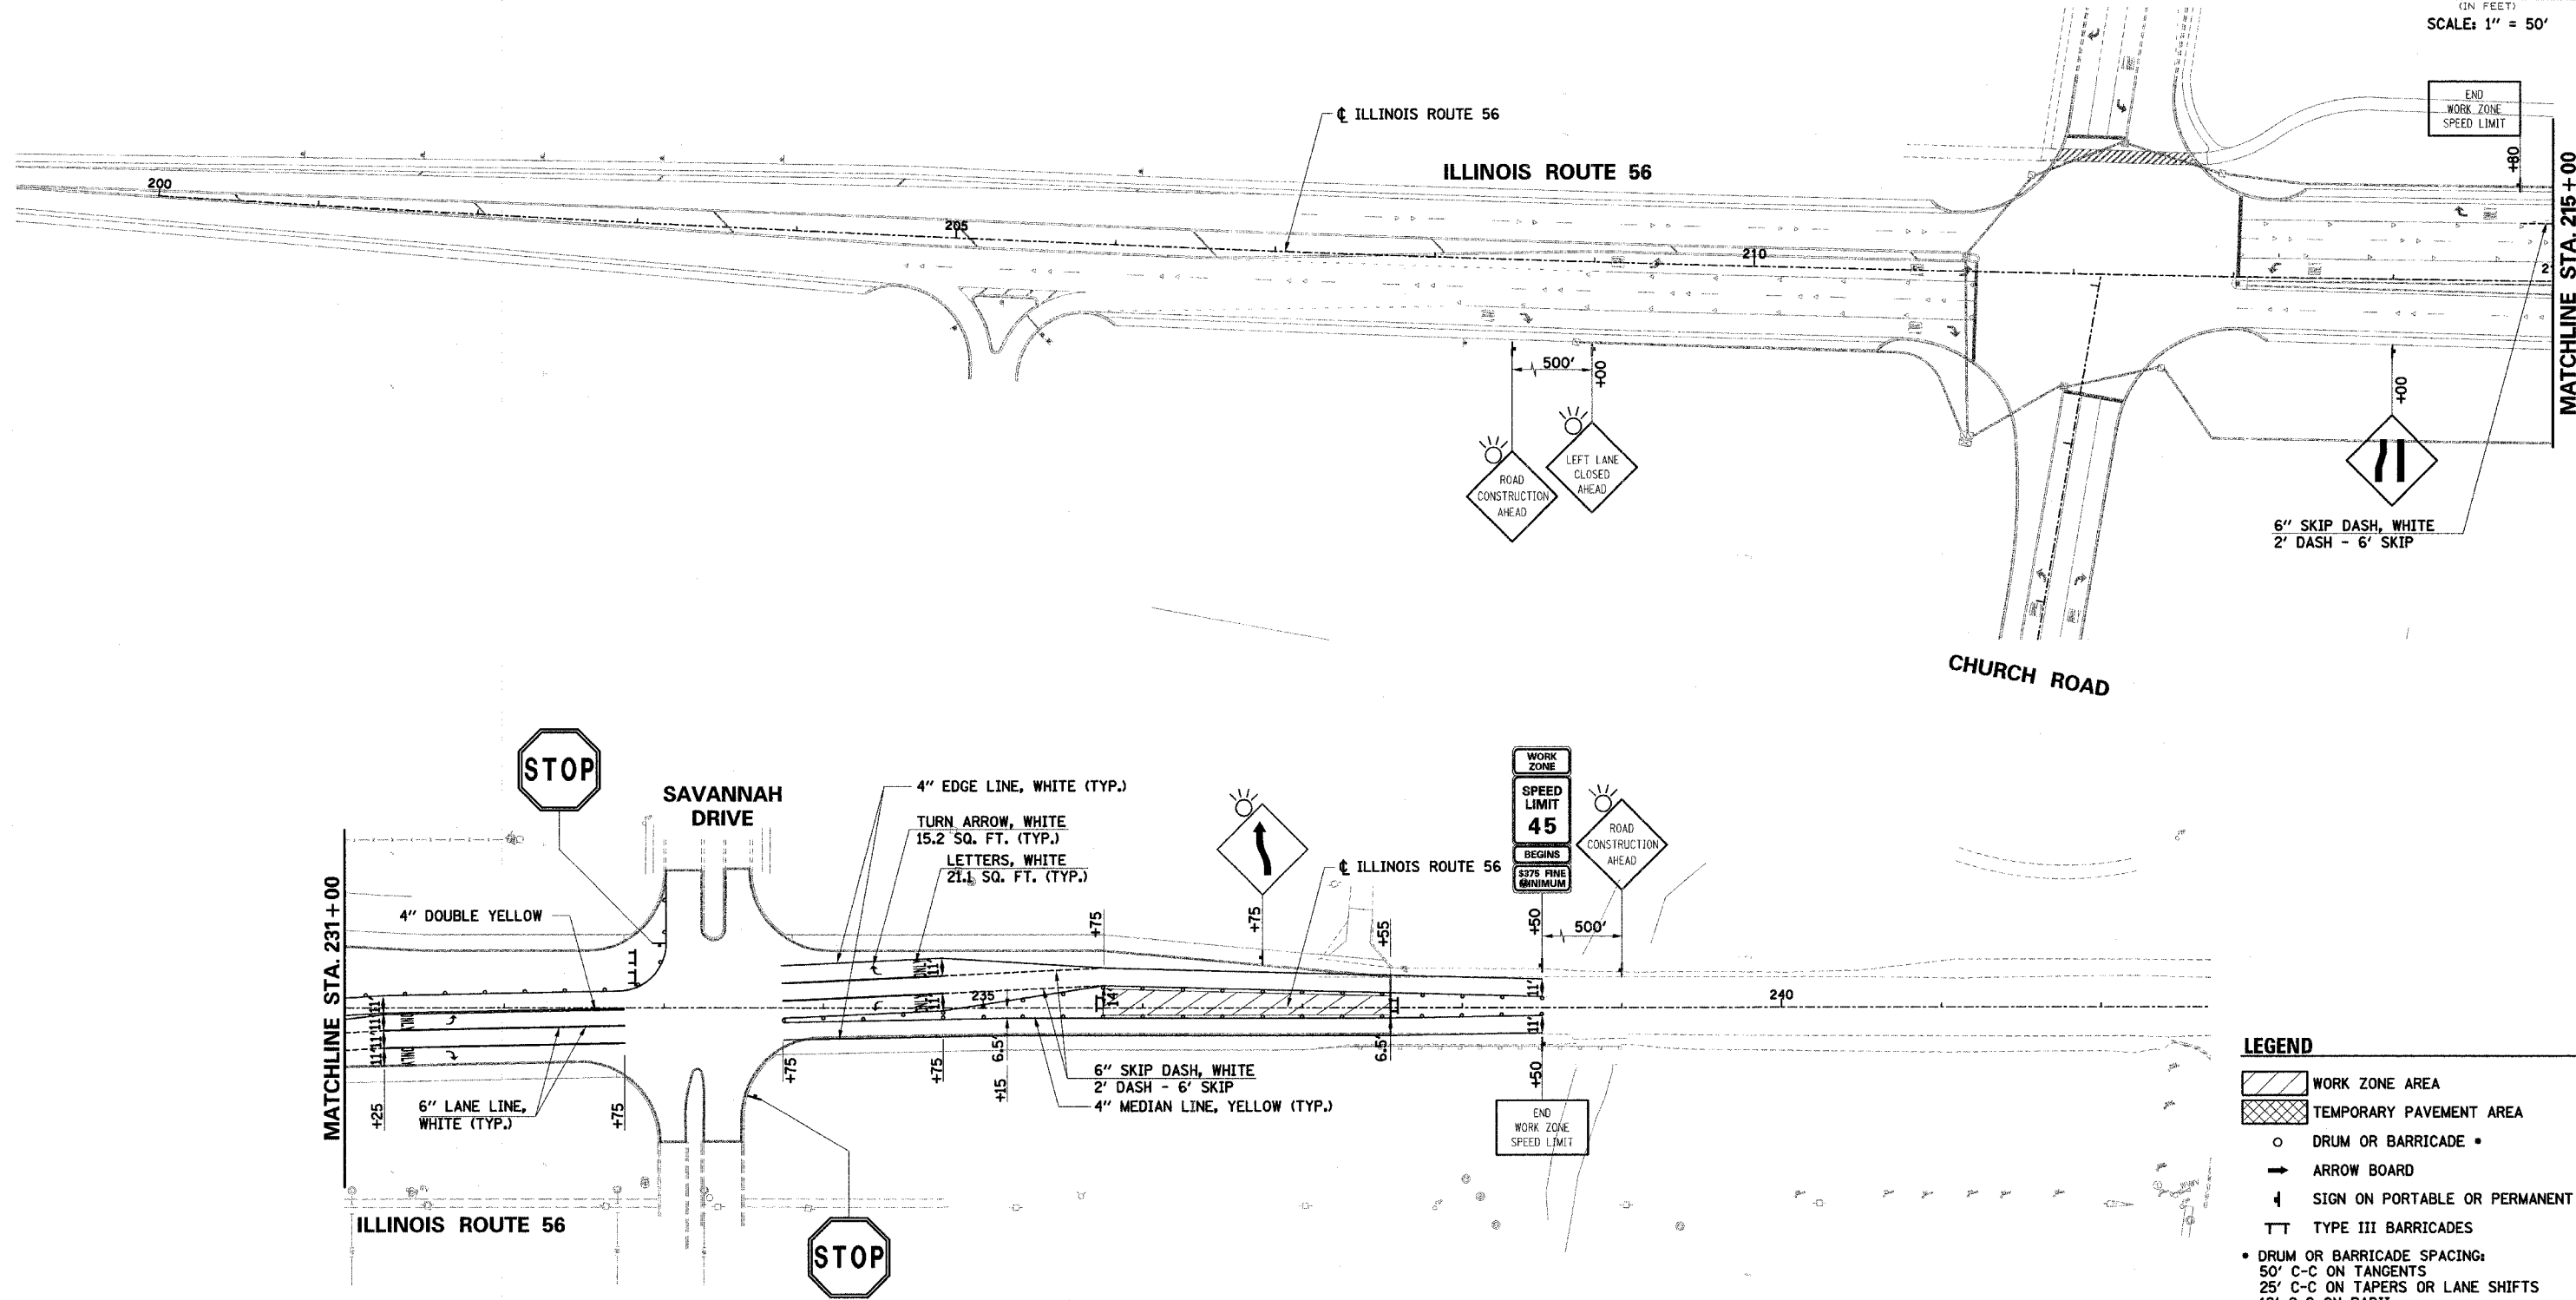


PLAN	SURVEYED	DATE
NO.	BY	
NOTE BOOK	PLANNED	
	DESIGNED	
	CHECKED	
	FILE NAME	

PROFILE	SURVEYED	DATE
NO.	BY	
NOTE BOOK	PLANNED	
	DESIGNED	
	CHECKED	
	FILE NAME	

\\s01\share\proj\110001\110001.dwg 4/10/2007

F.A.P. RTE.	SECTION	COUNTY	TOTAL SHEETS	SHEET NO.
365	01-00273-00-CH	KANE	172	42
STA.	TO STA.			
FED. ROAD DIST. NO.	ILLINOIS	FED. AID PROJECT	CONTRACT NO. 83906	

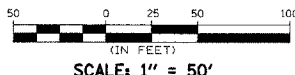

- LEGEND**
- WORK ZONE AREA
 - TEMPORARY PAVEMENT AREA
 - DRUM OR BARRICADE
 - ARROW BOARD
 - SIGN ON PORTABLE OR PERMANENT SUPPORT
 - TYPE III BARRICADES
- DRUM OR BARRICADE SPACING:
 50' C-C ON TANGENTS
 25' C-C ON TAPERS OR LANE SHIFTS
 12' C-C ON RADII

ILLINOIS DEPARTMENT OF TRANSPORTATION
 ILLINOIS ROUTE 56 AT KIRK / FARNSWORTH
 SUGGESTED MAINTENANCE OF TRAFFIC
 STAGE IIB
 SHEET 2 OF 3

SCALE: VERT. 1" = 10'
 HORIZ. 1" = 40'
 DATE APR 06 2007

DRAWN BY BAH
 CHECKED BY APS