



PLAN	SURVEYED	DATE
NO.	BY	
NOTE BOOK	PLANNED	
NO.	BY	
	DATE	

PROFILE	SURVEYED	DATE
NO.	BY	
NOTE BOOK	PLANNED	
NO.	BY	
	DATE	

4/10/2007

F.A.P. RTE.	SECTION	COUNTY	TOTAL SHEETS	SHEET NO.
365	01-00273-00-CH	KANE	172	64
STA.	TO STA.			
FED. ROAD DIST. NO.	ILLINOIS	FED. AID PROJECT		

CONTRACT NO. 83906

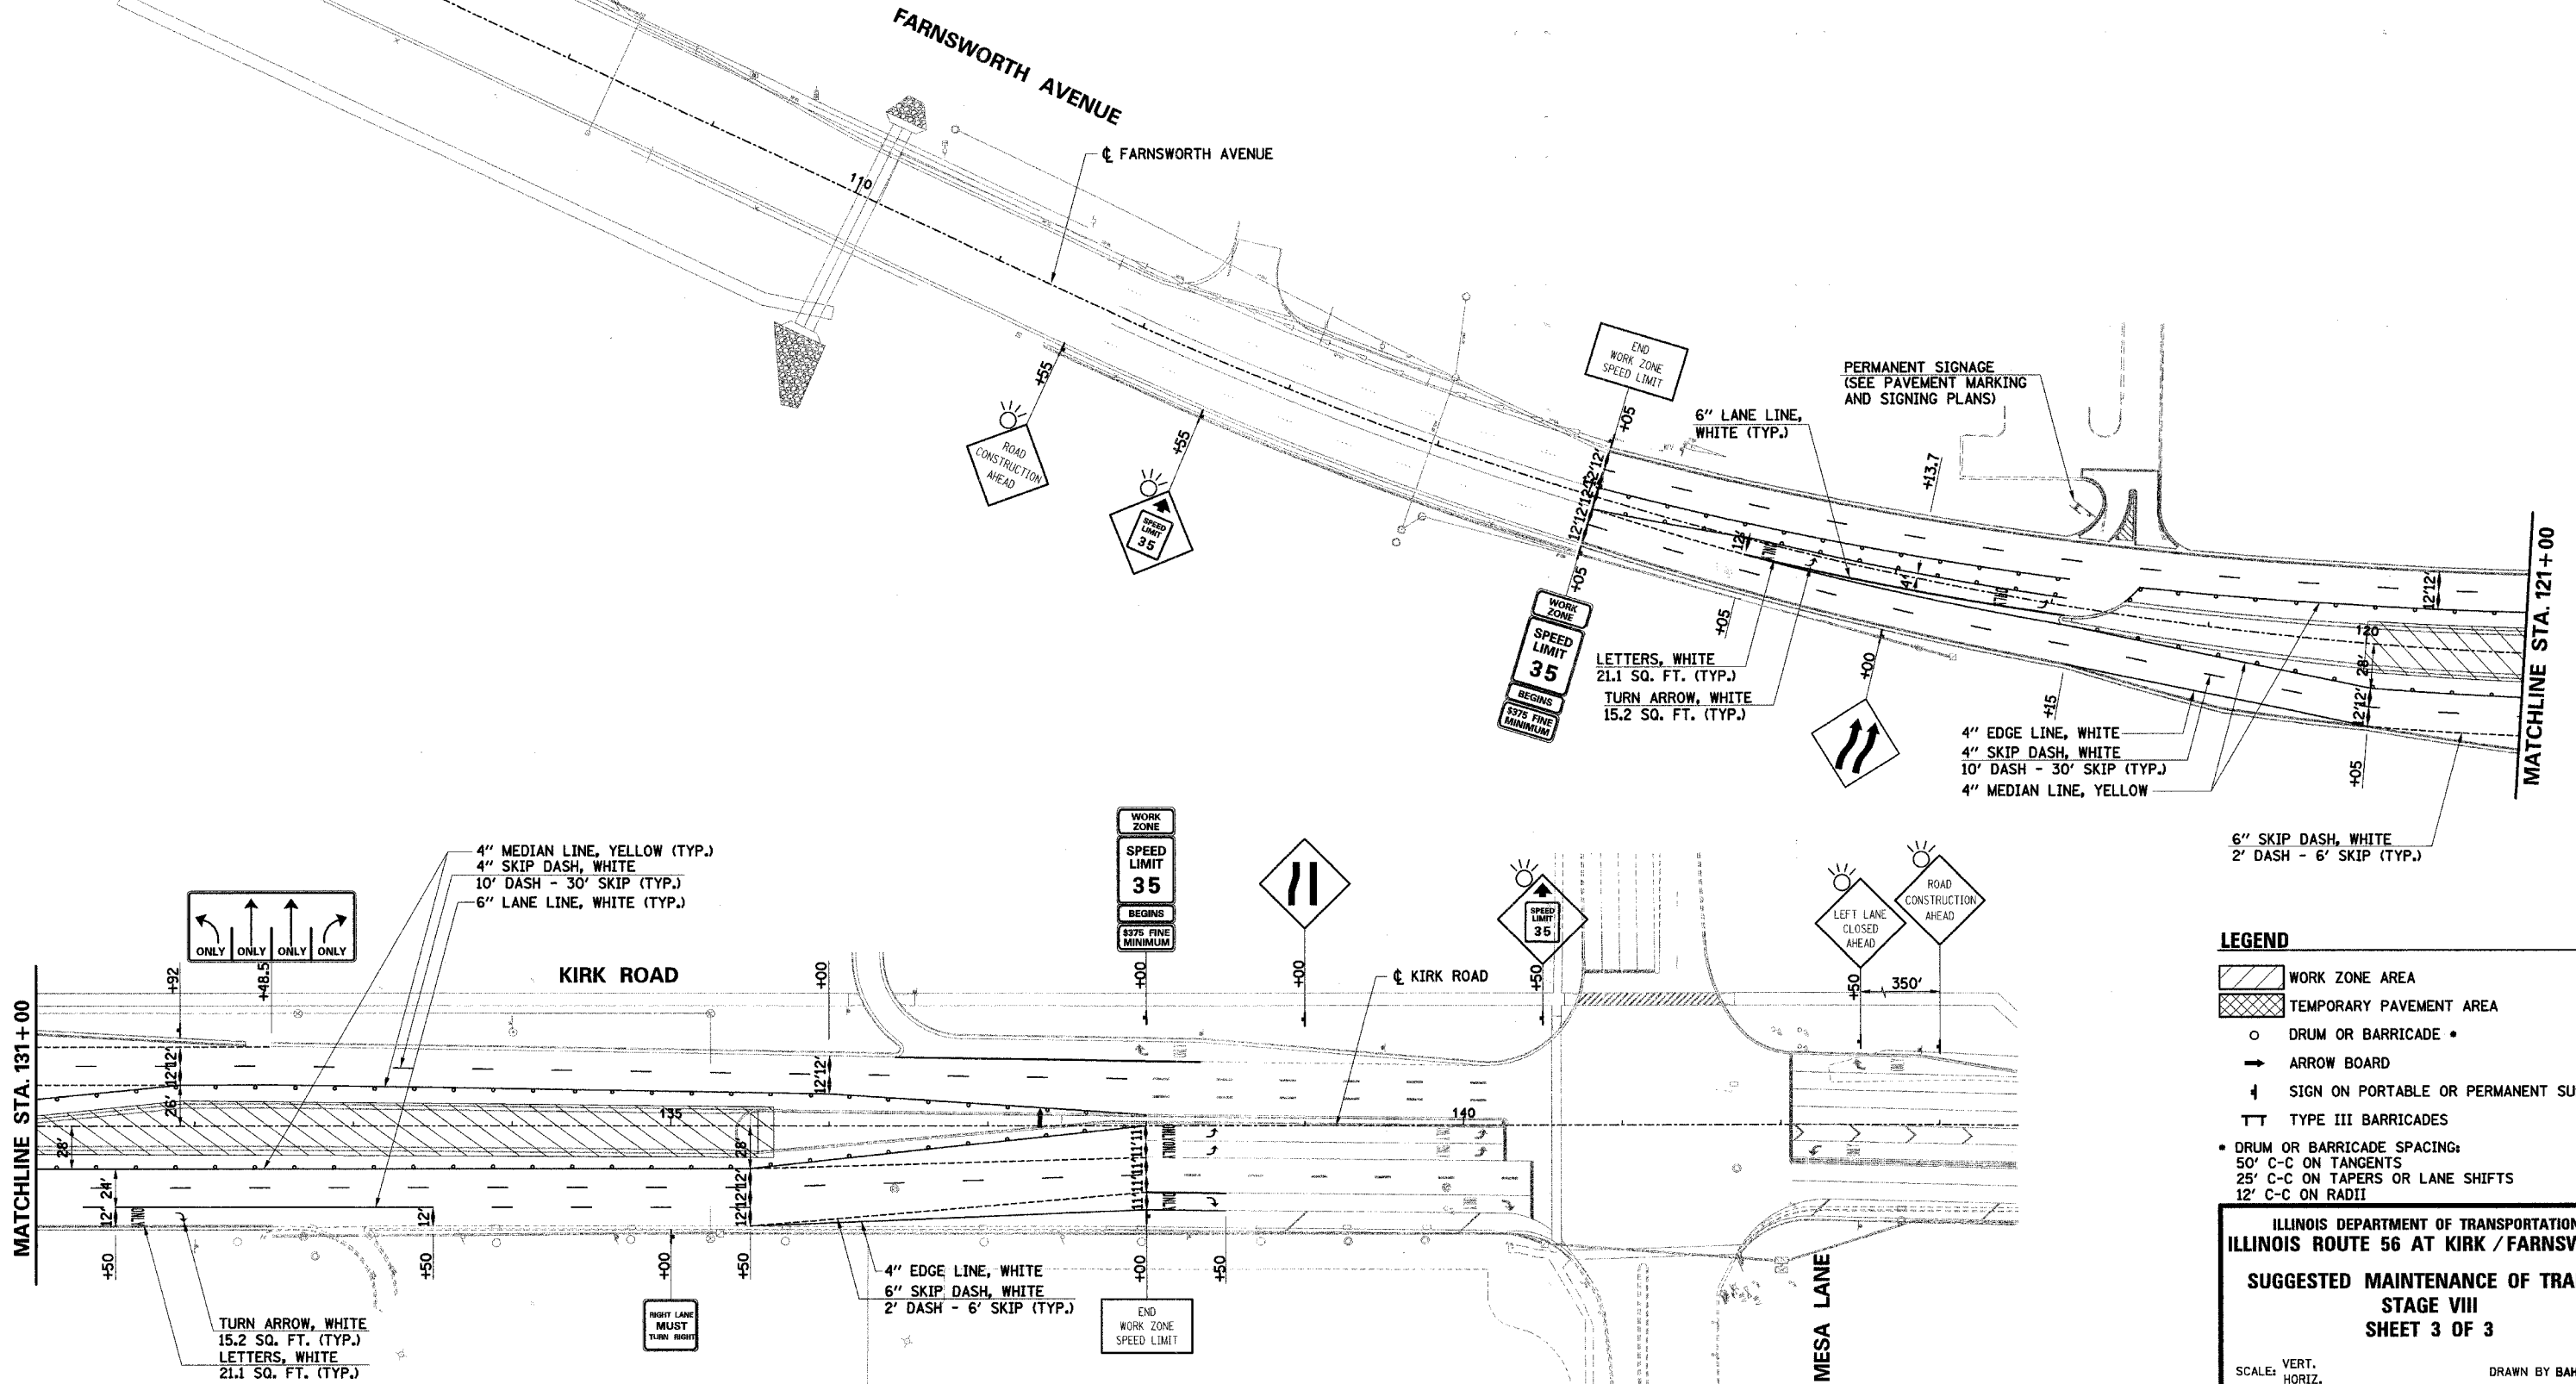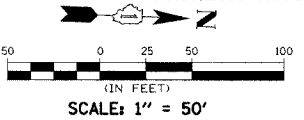

LEGEND

- WORK ZONE AREA
- TEMPORARY PAVEMENT AREA
- DRUM OR BARRICADE
- ARROW BOARD
- SIGN ON PORTABLE OR PERMANENT SUPPORT
- TYPE III BARRICADES
- DRUM OR BARRICADE SPACING:
 - 50' C-C ON TANGENTS
 - 25' C-C ON TAPERS OR LANE SHIFTS
 - 12' C-C ON RADII

ILLINOIS DEPARTMENT OF TRANSPORTATION
ILLINOIS ROUTE 56 AT KIRK / FARNSWORTH
SUGGESTED MAINTENANCE OF TRAFFIC
STAGE VIII
SHEET 3 OF 3

SCALE: VERT. 1" = 10'
HORIZ. 1" = 40'
DATE: APR 06 2007
DRAWN BY: BAH
CHECKED BY: APS