

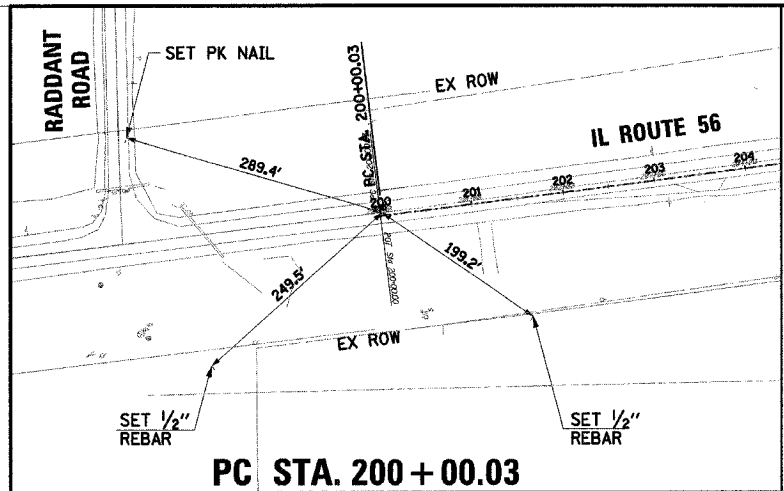
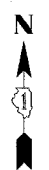



F.A.P. RTE.	SECTION	COUNTY	TOTAL SHEETS	SHEET NO.
865/360	01-00273-00-CH	KANE	172	77
STA.	TO STA.			
FED. ROAD DIST. NO.	ILLINOIS FED. AID PROJECT			

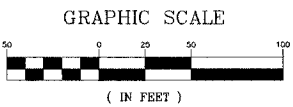


PC STA. 200 + 00.03

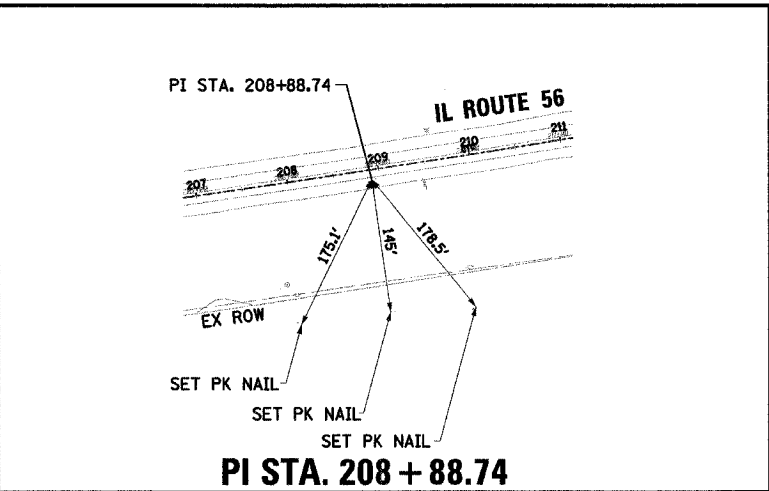


PI STA. 208 + 88.74

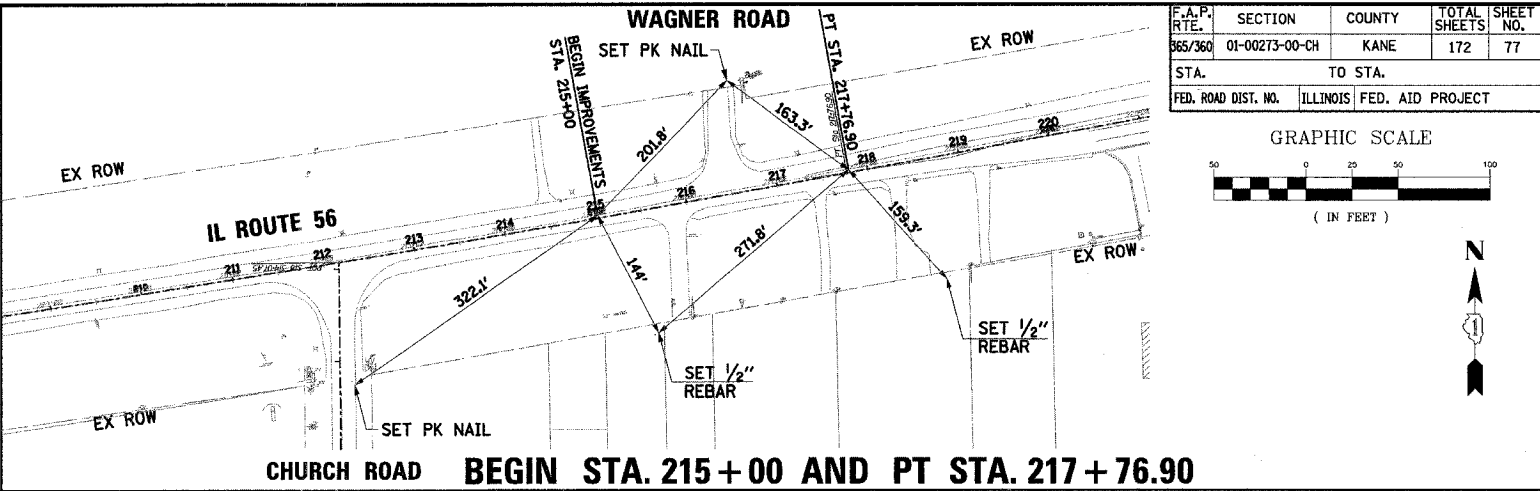


CHURCH ROAD BEGIN STA. 215 + 00 AND PT STA. 217 + 76.90

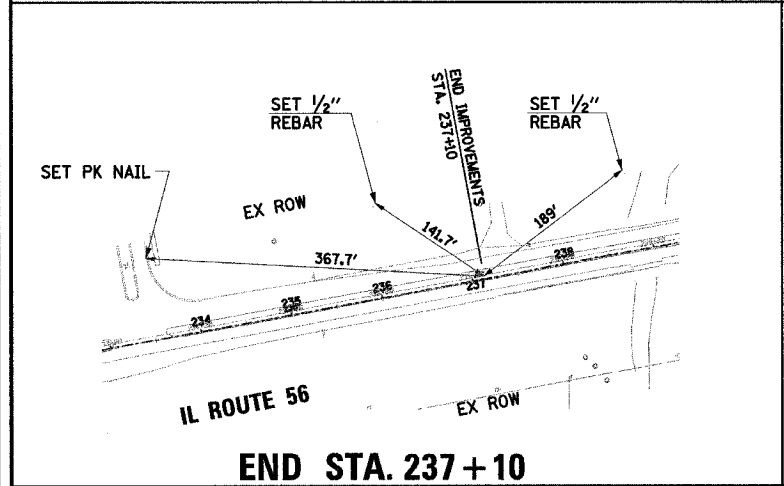


END STA. 237 + 10

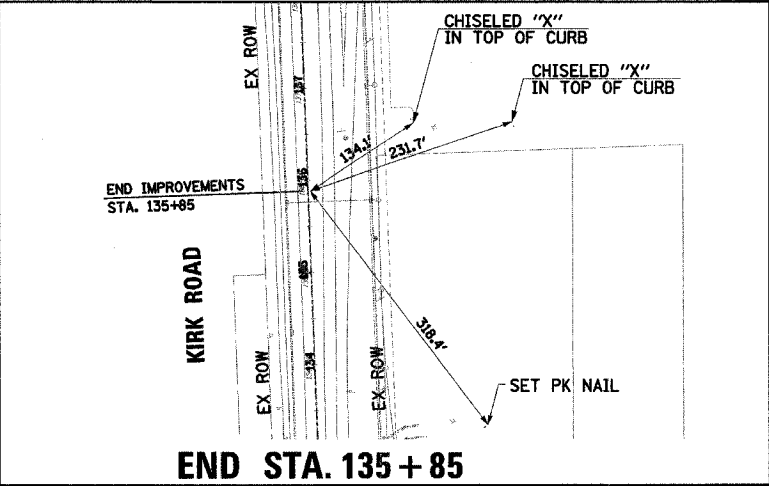


END STA. 135 + 85

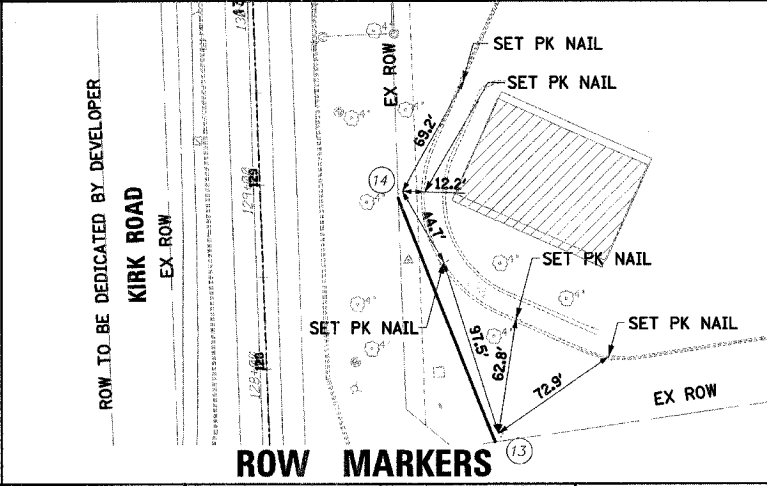


ROW MARKERS

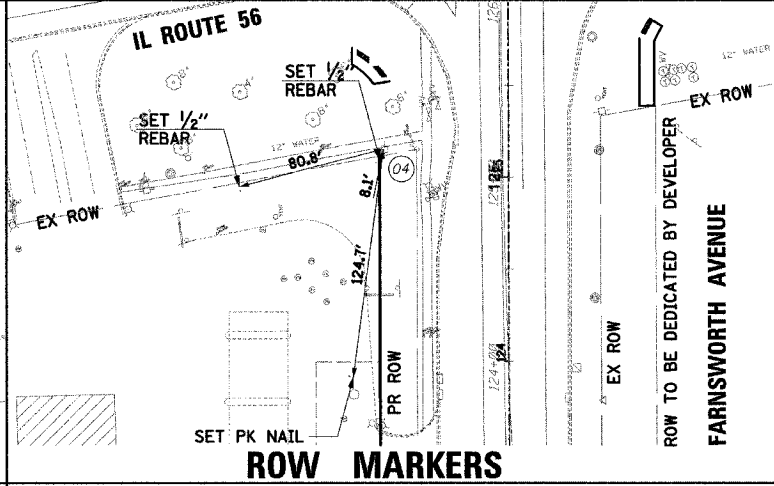


ROW MARKERS

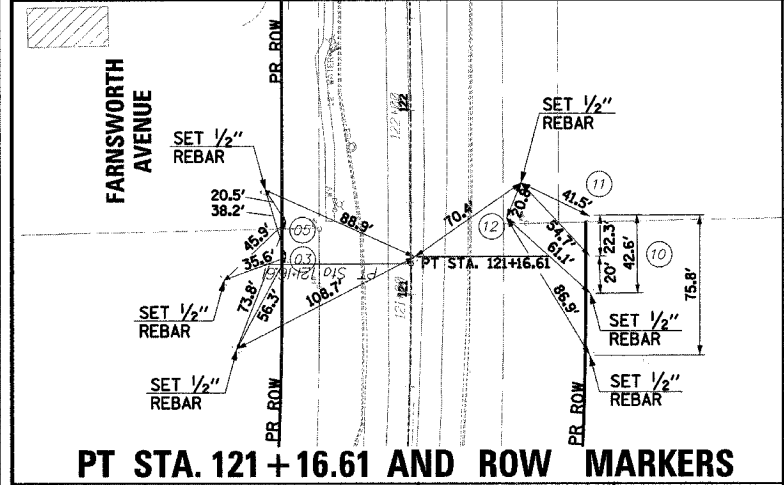


PT STA. 121 + 16.61 AND ROW MARKERS

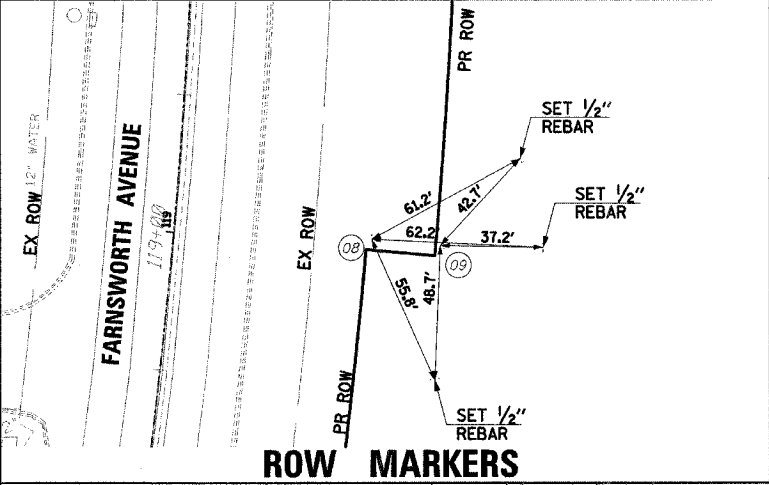


ROW MARKERS

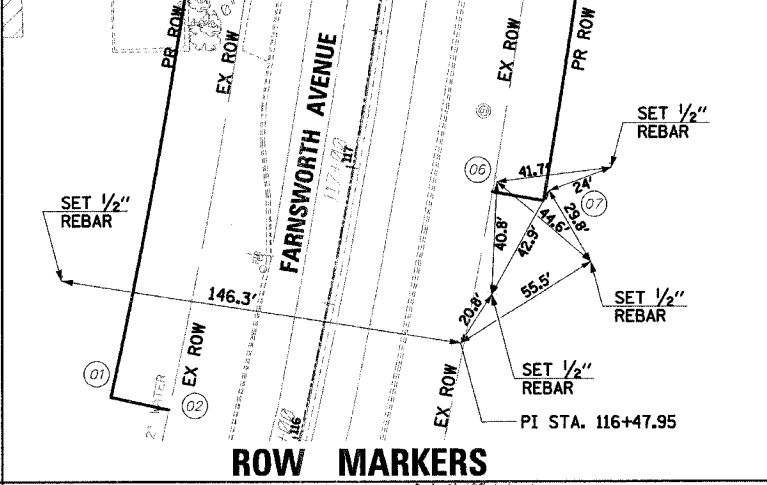


ROW MARKERS

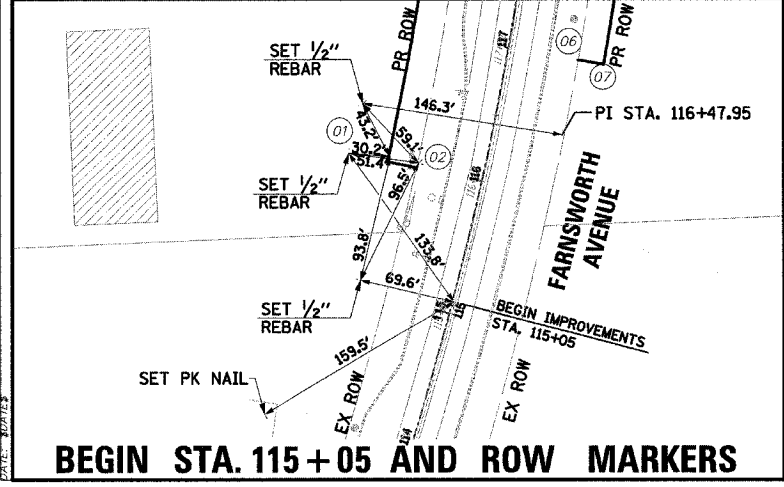

BEGIN STA. 115 + 05 AND ROW MARKERS

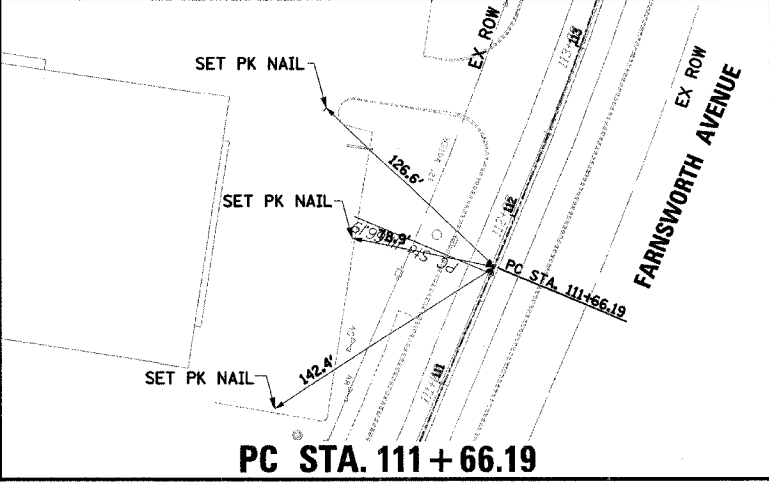

PC STA. 111 + 66.19

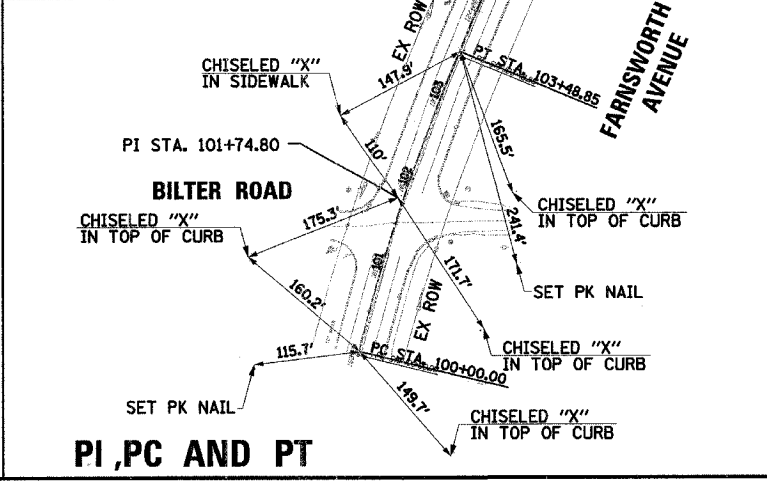

PI, PC AND PT

NOTE:
ALL PK NAILS ARE SET IN BITUMINOUS PAVEMENT UNLESS OTHERWISE NOTED.

SURVEY TIES

SMITH ENGINEERING CONSULTANTS, INC.
CIVIL/STRUCTURAL ENGINEERS AND SURVEYORS
4500 PRIME PARKWAY, SUITE 201
MCHENRY, ILLINOIS 60050
PH: 815-385-1778 FAX: 815-385-1781
www.smithengineering.com E-MAIL: sec@smithengineering.com
McHENRY HUNTLEY YORKVILLE
ILLINOIS PROFESSIONAL DESIGN FIRM # 184-000108

ILLINOIS DEPT. OF TRANSPORTATION
PLAT OF HIGHWAYS
ROUTE IL RTE 56 AT KIRK RD/FARNSWORTH AVE.
SECTION 01-00273-00 CH
COUNTY KANE
JOB# R-91-007-03 PROJECT#

DRAWN SCALE: 1" = 50' SHEET NO. 6 OF 6

COND. FILED BY: DATE: 11/15/11