
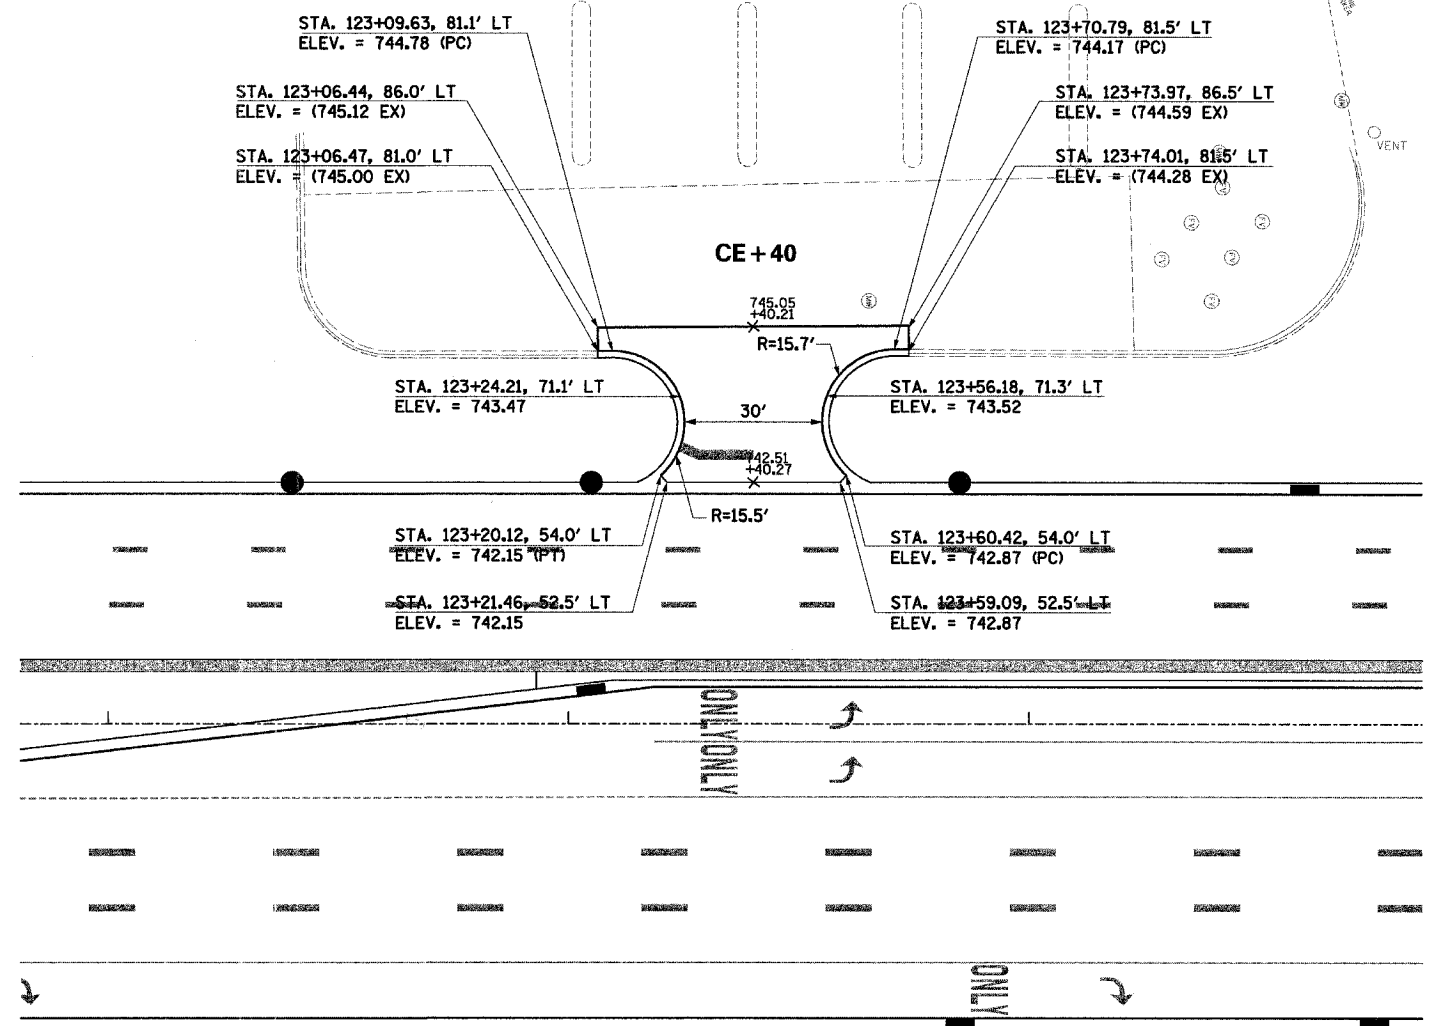


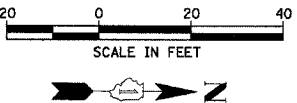

LEGEND

- ILLINOIS DEPARTMENT OF TRANSPORTATION
ILLINOIS ROUTE 56 AT KIRK / FARNSWORTH**

INTERSECTION PAVEMENT ELEVATION PLAN

SCALE: VERT.
HORIZ.
DATE: APR 06 2007

DRAWN BY BAH
CHECKED BY APS