



PLAN	SURVEYED	DATE
NO.	BY	
NOTE BOOK	PLOTTED	
NO.	CHECKED	
	BY	
	FILE NAME	

PROFILE	SURVEYED	DATE
NO.	BY	
NOTE BOOK	PLOTTED	
NO.	CHECKED	
	BY	
	FILE NAME	

\\fs01\share\proj\110000\110000.dwg 11/11/2007 11:11:11

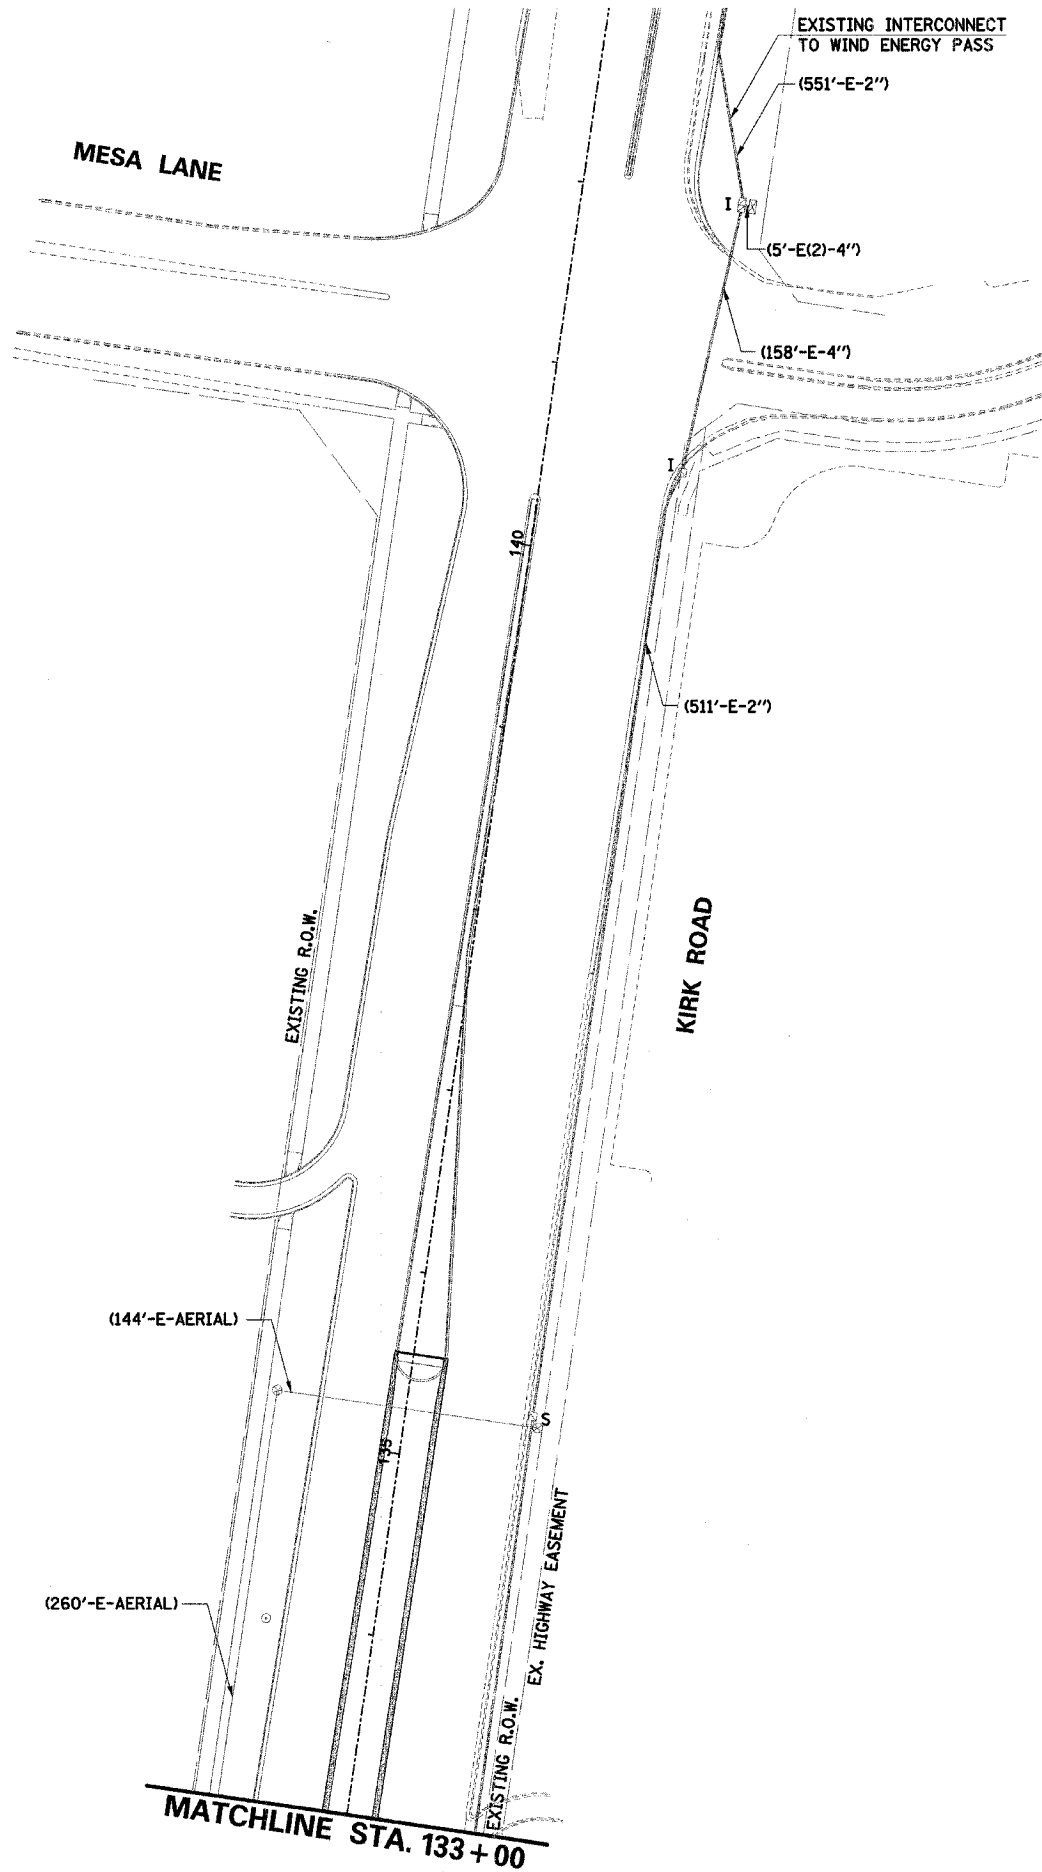

F.A.P. RTE.	SECTION	COUNTY	TOTAL SHEETS	SHEET NO.
365	01-00273-00-CH	KANE	172	97
STA.	TO STA.			
FED. ROAD DIST. NO.	ILLINOIS	FED. AID PROJECT	CONTRACT NO. 83906	

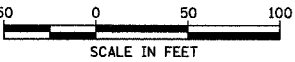

ILLINOIS DEPARTMENT OF TRANSPORTATION ILLINOIS ROUTE 56 AT KIRK / FARNSWORTH			
TEMPORARY TRAFFIC SIGNAL INTERCONNECT PLAN			
SCALE:	VERT. N/A	DRAWN BY BAH	
	HORIZ. 1"=50'	CHECKED BY APS	
DATE	APR 06 2007		