


F.A.P. RTE.	SECTION	COUNTY	TOTAL SHEETS	SHEET NO.
365	01-00273-00-CH	KANE	172	99
STA.		TO STA.		
FED. ROAD DIST. NO.		ILLINOIS FED. AID PROJECT		

CONTRACT NO. 83906



R10-5-2430
8 REQUIRED
(SIGN PANEL - TYPE 1)

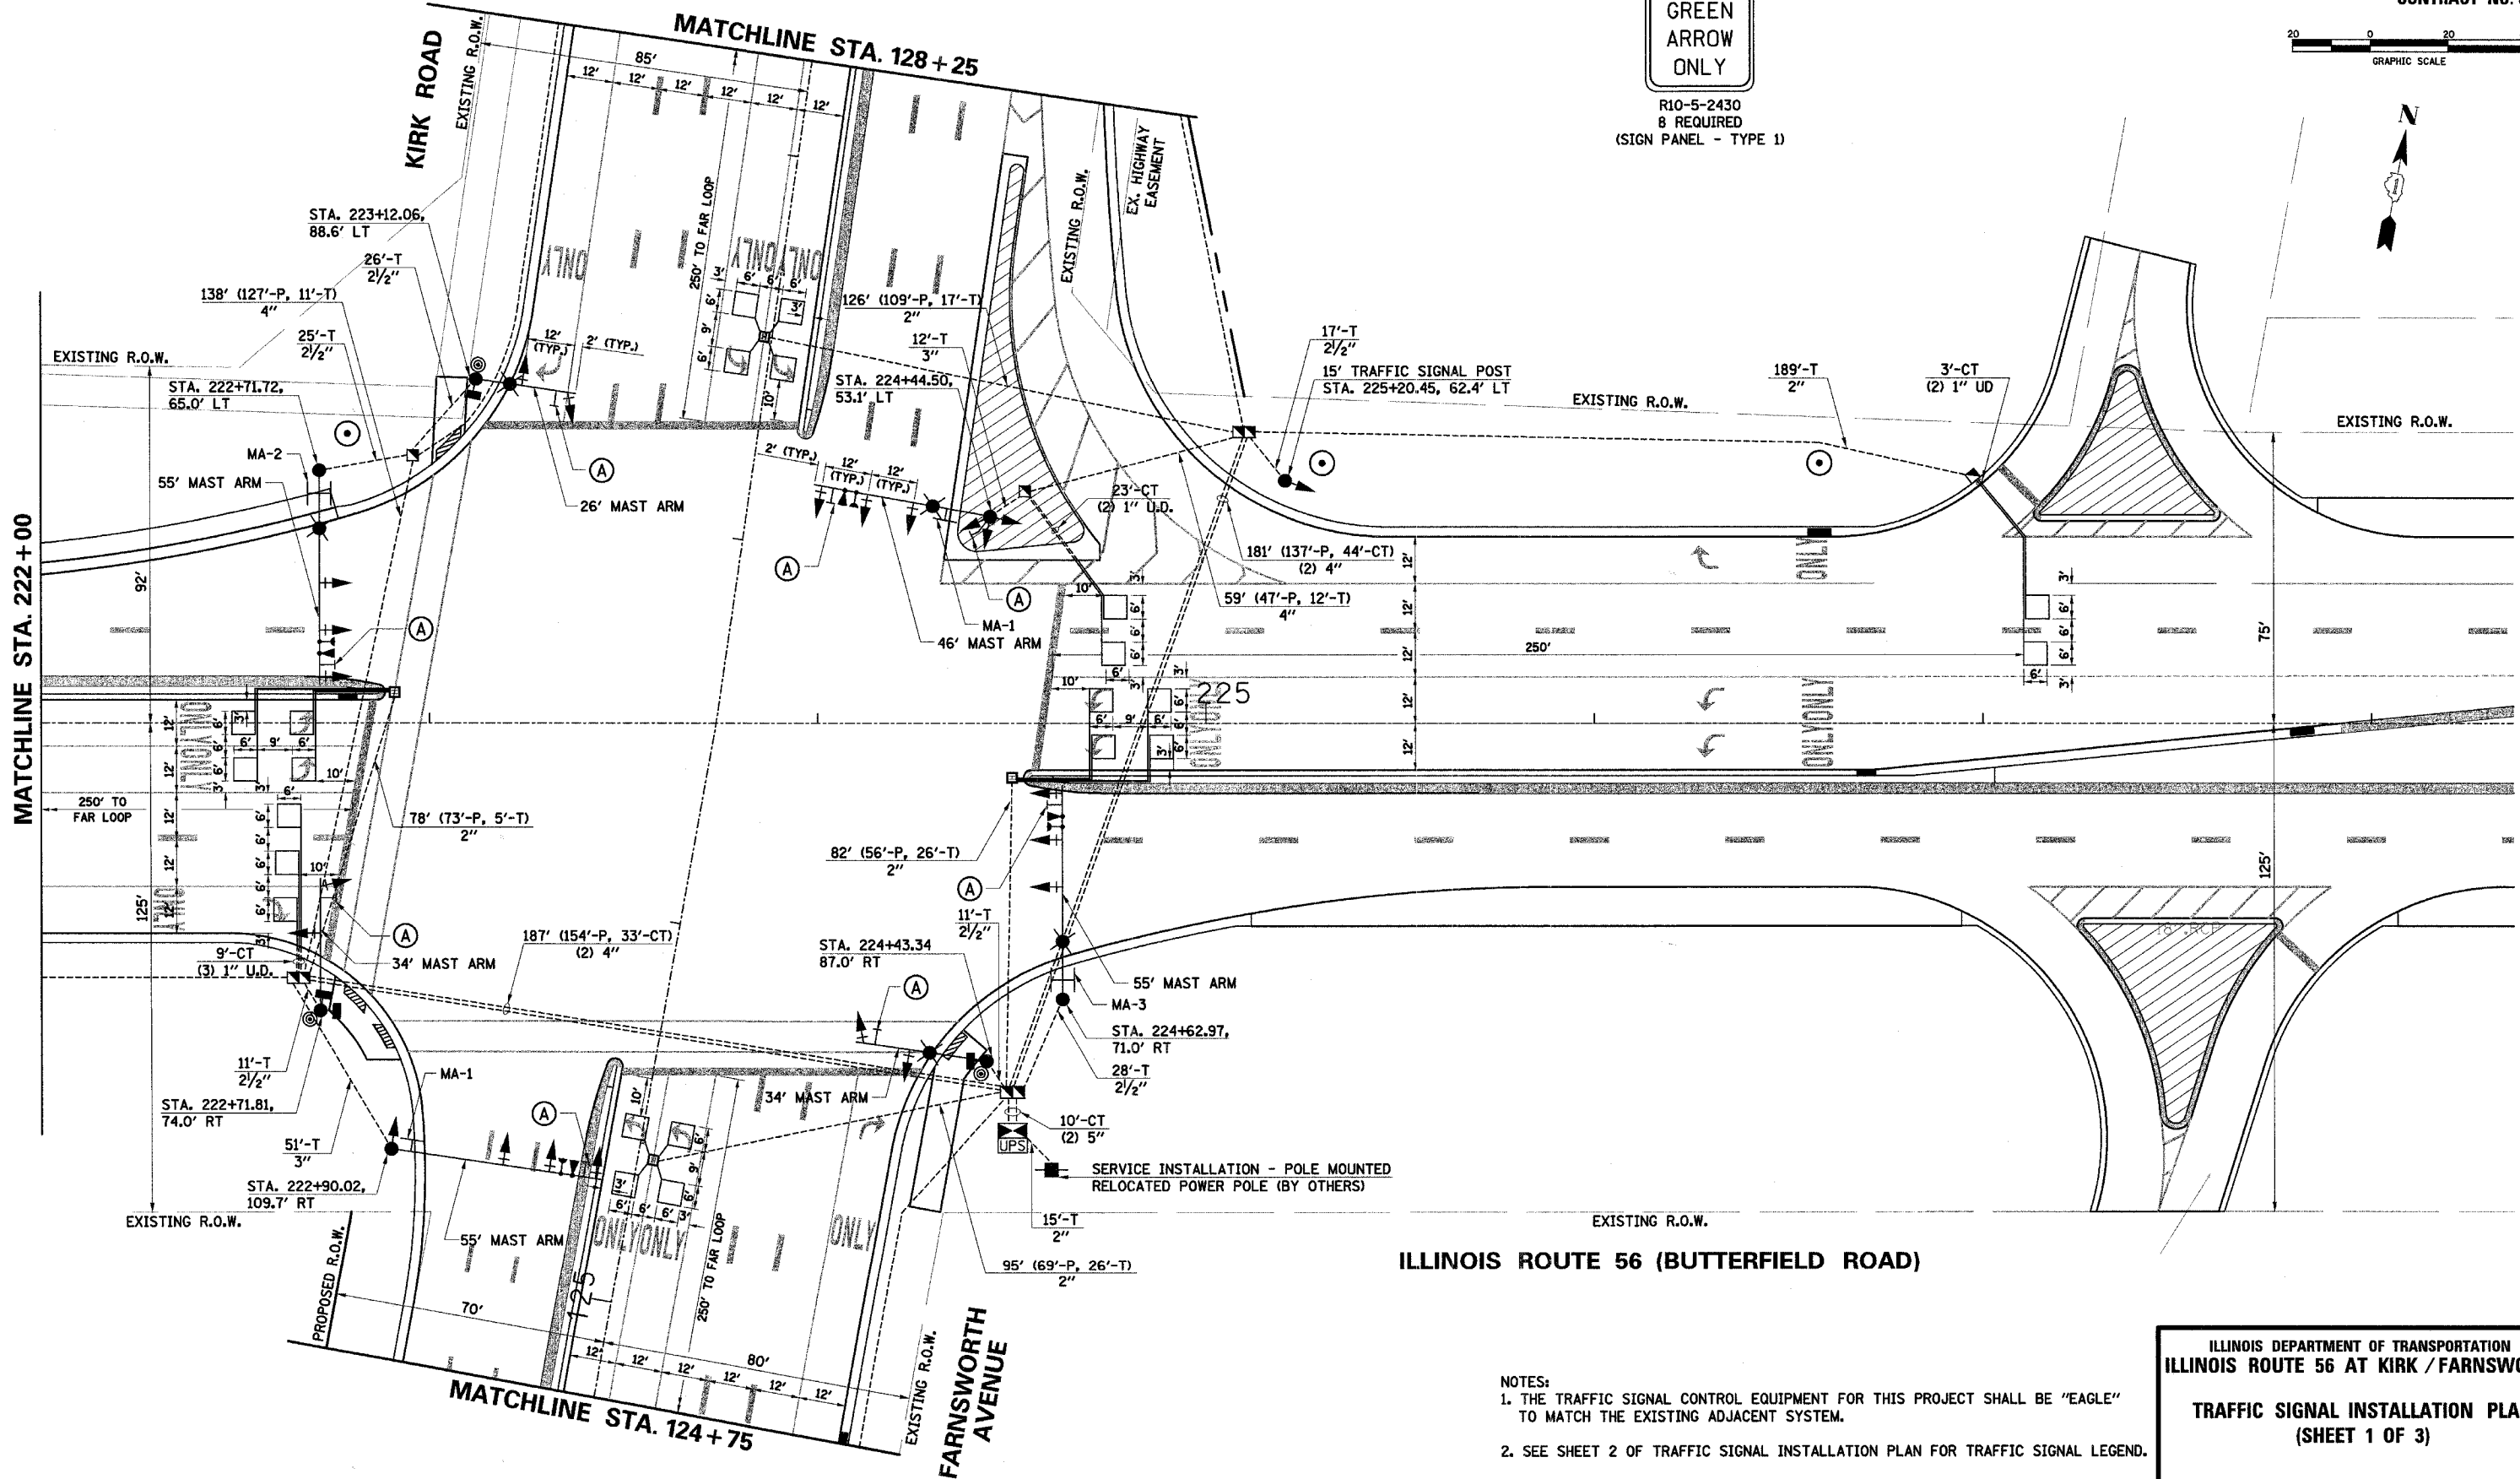

ILLINOIS ROUTE 56 (BUTTERFIELD ROAD)

- NOTES:
1. THE TRAFFIC SIGNAL CONTROL EQUIPMENT FOR THIS PROJECT SHALL BE "EAGLE" TO MATCH THE EXISTING ADJACENT SYSTEM.
 2. SEE SHEET 2 OF TRAFFIC SIGNAL INSTALLATION PLAN FOR TRAFFIC SIGNAL LEGEND.
 3. SEE MAST ARM MOUNTED STREET NAME SIGNS SHEET FOR THE DESIGN OF MA-1 "IL RTE 56/BUTTERFIELD RD", MA-2 "KIRK RD", AND MA-3 "FARNSWORTH AV".

ILLINOIS DEPARTMENT OF TRANSPORTATION ILLINOIS ROUTE 56 AT KIRK / FARNSWORTH			
TRAFFIC SIGNAL INSTALLATION PLAN (SHEET 1 OF 3)			
SCALE: VERT. N/A HORIZ. 1"=20'	DRAWN BY BAH		
DATE APR 06 2007	CHECKED BY APS		

PLAN	DATE	BY
SUBMITTED		
DESIGNED		
CHECKED		
NOTED		
FILED		

PROFILE	DATE	BY
SUBMITTED		
DESIGNED		
CHECKED		
NOTED		
FILED		

4/2/2007 4:27:20 PM C:\Users\m\Documents\2007\03\01\100_100\100_100.dgn