

PLAN	DATE	BY	DATE	BY	DATE
NO. 1					
NO. 2					
PROFILE	DATE	BY	DATE	BY	DATE
NO. 1					
NO. 2					
NO. 3					
NO. 4					
NO. 5					
NO. 6					
NO. 7					
NO. 8					
NO. 9					
NO. 10					
NO. 11					
NO. 12					
NO. 13					
NO. 14					
NO. 15					
NO. 16					
NO. 17					
NO. 18					
NO. 19					
NO. 20					
NO. 21					
NO. 22					
NO. 23					
NO. 24					
NO. 25					
NO. 26					
NO. 27					
NO. 28					
NO. 29					
NO. 30					
NO. 31					
NO. 32					
NO. 33					
NO. 34					
NO. 35					
NO. 36					
NO. 37					
NO. 38					
NO. 39					
NO. 40					
NO. 41					
NO. 42					
NO. 43					
NO. 44					
NO. 45					
NO. 46					
NO. 47					
NO. 48					
NO. 49					
NO. 50					
NO. 51					
NO. 52					
NO. 53					
NO. 54					
NO. 55					
NO. 56					
NO. 57					
NO. 58					
NO. 59					
NO. 60					
NO. 61					
NO. 62					
NO. 63					
NO. 64					
NO. 65					
NO. 66					
NO. 67					
NO. 68					
NO. 69					
NO. 70					
NO. 71					
NO. 72					
NO. 73					
NO. 74					
NO. 75					
NO. 76					
NO. 77					
NO. 78					
NO. 79					
NO. 80					
NO. 81					
NO. 82					
NO. 83					
NO. 84					
NO. 85					
NO. 86					
NO. 87					
NO. 88					
NO. 89					
NO. 90					
NO. 91					
NO. 92					
NO. 93					
NO. 94					
NO. 95					
NO. 96					
NO. 97					
NO. 98					
NO. 99					
NO. 100					

ENERGY COSTS TO:	ILLINOIS DEPARTMENT OF TRANSPORTATION
	201 WEST CENTER COURT
	SCHAUMBURG, ILLINOIS 60196-1096
ENERGY SUPPLY CONTACT:	DAVE HUBERTY
	PHONE: (847) 608-2342
	COMPANY: COMMONWEALTH EDISON

5/7/2007

CABLE PLAN LEGEND


EXISTING	PROPOSED	
		8" (200mm) TRAFFIC SIGNAL SECTION
		12" (300mm) TRAFFIC SIGNAL SECTION
		12" (300mm) PEDESTRIAN SIGNAL SECTION
		12" (300mm) PEDESTRIAN SIGNAL SECTION
		CONTROLLER CABINET
		SERVICE INSTALLATION
		TELEPHONE INSTALLATION
		VEHICLE DETECTOR, INDUCTION LOOP
		MAGNETIC DETECTOR
		EMERGENCY VEHICLE LIGHT DETECTOR
		CONFIRMATION BEACON
		PUSHBUTTON DETECTOR
		DENOTES NUMBER OF CONDUCTORS.
		ALL CABLE NO. 14 EXCEPT AS INDICATED.
		ALL LOOP DETECTOR CABLE TO BE SHIELDED.
		GROUND CABLE IN CONDUIT
		NO. 6 SOLID COPPER (GREEN)
		FIBER OPTIC CABLE IN CONDUIT
		NO. 62.5/125 2-MM12F SM12F
		SIGNAL FACE WITH BACKPLATE.
		"P" INDICATES PROGRAMMED HEAD.
		RAILROAD CONTROL CABINET
		ILLUMINATED SIGN 'NO LEFT TURN'
		ILLUMINATED SIGN 'NO RIGHT TURN'
		GROUND ROD AT HANDHOLE (H), DOUBLE HANDHOLE (H), OR CONTROLLER (C)
		GROUND ROD AT POST (P) OR MAST ARM POLE (MA)
		GROUND ROD AT ELECTRIC SERVICE INSTALLATION
		UNINTERRUPTABLE POWER SUPPLY

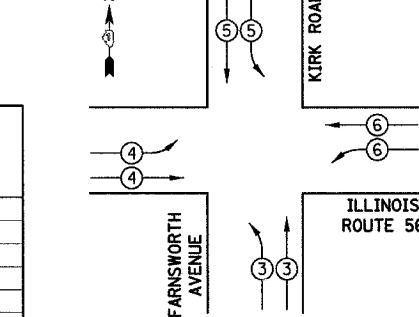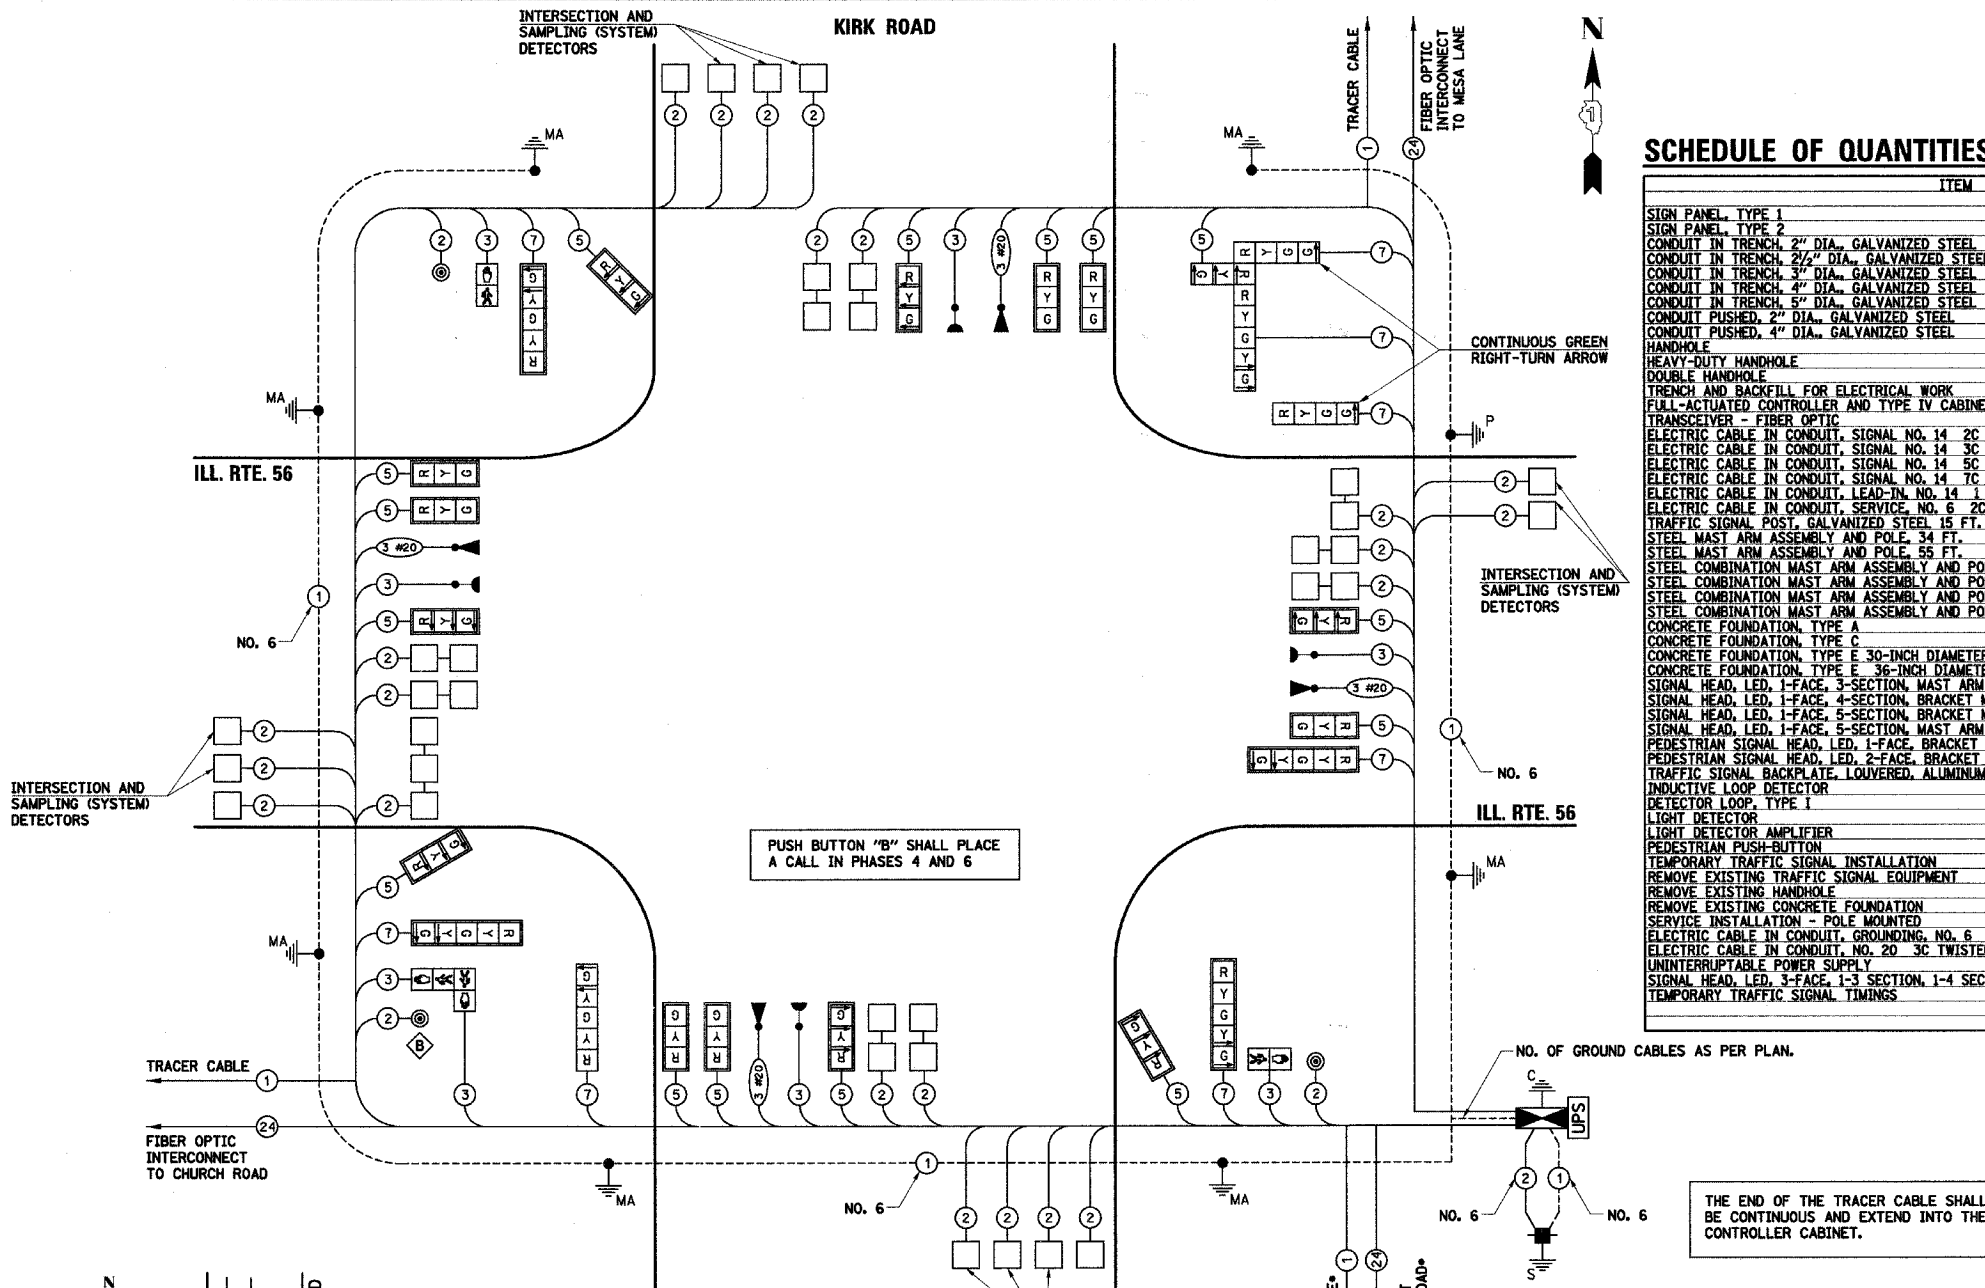

EMERGENCY VEHICLE PREEMPTION SEQUENCE

FOUNDATION (DEPTH)	FT. (m)	CABLE SLACK	FT. (m)	VERTICAL	FT. (m)
TYPE A - POST	4 (1.2)	HANDHOLE	6.5 (2.0)	ALL FOUNDATIONS	3.5 (1.0)
C - CONTROLLER	4 (1.2)	DOUBLE HANDHOLE	13 (4.0)	MAST ARM (L) POLE	20'-H-2=
D - CONTROLLER	4 (1.2)	SIGNAL POST	2 (1.0)	BRACKET MOUNTED	13 (4.0)
E - M.A. LENGTH		CONTROLLER CAB.	1 (0.5)	PED. PUSHBUTTON	4 (1.2)
<30'	30" (900mm)	FIBER OPTIC	13 (4.0)	ELECTRIC SERVICE	13.5 (4.1)
<40'	30" (750mm)	ELECTRIC SERVICE	1 (0.5)	SERVICE TO GROUND	13.5 (4.1)
<40'	36" (900mm)	GROUND CABLE	1 (0.5)	POST MOUNTED	6 (1.8)
<50'	36" (900mm)				
>50'	36" (900mm)				

PROPOSED EMERGENCY VEHICLE PREEMPTORS	3	4	5	6
MOVEMENT				

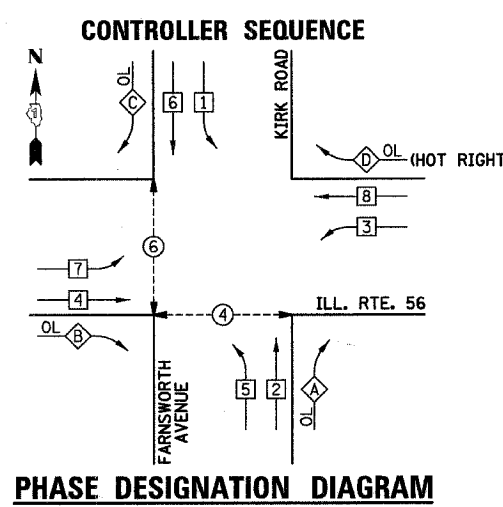

PHASE DESIGNATION DIAGRAM

CONTROLLER SEQUENCE LEGEND	
	SINGLE ENTRY PHASE
	OVERLAP
	NUMBER REFERRING TO ASSOCIATED PHASE
	PEDESTRIAN PHASE

OVERLAP PHASE	PERMISSIVE PHASE	PROTECTED PHASE
A =	2 +	3
B =	4 +	5
C =	6 +	7
D =	(HOT) CONTINUOUS GREEN RIGHT ARROW	

NOTE: THE TRAFFIC SIGNAL CONTROL EQUIPMENT FOR THIS PROJECT SHALL BE "EAGLE" TO MATCH THE EXISTING ADJACENT SYSTEM.

ILLINOIS DEPARTMENT OF TRANSPORTATION
ILLINOIS ROUTE 56 AT KIRK / FARNSWORTH

CABLE PLAN AND PHASE DESIGNATION DIAGRAM

SCALE: VERT. N/A
HORIZ. N.T.S.
DATE: APR 06 2007
DRAWN BY: BAH
CHECKED BY: APS

F.A.P. RTE.	SECTION	COUNTY	TOTAL SHEETS	SHEET NO.
365	01-00273-00-CH	KANE	172	102
STA.		TO STA.		
FED. ROAD DIST. NO.	ILLINOIS	FED. AID PROJECT		

CONTRACT NO. 83906

SCHEDULE OF QUANTITIES

ITEM	UNIT	QUANTITY
SIGN PANEL, TYPE 1	SQ FT	70
SIGN PANEL, TYPE 2	SQ FT	30
CONDUIT IN TRENCH, 2" DIA., GALVANIZED STEEL	FOOT	975
CONDUIT IN TRENCH, 2 1/2" DIA., GALVANIZED STEEL	FOOT	118
CONDUIT IN TRENCH, 3" DIA., GALVANIZED STEEL	FOOT	63
CONDUIT IN TRENCH, 4" DIA., GALVANIZED STEEL	FOOT	177
CONDUIT IN TRENCH, 5" DIA., GALVANIZED STEEL	FOOT	20
CONDUIT PUSHED, 2" DIA., GALVANIZED STEEL	FOOT	427
CONDUIT PUSHED, 4" DIA., GALVANIZED STEEL	FOOT	756
HANDHOLE	EACH	5
HEAVY-DUTY HANDHOLE	EACH	4
DOUBLE HANDHOLE	EACH	3
TRENCH AND BACKFILL FOR ELECTRICAL WORK	FOOT	1266
FULL-ACTUATED CONTROLLER AND TYPE IV CABINET, SPECIAL	EACH	1
TRANSCEIVER - FIBER OPTIC	EACH	1
ELECTRIC CABLE IN CONDUIT, SIGNAL NO. 14 2C	FOOT	698
ELECTRIC CABLE IN CONDUIT, SIGNAL NO. 14 3C	FOOT	2307
ELECTRIC CABLE IN CONDUIT, SIGNAL NO. 14 5C	FOOT	4878
ELECTRIC CABLE IN CONDUIT, SIGNAL NO. 14 7C	FOOT	2087
ELECTRIC CABLE IN CONDUIT, LEAD-IN, NO. 14 1 PAIR	FOOT	852
ELECTRIC CABLE IN CONDUIT, SERVICE, NO. 6 2C	FOOT	33
TRAFFIC SIGNAL POST, GALVANIZED STEEL 16 FT.	EACH	1
STEEL MAST ARM ASSEMBLY AND POLE, 34 FT.	EACH	1
STEEL MAST ARM ASSEMBLY AND POLE, 55 FT.	EACH	1
STEEL COMBINATION MAST ARM ASSEMBLY AND POLE, 26 FT.	EACH	1
STEEL COMBINATION MAST ARM ASSEMBLY AND POLE, 34 FT.	EACH	1
STEEL COMBINATION MAST ARM ASSEMBLY AND POLE, 46 FT.	EACH	1
STEEL COMBINATION MAST ARM ASSEMBLY AND POLE, 55 FT.	EACH	2
CONCRETE FOUNDATION, TYPE A	FOOT	4
CONCRETE FOUNDATION, TYPE C	FOOT	4
CONCRETE FOUNDATION, TYPE E 30-INCH DIAMETER	FOOT	13.5
CONCRETE FOUNDATION, TYPE E 36-INCH DIAMETER	FOOT	79
SIGNAL HEAD, LED, 1-FACE, 3-SECTION, MAST ARM MOUNTED	EACH	14
SIGNAL HEAD, LED, 1-FACE, 4-SECTION, BRACKET MOUNTED	EACH	1
SIGNAL HEAD, LED, 1-FACE, 5-SECTION, BRACKET MOUNTED	EACH	1
SIGNAL HEAD, LED, 1-FACE, 5-SECTION, MAST ARM MOUNTED	EACH	4
PEDESTRIAN SIGNAL HEAD, LED, 1-FACE, BRACKET MOUNTED	EACH	2
PEDESTRIAN SIGNAL HEAD, LED, 2-FACE, BRACKET MOUNTED	EACH	2
TRAFFIC SIGNAL BACKPLATE, LOUVERED, ALUMINUM	EACH	18
INDUCTIVE LOOP DETECTOR	EACH	23
DETECTOR LOOP, TYPE I	FOOT	1551
LIGHT DETECTOR	EACH	4
LIGHT DETECTOR AMPLIFIER	EACH	1
PEDESTRIAN PUSH-BUTTON	EACH	3
TEMPORARY TRAFFIC SIGNAL INSTALLATION	EACH	1
REMOVE EXISTING TRAFFIC SIGNAL EQUIPMENT	EACH	1
REMOVE EXISTING HANDHOLE	EACH	10
REMOVE EXISTING CONCRETE FOUNDATION	EACH	5
SERVICE INSTALLATION - POLE MOUNTED	EACH	1
ELECTRIC CABLE IN CONDUIT, GROUNDING, NO. 6 1C	FOOT	1434
ELECTRIC CABLE IN CONDUIT, NO. 20 3C TWISTED SHIELD	FOOT	1327
UNINTERRUPTABLE POWER SUPPLY	EACH	1
SIGNAL HEAD, LED, 3-FACE, 1-3 SECTION, 1-4 SECTION, 1-5 SECTION, BRACKET MOUNTED	EACH	1
TEMPORARY TRAFFIC SIGNAL TIMINGS	EACH	1