





PLAN	DATE
SURVEYED	BY
PLOTTED	DATE
CHECKED	DATE
NO.	DATE
NO.	DATE
NO.	DATE

PROFILE	DATE
SURVEYED	BY
PLOTTED	DATE
CHECKED	DATE
NO.	DATE
NO.	DATE
NO.	DATE

4/7/2007

F.A.P. RTE.	SECTION	COUNTY	TOTAL SHEETS	SHEET NO.
365	01-00273-00-CH	KANE	172	105
STA.	TO STA.			
FED. ROAD DIST. NO.	ILLINOIS FED. AID PROJECT			

CONTRACT NO. 83906

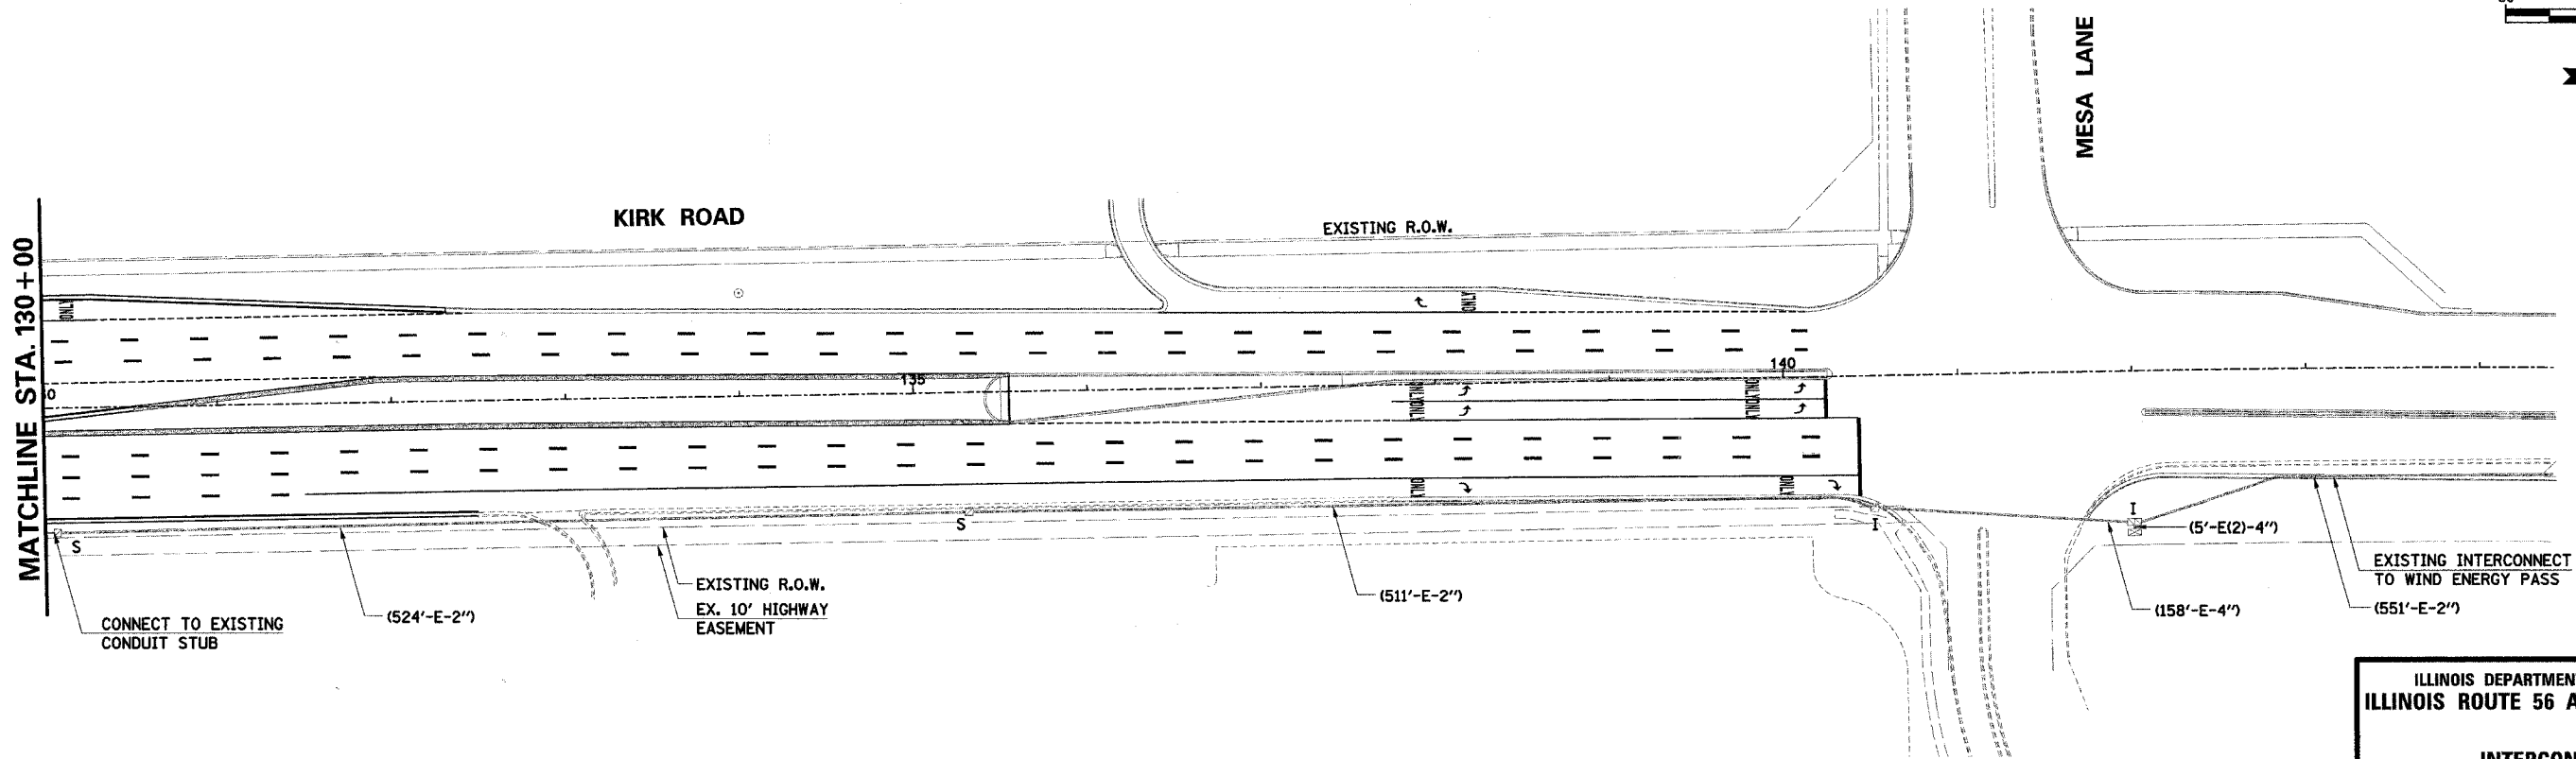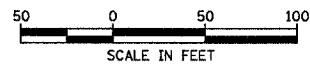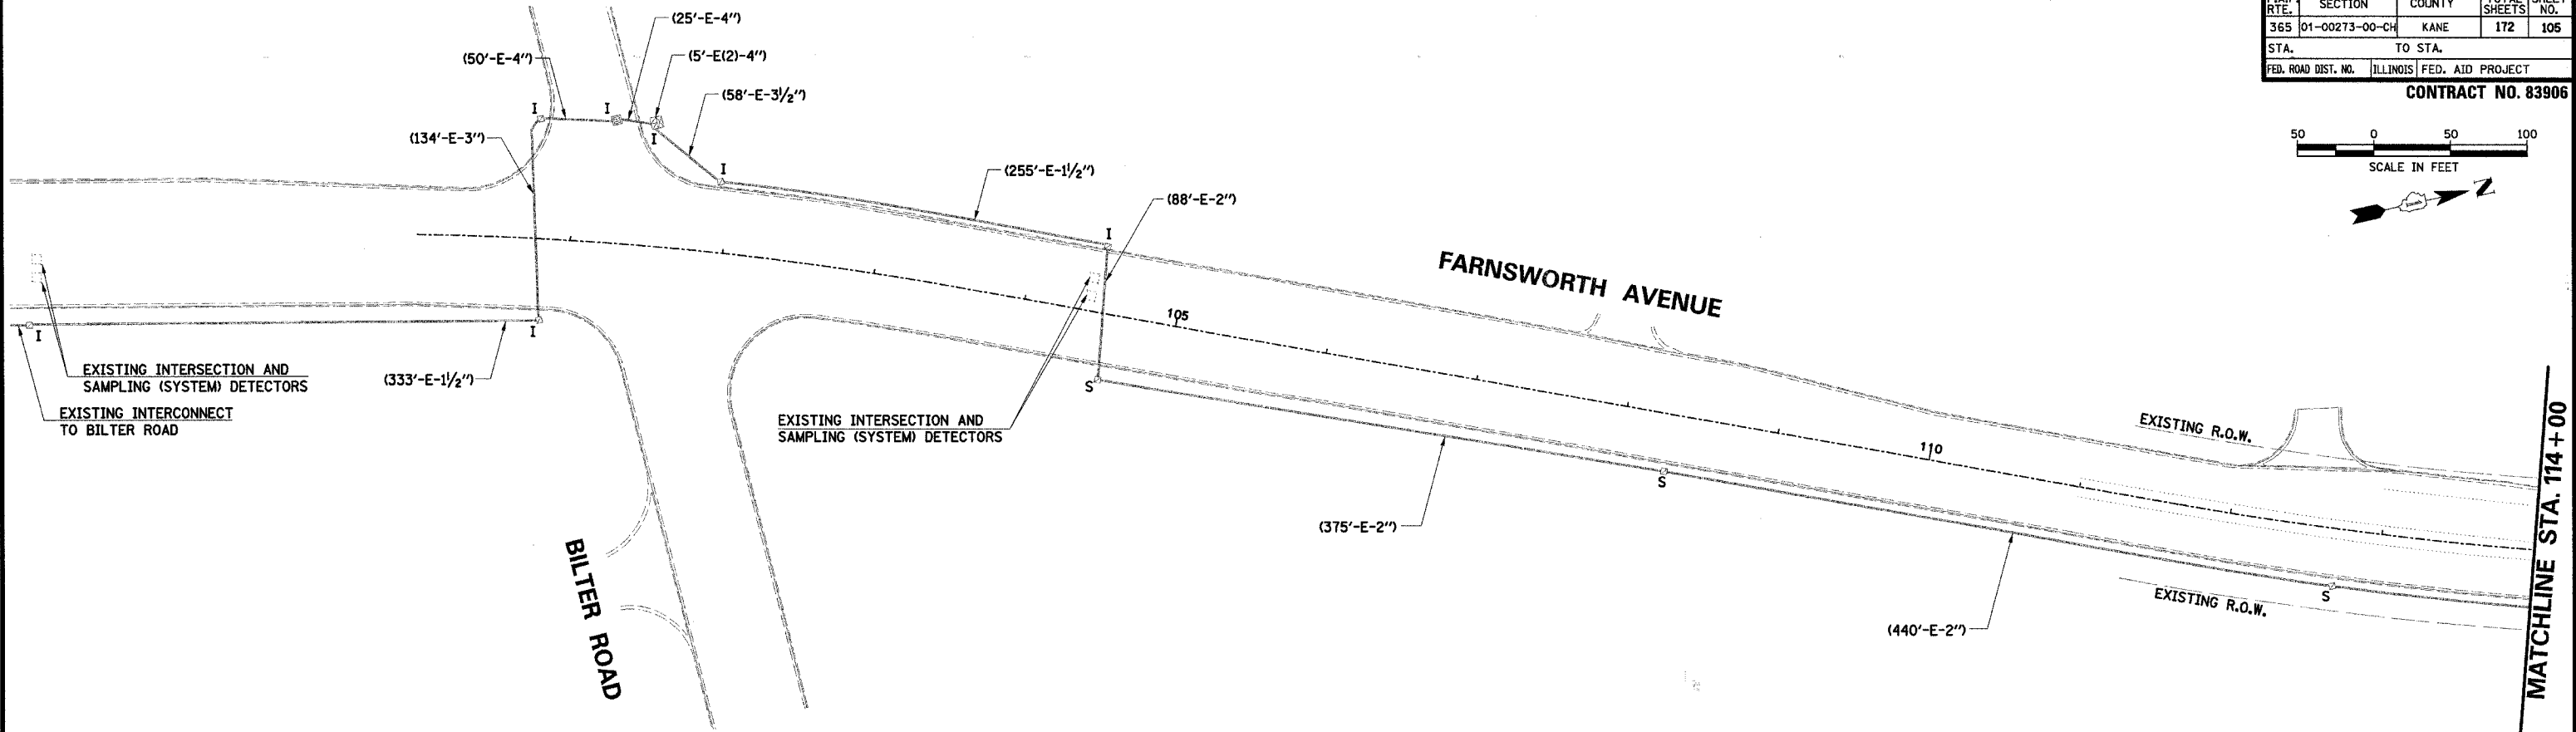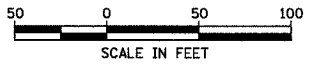

ILLINOIS DEPARTMENT OF TRANSPORTATION			
ILLINOIS ROUTE 56 AT KIRK / FARNSWORTH			
INTERCONNECT PLAN			
(SHEET 3 OF 3)			
SCALE:	VERT. N/A	DRAWN BY BAH	
	HORIZ. 1"=50'	CHECKED BY APS	
DATE	APR 06 2007		

NOTE:
THE TRAFFIC SIGNAL CONTROL EQUIPMENT FOR THIS PROJECT SHALL BE "EAGLE"
TO MATCH THE EXISTING ADJACENT SYSTEM.