


F.A.P. RTE.	SECTION	COUNTY	TOTAL SHEETS	SHEET NO.
365	01-00273-00-CH	KANE	172	117
STA.		TO STA.		
FED. ROAD DIST. NO.		ILLINOIS	FED. AID PROJECT	
CONTRACT NO. 83906				

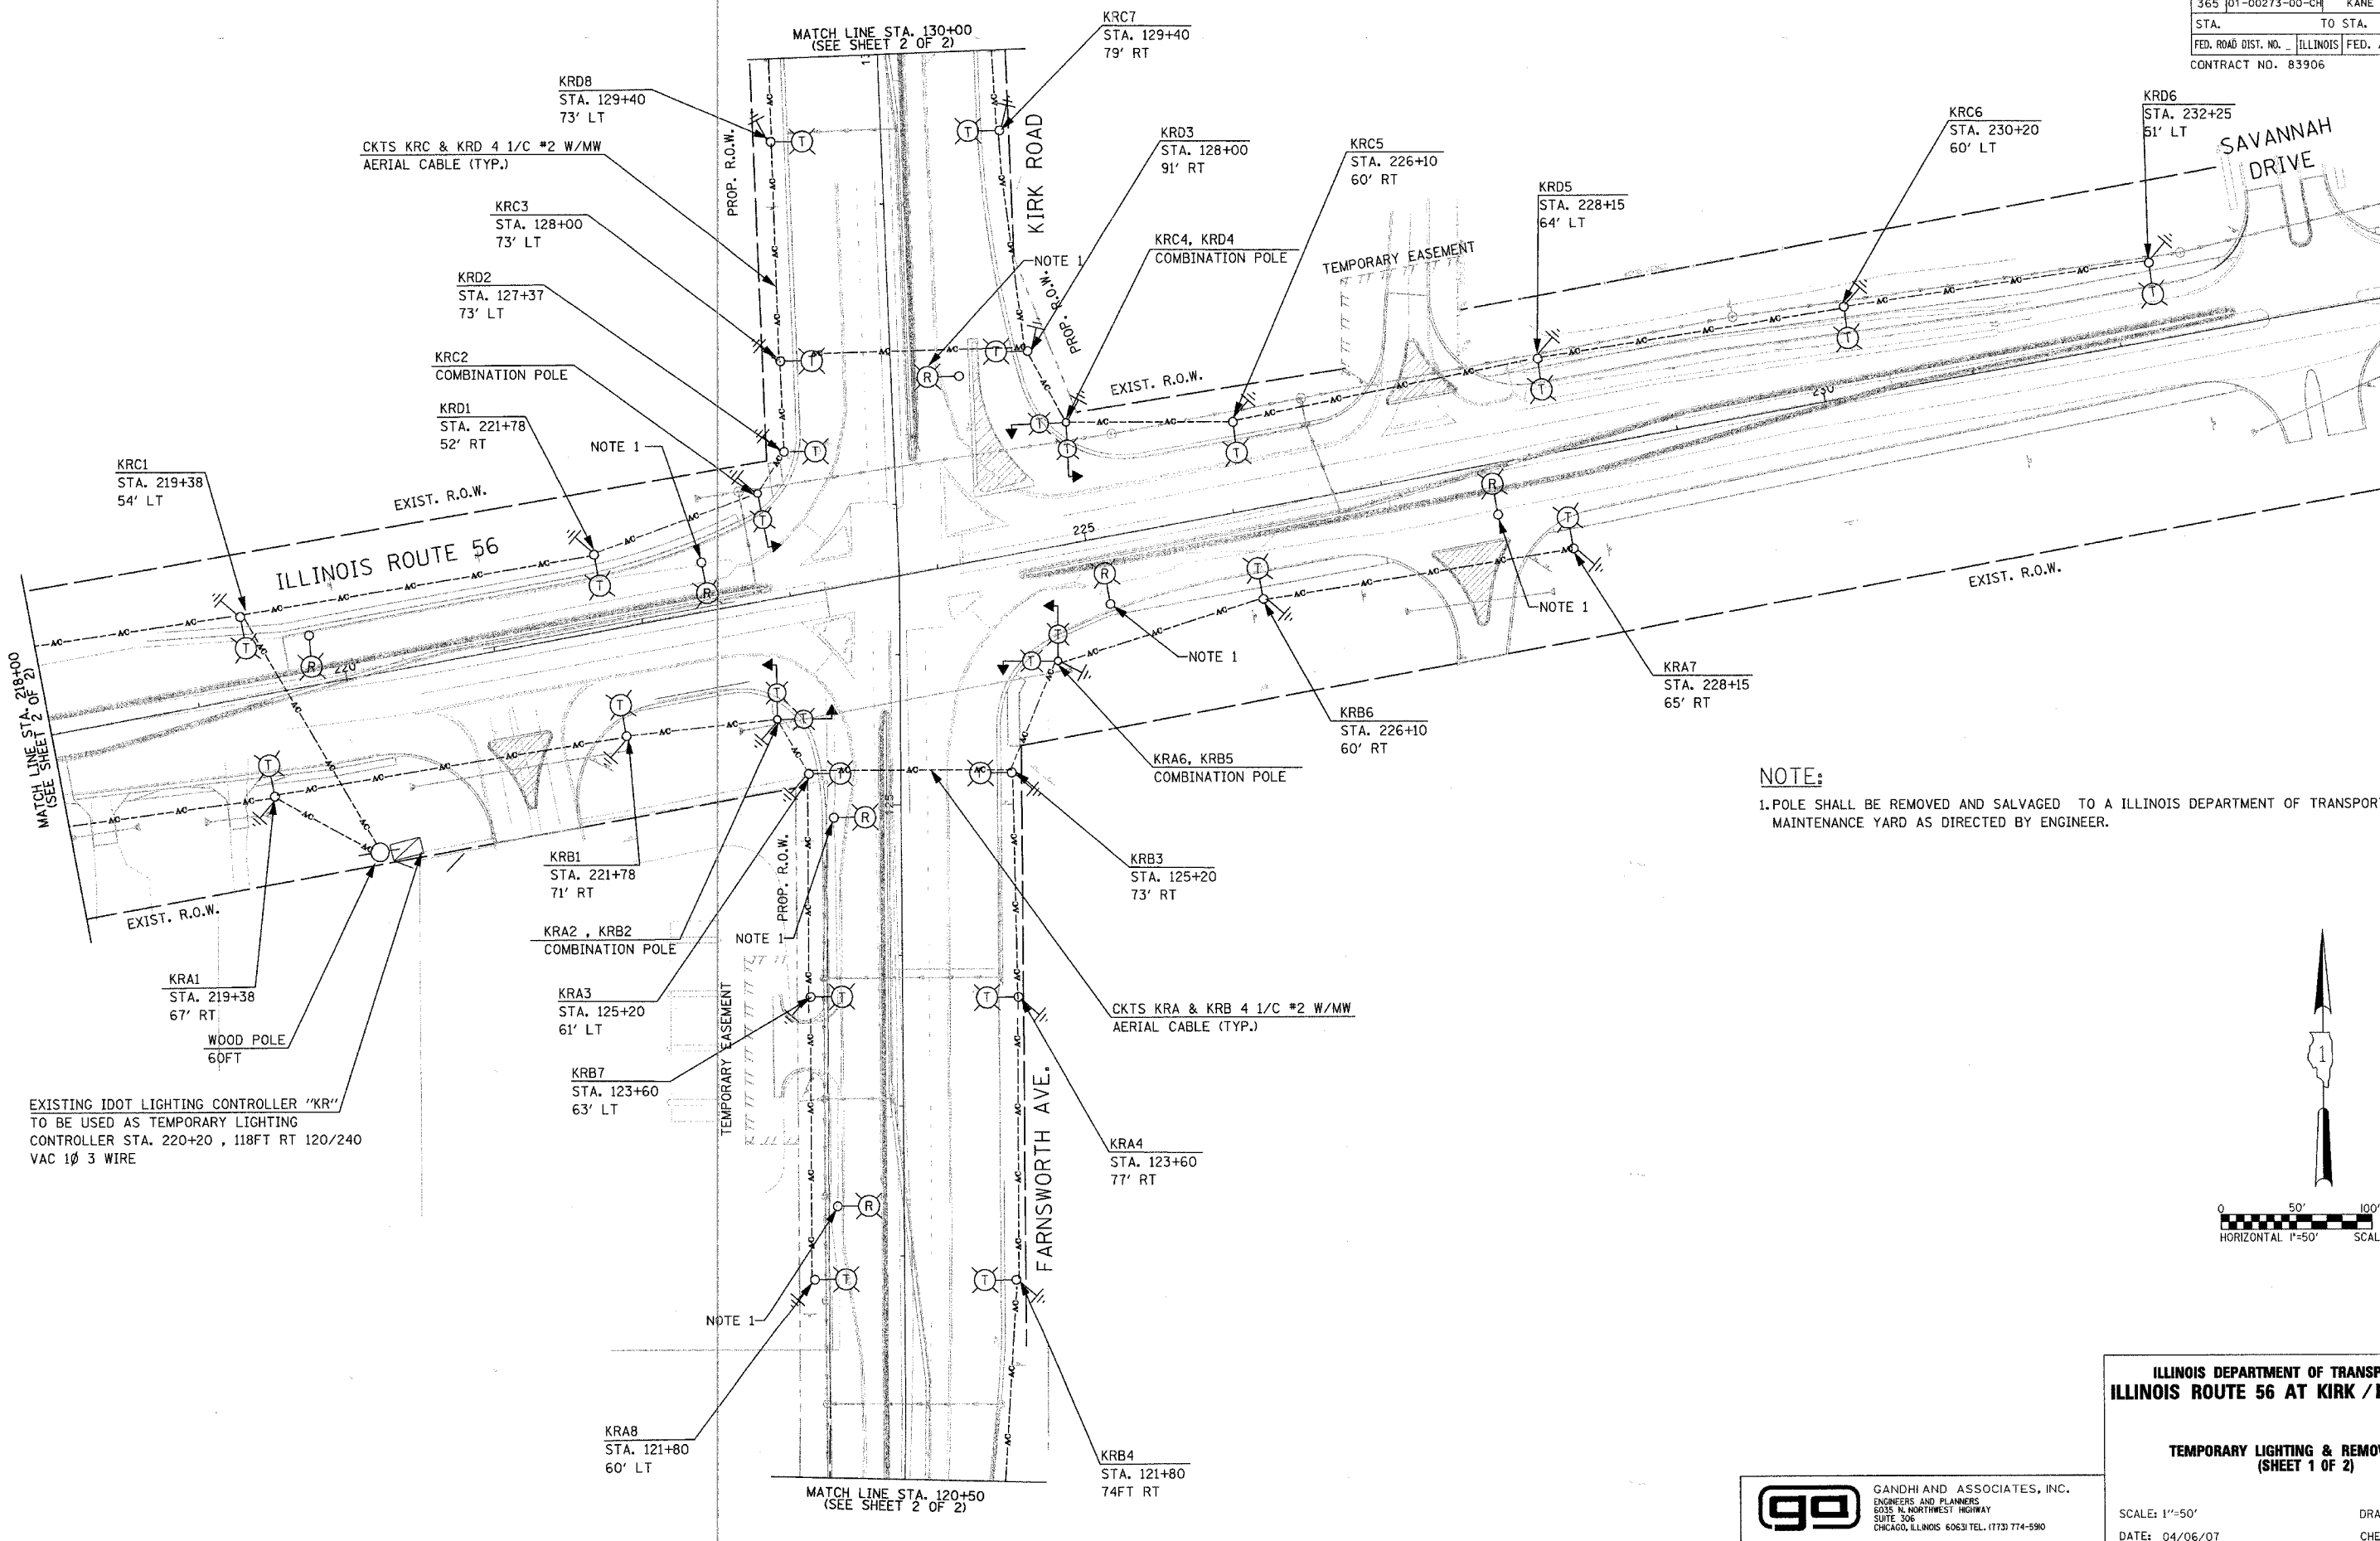

NOTE:
 1. POLE SHALL BE REMOVED AND SALVAGED TO A ILLINOIS DEPARTMENT OF TRANSPORTATION MAINTENANCE YARD AS DIRECTED BY ENGINEER.

EXISTING IDOT LIGHTING CONTROLLER "KR"
 TO BE USED AS TEMPORARY LIGHTING
 CONTROLLER STA. 220+20, 118FT RT 120/240
 VAC 1Ø 3 WIRE

**ILLINOIS DEPARTMENT OF TRANSPORTATION
 ILLINOIS ROUTE 56 AT KIRK / FARNSWORTH**

**TEMPORARY LIGHTING & REMOVAL PLAN
 (SHEET 1 OF 2)**

GO GANDHI AND ASSOCIATES, INC.
 ENGINEERS AND PLANNERS
 6035 N. NORTHWEST HIGHWAY
 SUITE 306
 CHICAGO, ILLINOIS 60631 TEL. (773) 774-5900

SCALE: 1"=50'
 DATE: 04/06/07
 DRAWN BY: RDP
 CHECKED BY: MAE