


F.A. RTE.	SECTION	COUNTY	TOTAL SHEETS	SHEET NO.
-	01-00273-00-CH	KANE	172	170
STA.		TO STA.		
FED. ROAD DIST. NO.	ILLINOIS	FED. AID PROJECT		

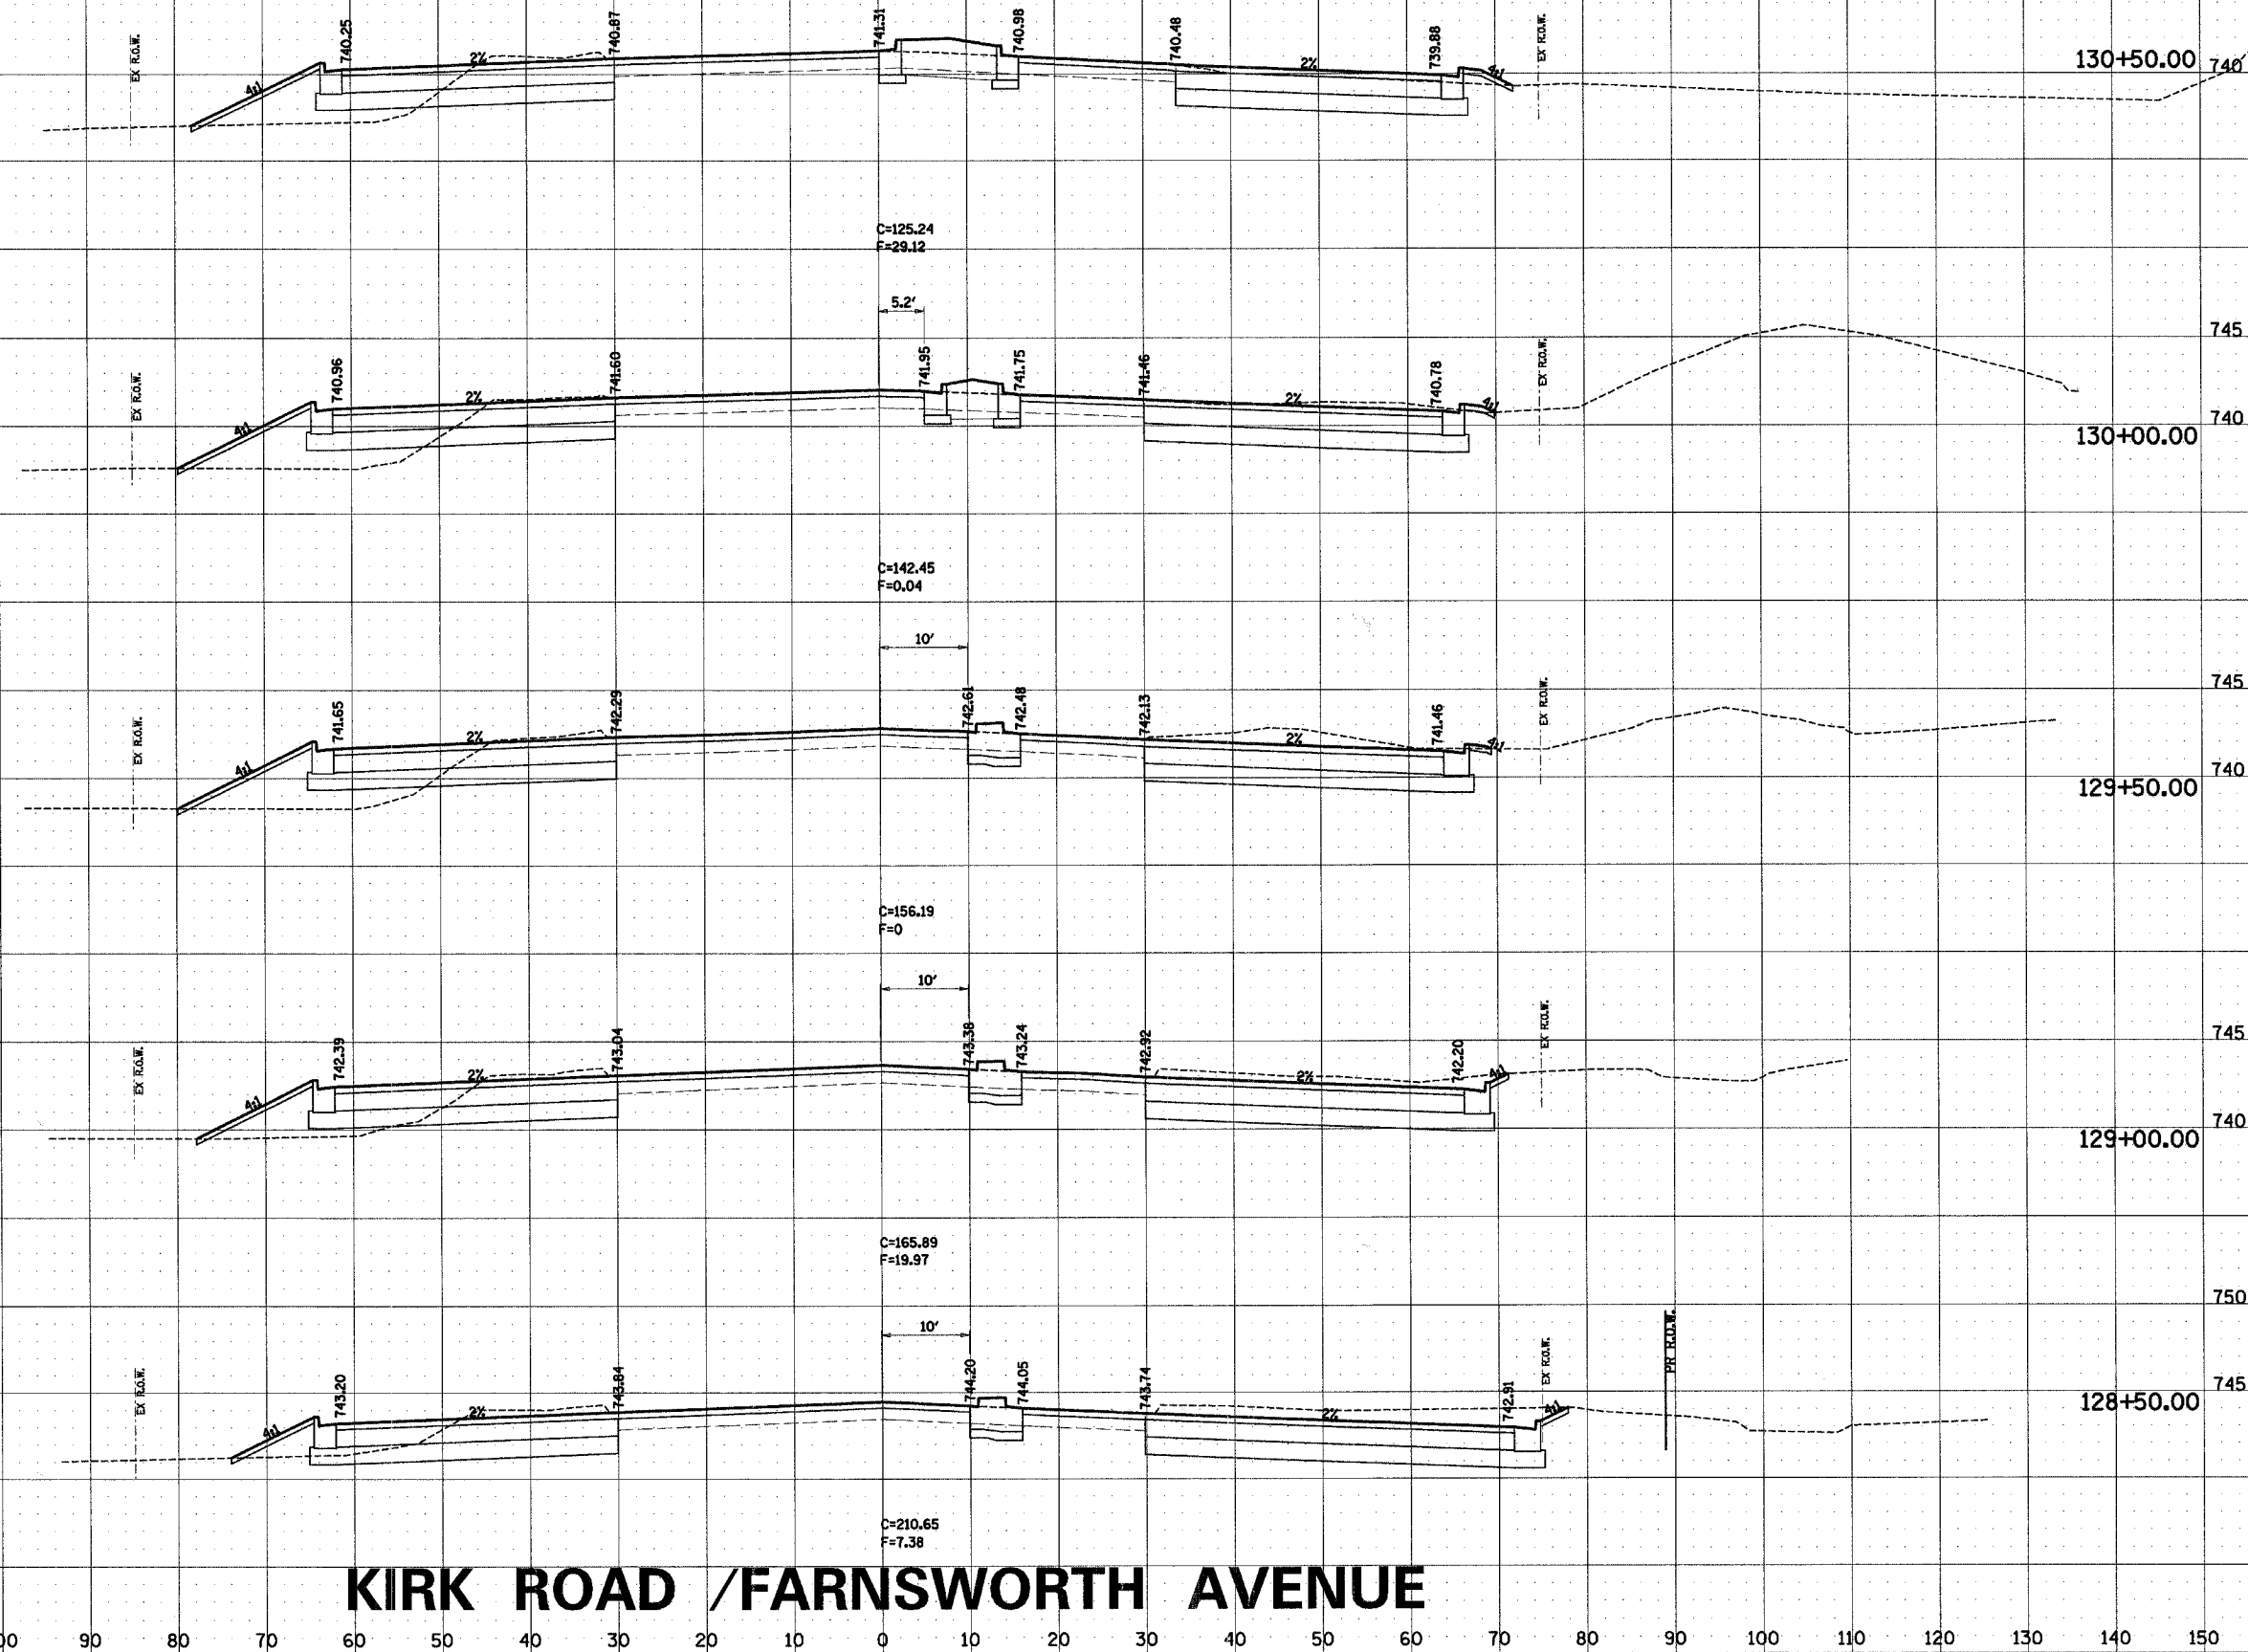

KIRK ROAD /FARNSWORTH AVENUE

FINAL SURVEY	BY _____		DATE _____
NOTE BOOK	SURVEYED _____		
	PLOTTED _____		
	TEMPLATE _____		
	AREAS _____		
	AREAS CHECKED _____		
NO.			

ORIGINAL SURVEY	SURVEYED PLOTTED TEMPLATE	BY	DATE
NOTE BOOK	AREAS AREAS CHECKED		

COMPANY NAME: SEC, INC.
PROJECT CONTACT: TONY SIMMONS
CLIENT: JDOT
4/7/2007 11:36 AM
va\jobs\amth\200N010321.kc.rtf