



ROUTE NO.	SECTION	COUNTY	TOTAL SHEETS	SHEET NO.
FAS 389	93-00049-00-BR	PEORIA	99	31
FED. ROAD DIST. NO. 7	ILLINOIS	PROJECT	BRS-0389(104)	
CONTRACT NO. 89323				

Sheet 8 of 8

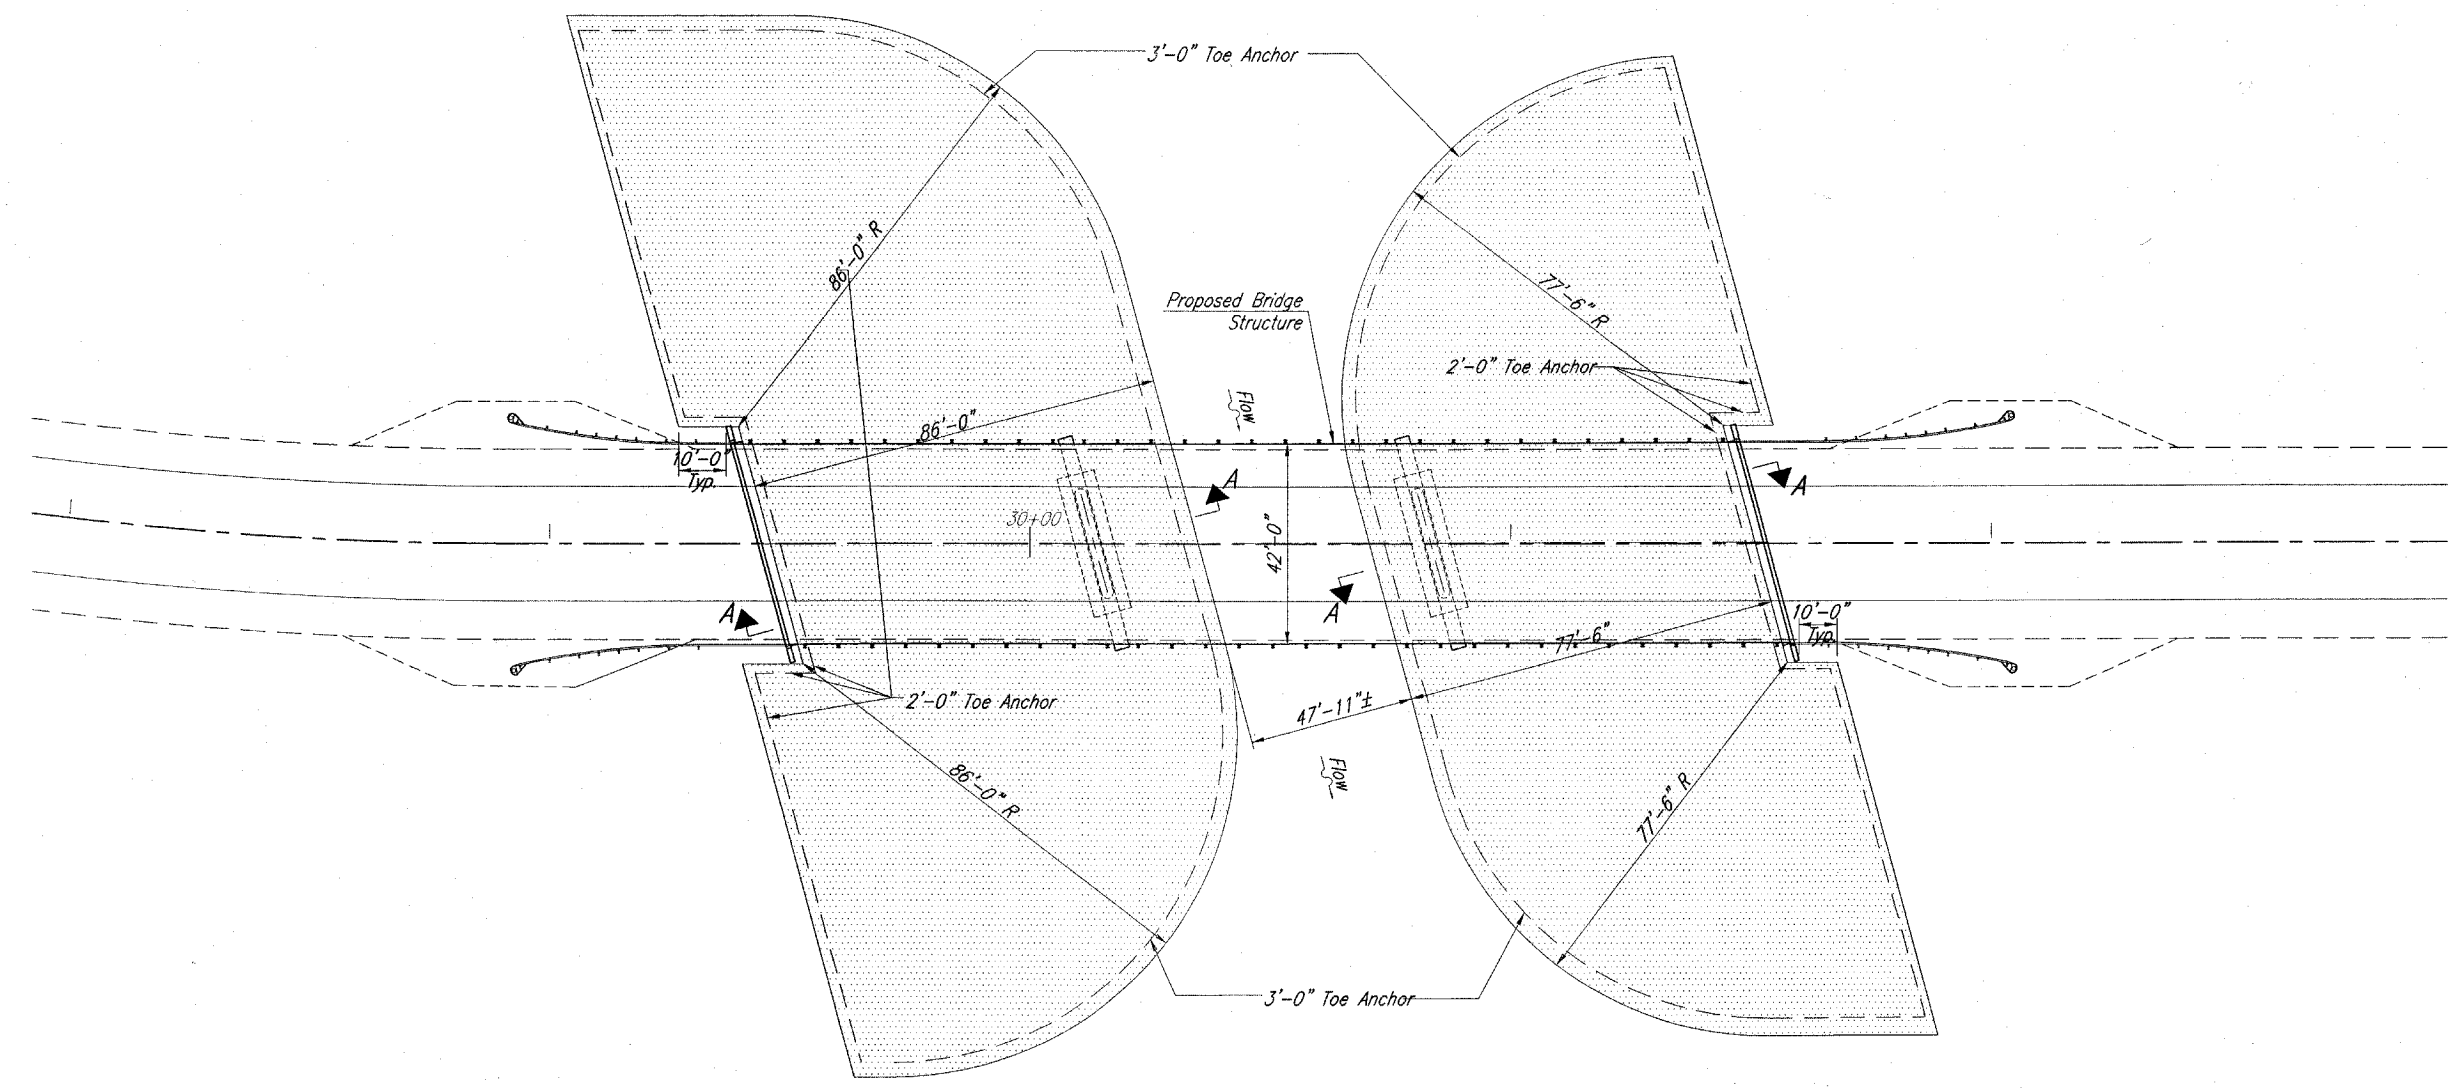

PLAN - REVETMENT MAT SLOPE PROTECTION  
(8" Filter Point)

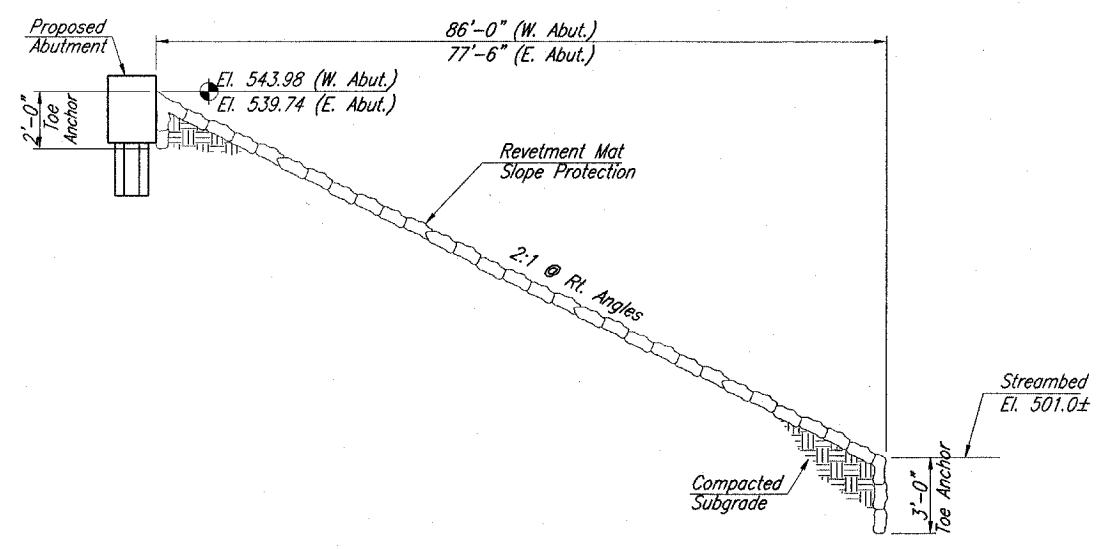

SECTION A-A

**BILL OF MATERIAL**

Item	Unit	Quantity
Fabric Formed Concrete Revetment Mat	Sq. Yd.	4404

**NOTES:**

This work shall be done in accordance with Section 285 of the Standard Specifications.

Locate field sewn joints midway between mortar stops. Lay seams down for best appearance.



Prior to grout injection, the fabric shall be positioned at its design location. Each panel shall be a continuous or monolithic unit for its full width, including the trench portion.

After grouting has been completed, the void between trench wall and filled fabric shall be backfilled.

Holes in the fabric left by the removal of the grout hose or inserts shall be temporarily closed by inserting a piece of burlap or similar material. The burlap shall be removed when the mortar is no longer fluid and the surface is firm to hand pressure.

As determined necessary by the engineer, placement of the revetment mat may be varied to match existing conditions.

APR 05 2007 6:50 PM CW  
 2:106:0551 08/20031 FINAL PLANS 0704081 BRIDGE PRELIMINARY MAT.DWG

REVISION										
DATE										
										
Revision No. 06/2008 Description REVETMENT MAT.DWG Scale Date 04/06/07	LAYOUT DRAWN REVIEWED	TWZ DLC JUT	10/17/06 11/21/06 01/16/07							Phone: (309) 691-0902 Fax: (309) 691-1327 www.hanson-inc.com Offices Nationwide
										
<b>REVETMENT MAT SLOPE PROTECTION</b> LANCASTER RD. OVER LAMARSH CREEK STRUCTURE NO. 072-3145 PEORIA COUNTY, ILLINOIS										
31										
31 of 99 sheets										