


ROUTE NO.	SECTION	COUNTY	TOTAL SHEETS	SHEET NO.
FAS 389	93-00049-00-BR	PEORIA	99	51
FED. ROAD DIST. NO.	7	ILLINOIS	PROJECT:	BRS-0399(104)
CONTRACT NO. 89323				

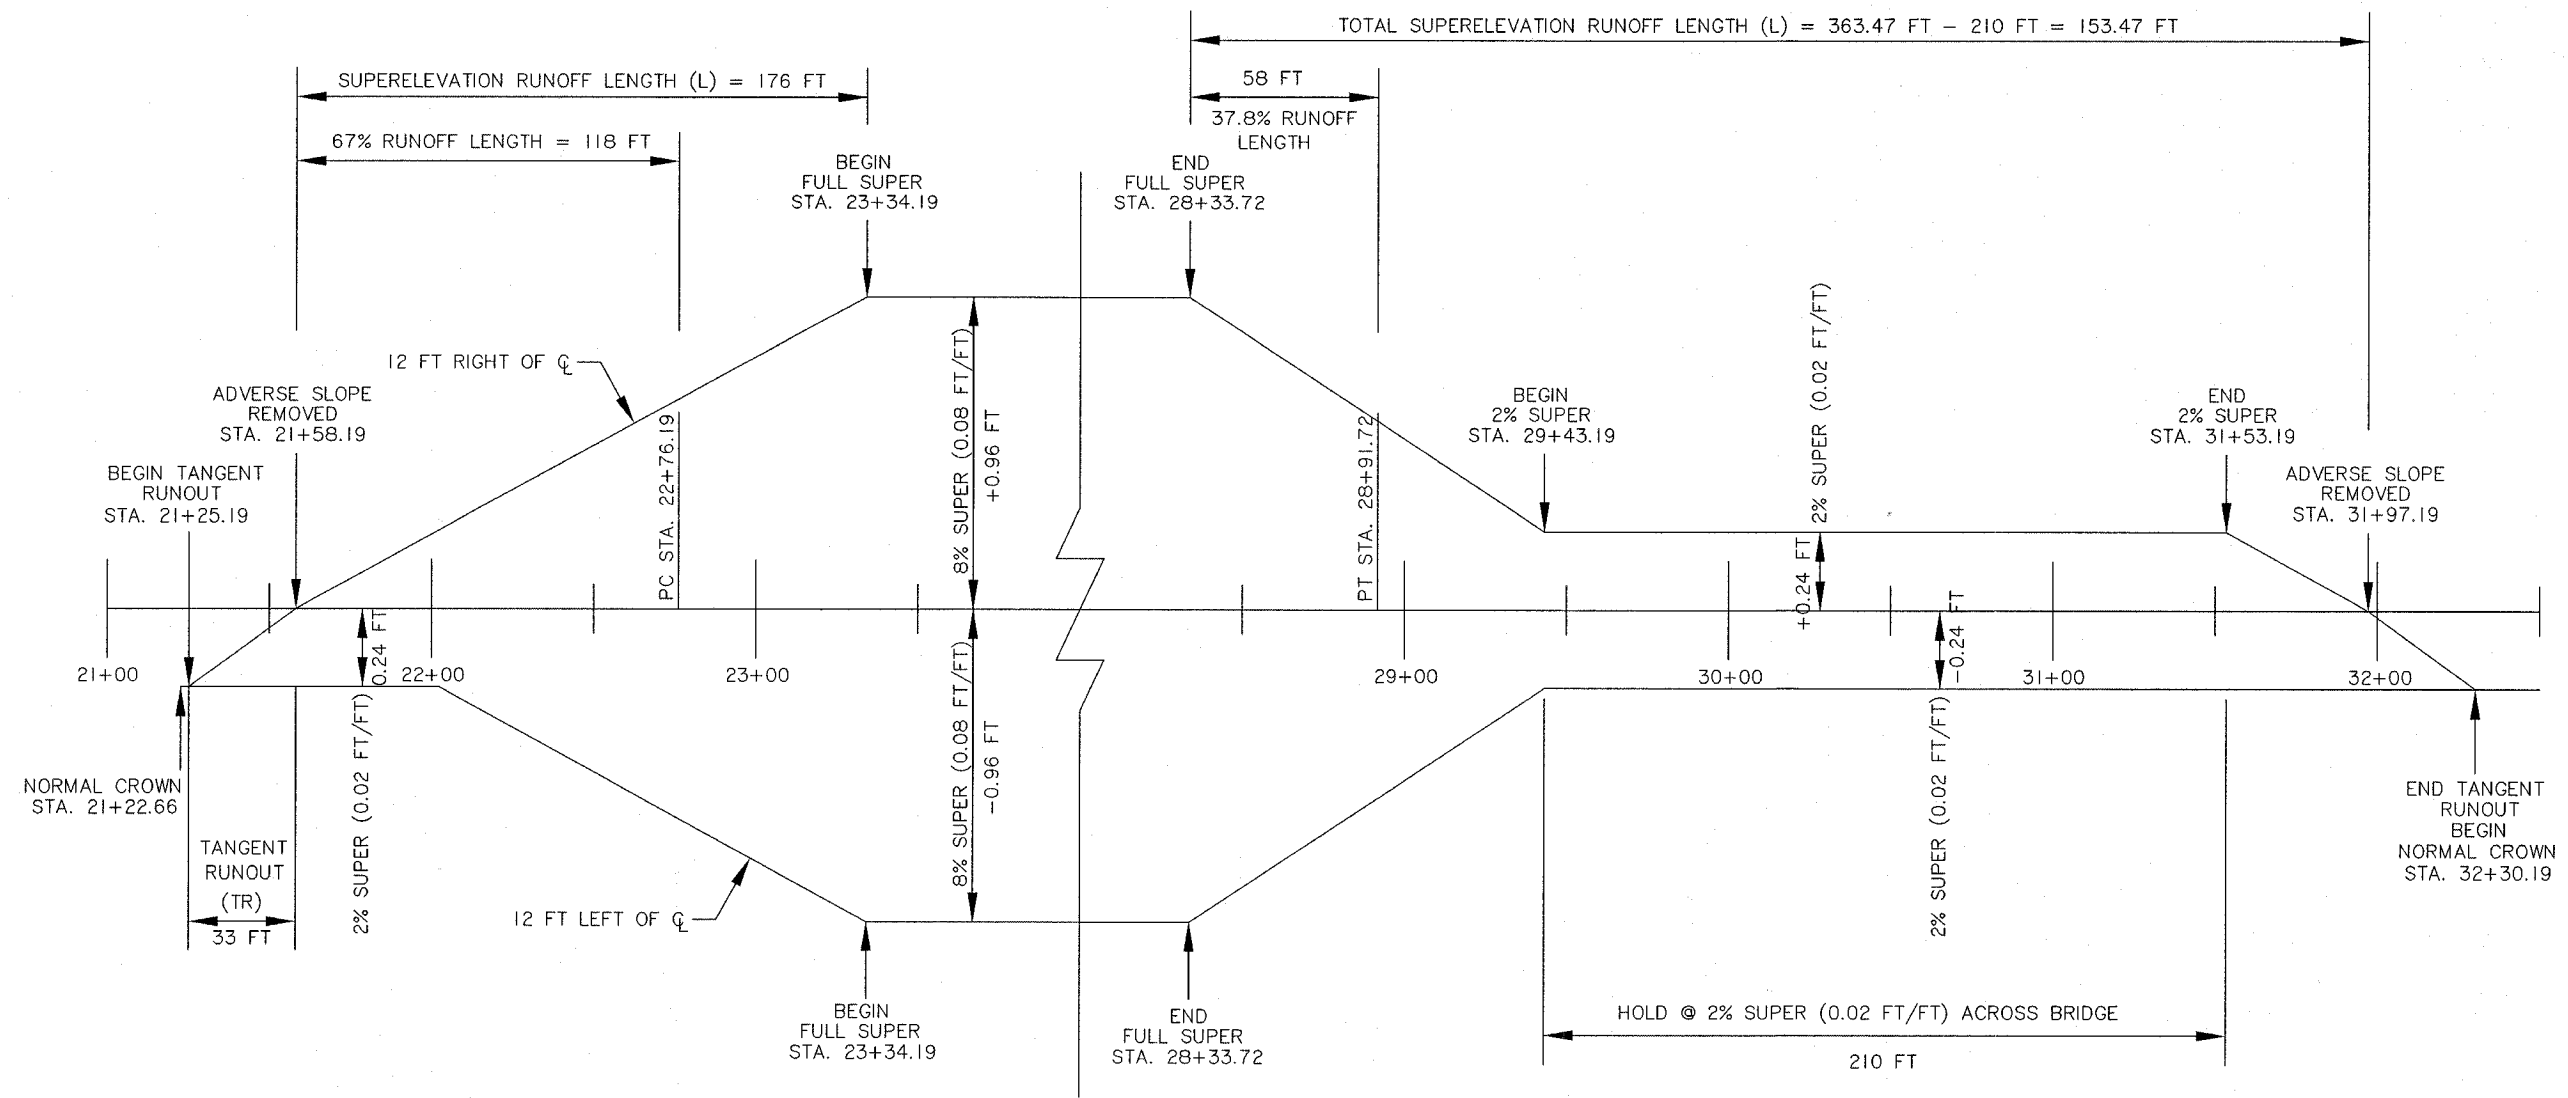

SUPERELEVATION DEVELOPMENT STA. 21+00 TO STA. 33+00