



ROUTE NO.	SECTION	COUNTY	TOTAL SHEETS	SHEET NO.
FAS 389	93-00049-00-BR	PEORIA	99	59
FED. ROAD DIST. NO.	7	ILLINOIS PROJECT	BRS-0389(104)	
CONTRACT NO. 89323				

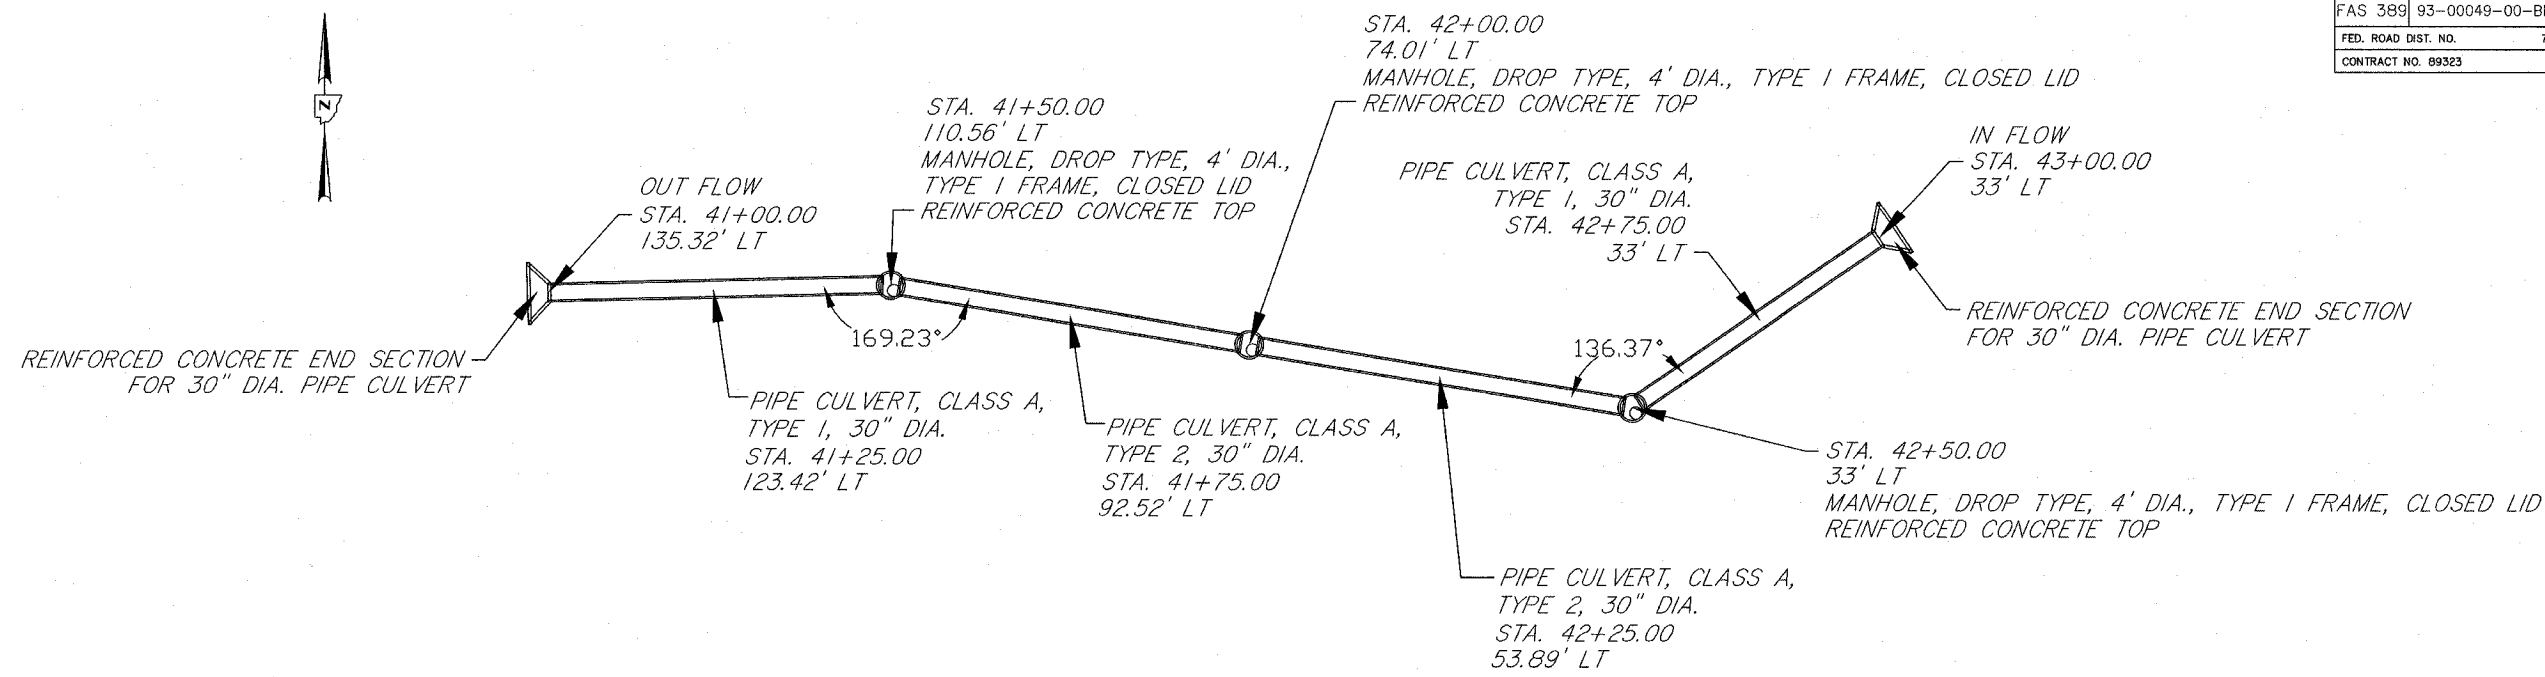

PLAN VIEW

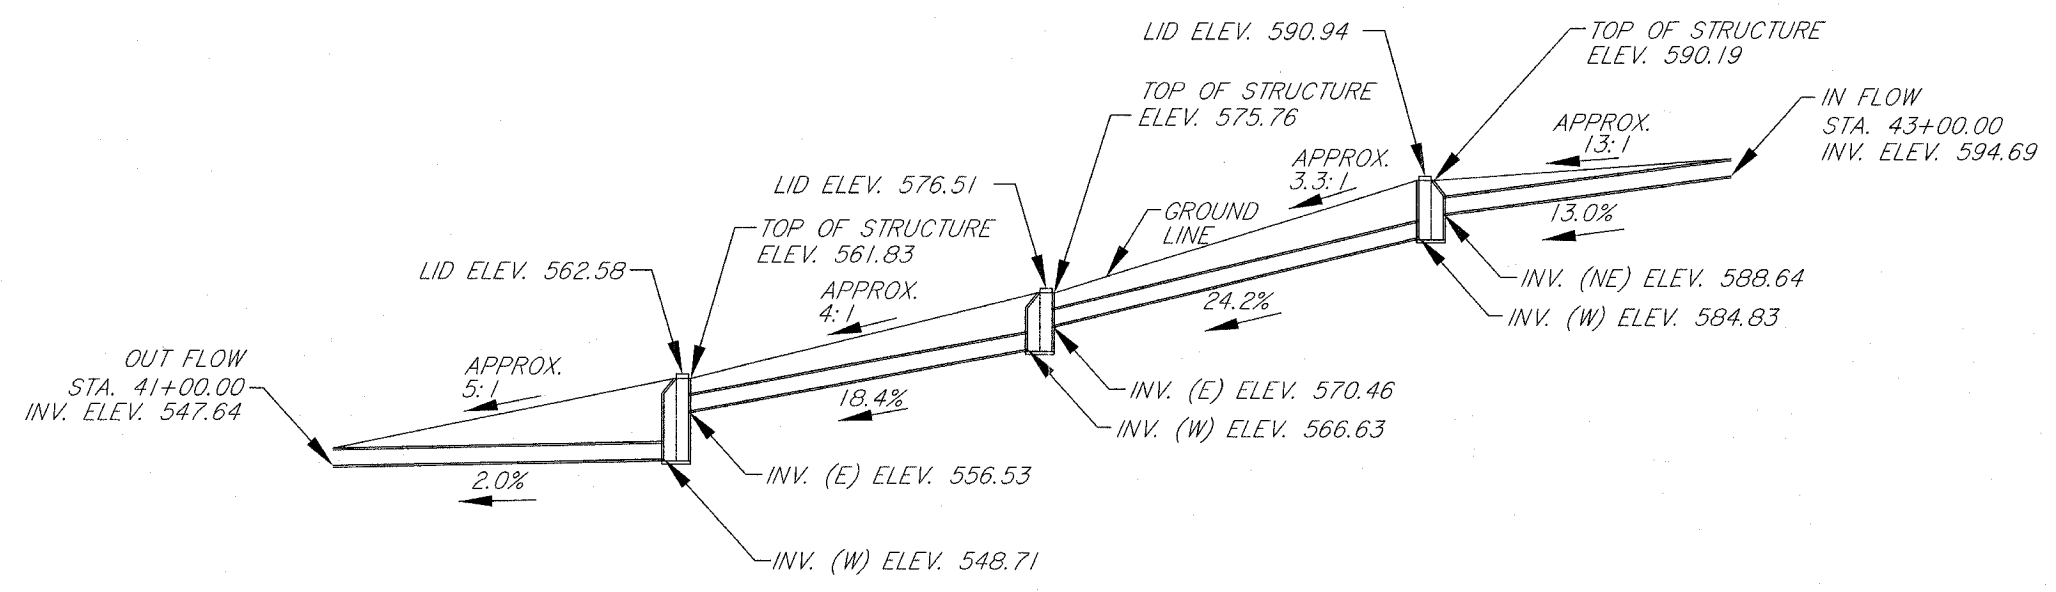

PROFILE VIEW

DROP BOX DETAIL
 STA. 41+00.00 TO STA. 43+00.00
 PEORIA COUNTY
 STRUCTURE NO. 072-3145

NOTE: STATION & OFFSET MEASURED FROM CENTER OF MANHOLE