
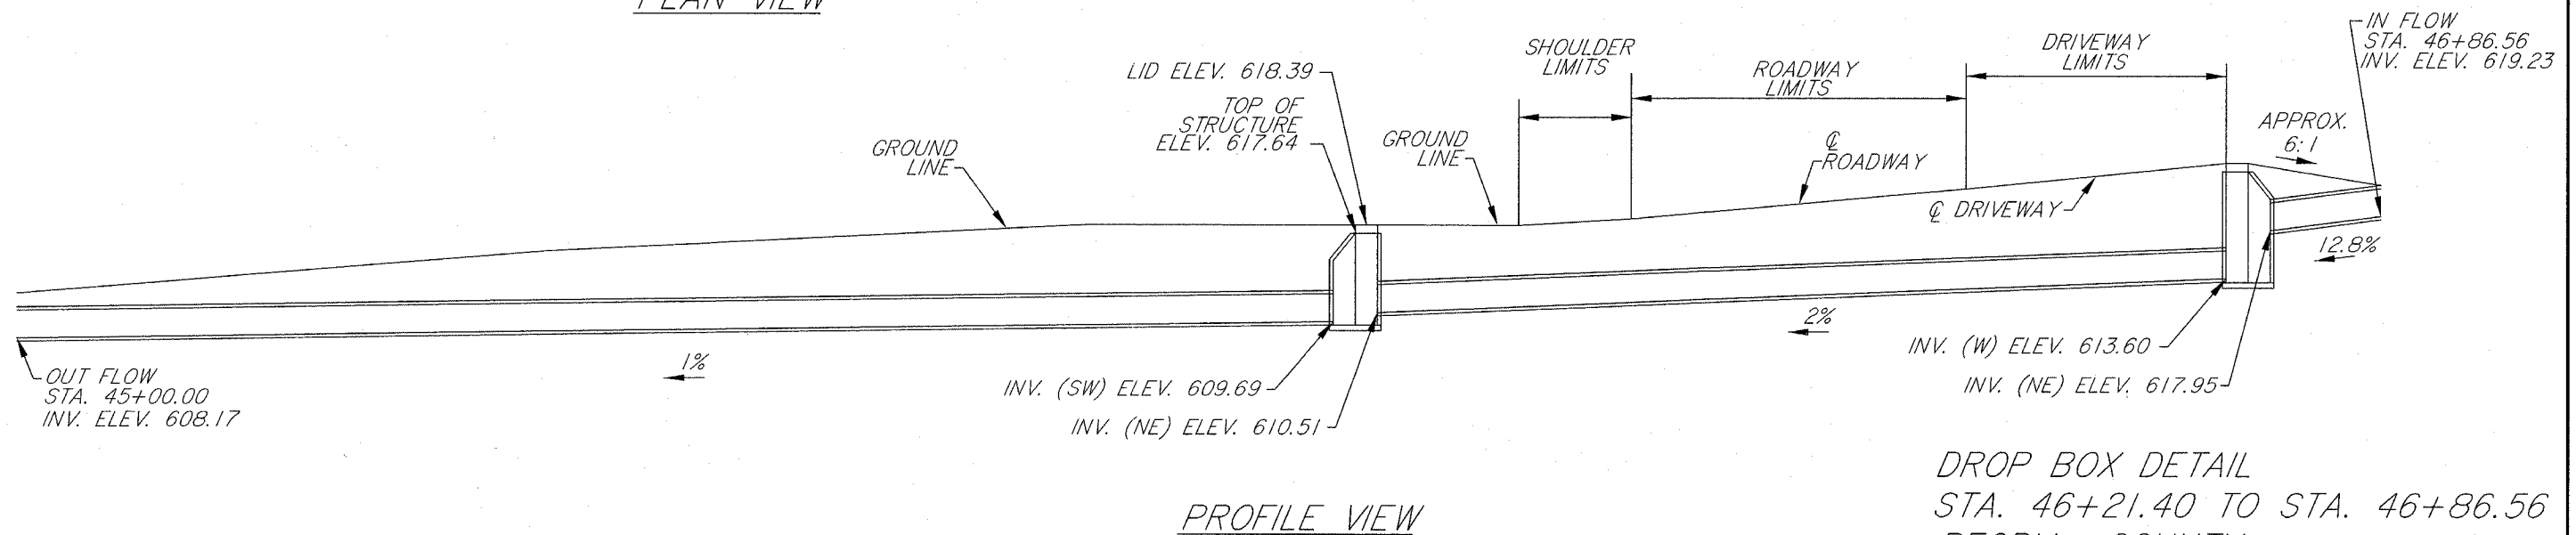


ROUTE NO.	SECTION	COUNTY	TOTAL SHEETS	SHEET NO.
FAS 389	93-00049-00-BR	PEORIA	99	60
FED. ROAD DIST. NO.	7	ILLINOIS	PROJECT:	BRS-0389(104)
CONTRACT NO. 89323				

NOTE: STATION & OFFSET MEASURED FROM CENTER OF MANHOLE

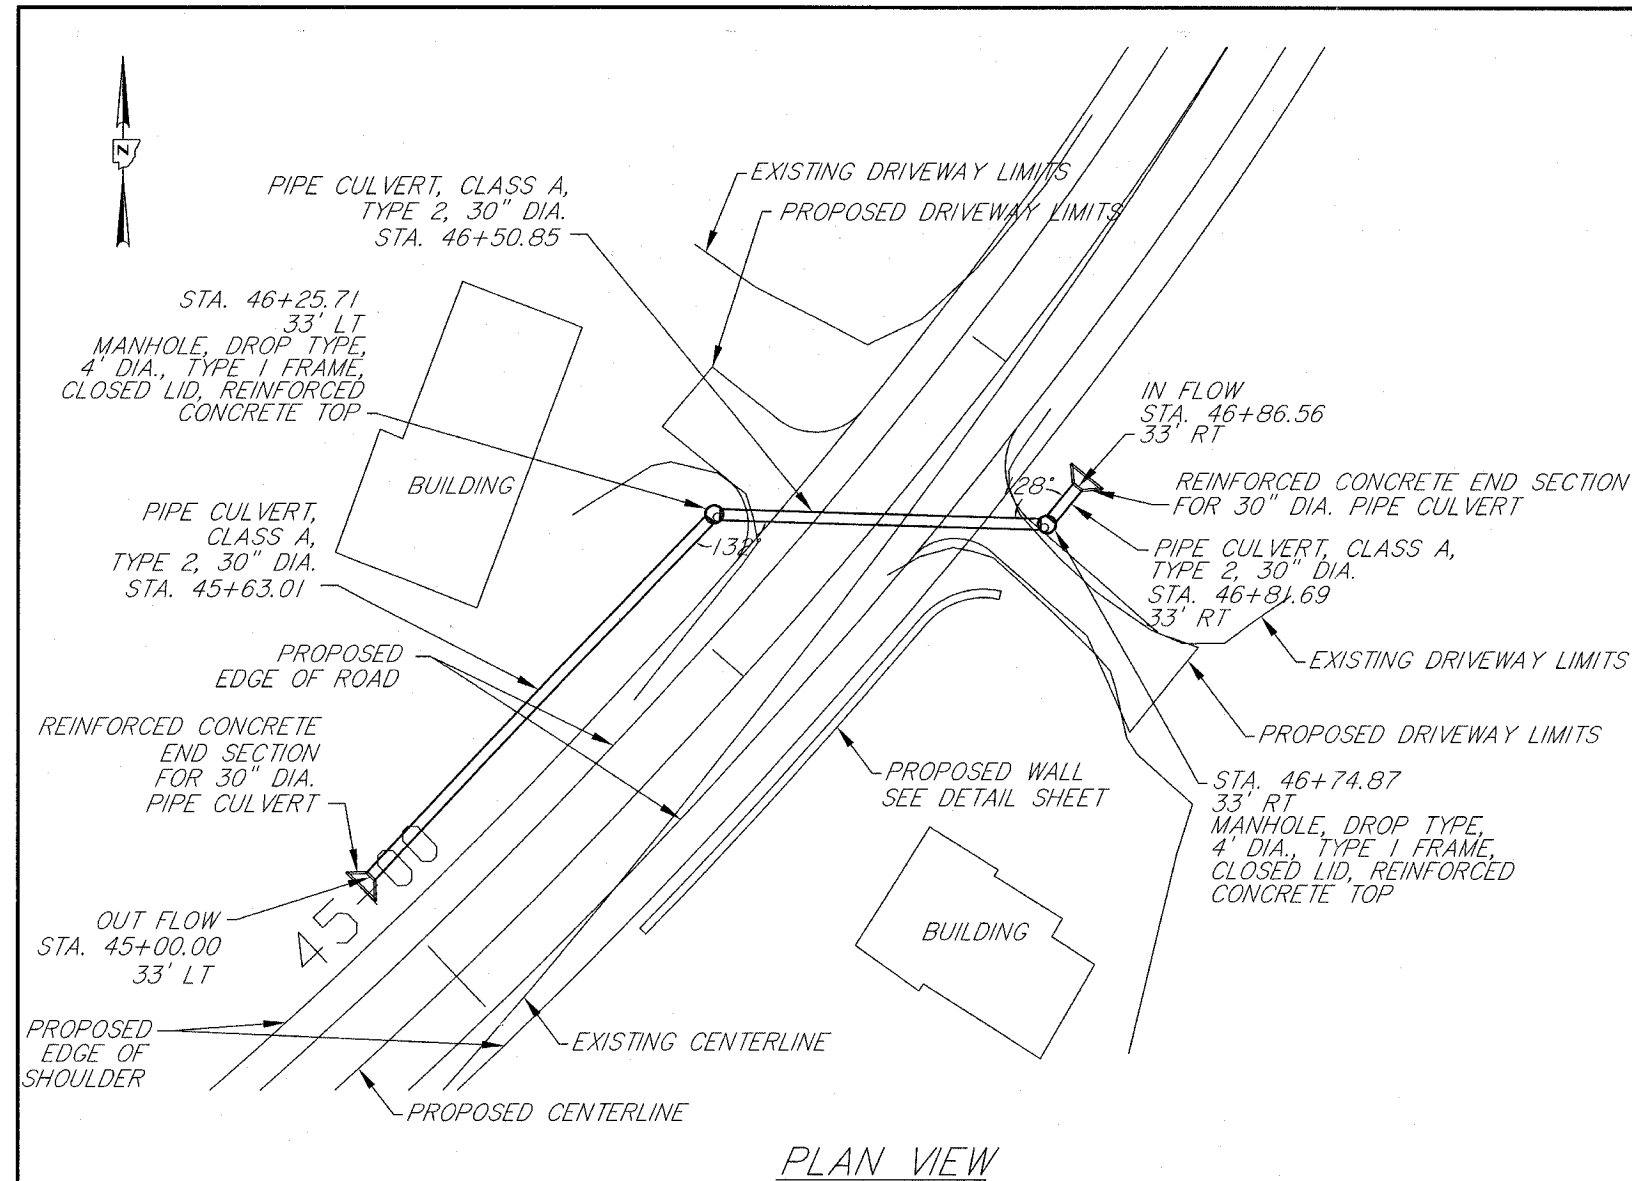

DROP BOX DETAIL
STA. 46+21.40 TO STA. 46+86.56
PEORIA COUNTY
STRUCTURE NO. 072-3145