

FAU 6791

ENGINEERING DIVISION
CITY OF GALESBURG, ILLINOIS

PLANS FOR PROPOSED
S. HENDERSON ST. RESURFACING

PROJECT LIMITS: S. HENDERSON ST. FROM MONMOUTH BLVD. TO W. MAIN ST.
FEDERAL PROJECT # M-5025(036)
SECTION 04-00401-24-RS
T 11N, R 1E, S 10 OF THE 4th P. M.

CONTRACT #	SECTION #	TOTAL SHEETS	SHEET NO.
89362	04-00401-24-RS	21	1

CALL J.U.L.I.E.
BEFORE DIGGING
800-892-0123

QC/QA HMA
Superpave Project


SUMMARY OF QUANTITIES

SEE SHEET NO. 2

INDEX OF SHEETS

SHEET NO. 1	TITLE SHEET
SHEET NO. 2	SUMMARY OF QUANTITIES/ HMA MIX REQUIREMENTS/PAVEMENT DESIGN
SHEET NO. 3	TYPICAL SECTIONS/BASE COURSE WIDENING DETAILS
SHEET NO. 4	SCHEDULE OF QUANTITIES
SHEET NO. 5	SCHEDULE OF QUANTITIES (CONT.)
SHEET NO. 6	DETAILS 1 -SIDE STREET BUTT JOINTS
SHEET NO. 7	DETAILS 2 -SIDE STREET BUTT JOINTS (CONT.)
SHEET NO. 8	DETAILS 3 -SOUTH ST RECONSTRUCTION
SHEET NO. 9	DETAILS 4 -SOUTH ST RECONSTRUCTION (CONT.)
SHEET NO. 10	PLAN & PROFILE 1 - STA. 9+91 - 12+50
SHEET NO. 11	PLAN & PROFILE 2 - STA. 12+50 - 15+00
SHEET NO. 12	PLAN & PROFILE 3 - STA. 15+00 - 17+50
SHEET NO. 13	PLAN & PROFILE 4 - STA. 17+50 - 20+00
SHEET NO. 14	PLAN & PROFILE 5 - STA. 20+00 - 22+50
SHEET NO. 15	PLAN & PROFILE 6 - STA. 22+50 - 25+00
SHEET NO. 16	PLAN & PROFILE 7 - STA. 25+00 - 27+10
SHEET NO. 17	SHORT-TERM PAVEMENT MARKING DETAIL - APPLICATION I
SHEET NO. 18	SHORT-TERM PAVEMENT MARKING DETAIL - APPLICATION II
SHEET NO. 19	SHORT-TERM PAVEMENT MARKING DETAIL - APPLICATION III
SHEET NO. 20	THERMOPLASTIC PAVEMENT MARKING DETAIL - 10+00 - 20+00
SHEET NO. 21	THERMOPLASTIC PAVEMENT MARKING DETAIL - 20+00 - 27+10

C-94-040-05

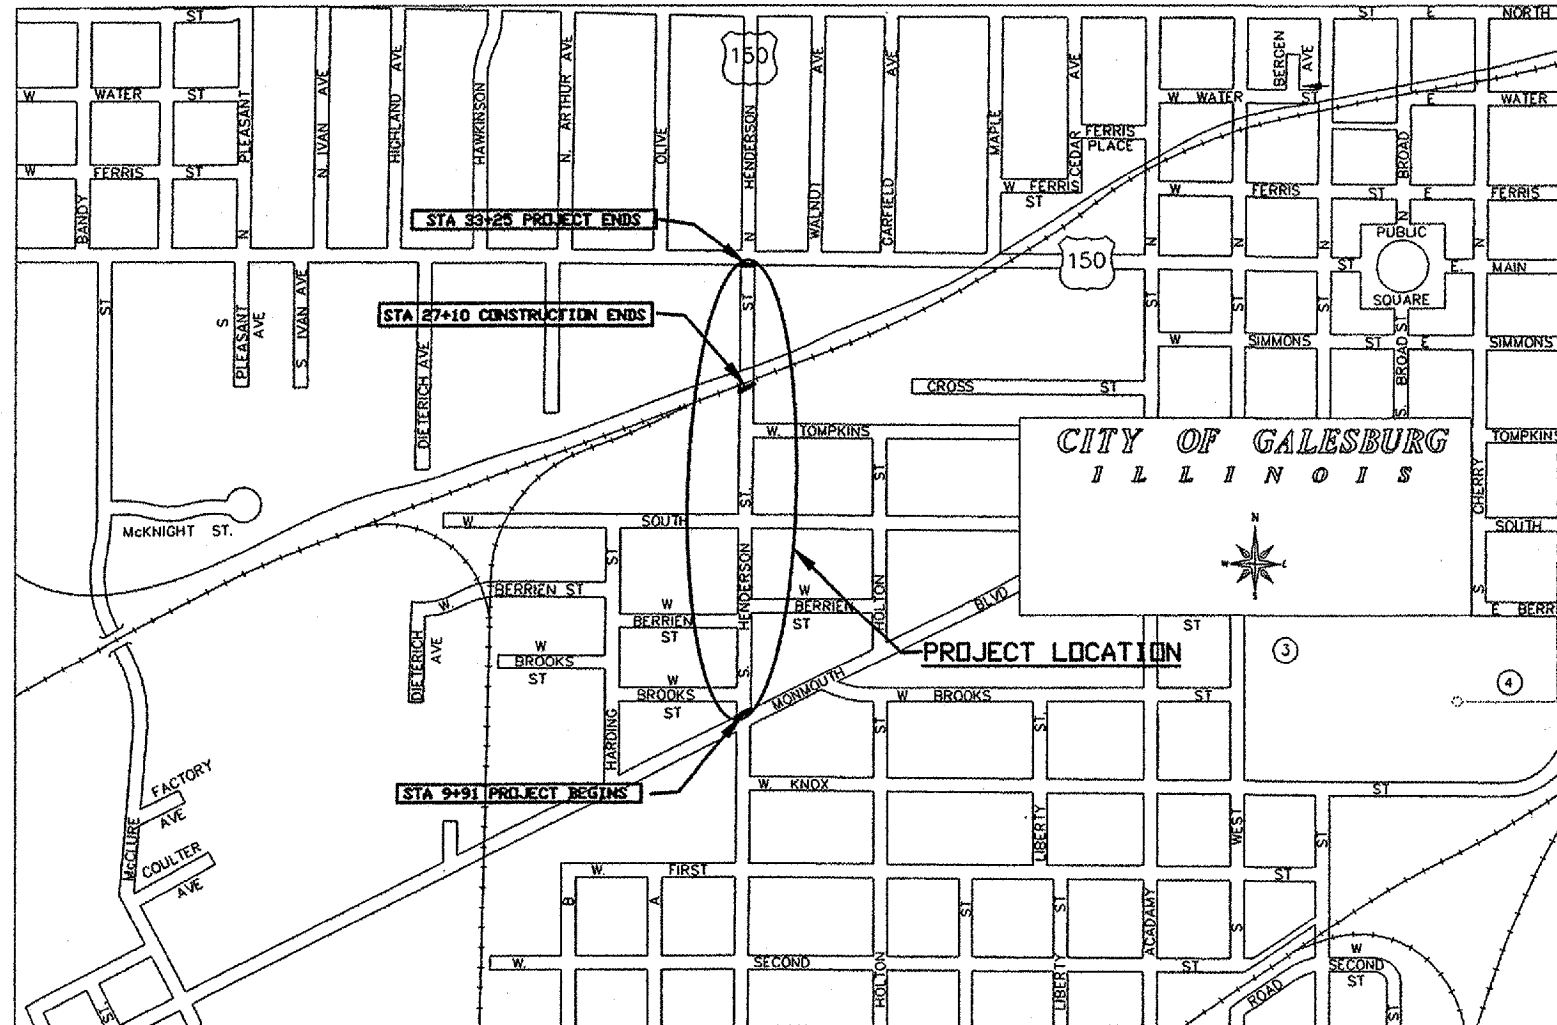

GENERAL LOCATION MAP
NOT TO SCALE

Knox County

TOTAL GROSS LENGTH OF PROJECT = 2,334 FEET = 0.442 MILES
TOTAL NET LENGTH OF PROJECT = 1,719 FEET = 0.326 MILES

PROJECT DESCRIPTION:

THIS PROJECT CONSISTS OF 3" HMA REMOVAL (COLD MILLING), 4" HOT-MIX ASPHALT SUPERPAVE RESURFACING, MISCELLANEOUS UTILITY ADJUSTMENTS, RECONSTRUCTION OF WEST SIDE OF SOUTH STREET INTERSECTION, CURB AND GUTTER REPLACEMENT AS NEEDED, SIDEWALK REPLACEMENT AS NEEDED, THERMOPLASTIC PAVEMENT MARKINGS, AND OTHER COLLATERAL WORK.

HIGHWAY STANDARDS

STD. NO.	DESCRIPTION
000001-04	STANDARD SYMBOLS ABBREVIATIONS & PATTERNS
424001-04	CURB RAMPS FOR SIDEWALK
442201-02	CLASS C&D PATCHES
604006-02	FRAME & GRATE TYPE 3
606001-03	CONCRETE CURB TYPE B & COMBINATION CONCRETE C&G
701301-02	LANE CLOSURE 2L2W SHORT-TIME OPERATIONS
701502-01	URBAN CLOSURE 2L2W WITH BI-DIRECTIONAL LEFT TURN LANE
701606-04	URBAN LANE CLOSURE MULTILANE 2V WITH MOUNTABLE MEDIAN
701701-04	URBAN LANE CLOSURE MULTILANE INTERSECTION
701801-03	LANE CLOSURE MULTILANE 1W2W WITH CROSSWALK OR SIDEWALK CLOSURE
702001-06	TRAFFIC CONTROL DEVICES
780001-01	TYPICAL PAVEMENT MARKINGS
886001	DETECTOR LOOP INSTALLATIONS
886006	TYPICAL LAYOUTS FOR DETECTOR LOOPS

ENGINEERING DIVISION
CITY OF GALESBURG ILLINOIS

APPROVED 3/27 2007
Wayne E. Carl
LOCAL AGENCY REPRESENTATIVE

EXP. 11/30/2007

PASSED MARCH 29 2007
Libert Laballe
DISTRICT 4 ENGINEER OF LOCAL ROADS & STREETS

RELEASING FOR BID
BASED ON LIMITED
REVIEW MAY 30, 2007
J. [Signature]
DEPUTY DIRECTOR OF HIGHWAYS, REGION 4 ENGINEER
STATE OF ILLINOIS
DEPARTMENT OF TRANSPORTATION

TITLE SHEET

S. HENDERSON ST. RESURFACING
SECTION # 04-00401-24-RS
FAU ROUTE 6791
JOB # C-94-040-05
CONTRACT # 89362

