



CONTRACT #	SECTION #	TOTAL SHEETS	SHEET NO.
89362	04-00401-24-RS	21	3

TYPICAL SECTIONS S. HENDERSON ST.


EXISTING
NOT TO SCALE
STA 10+00 - 25+00

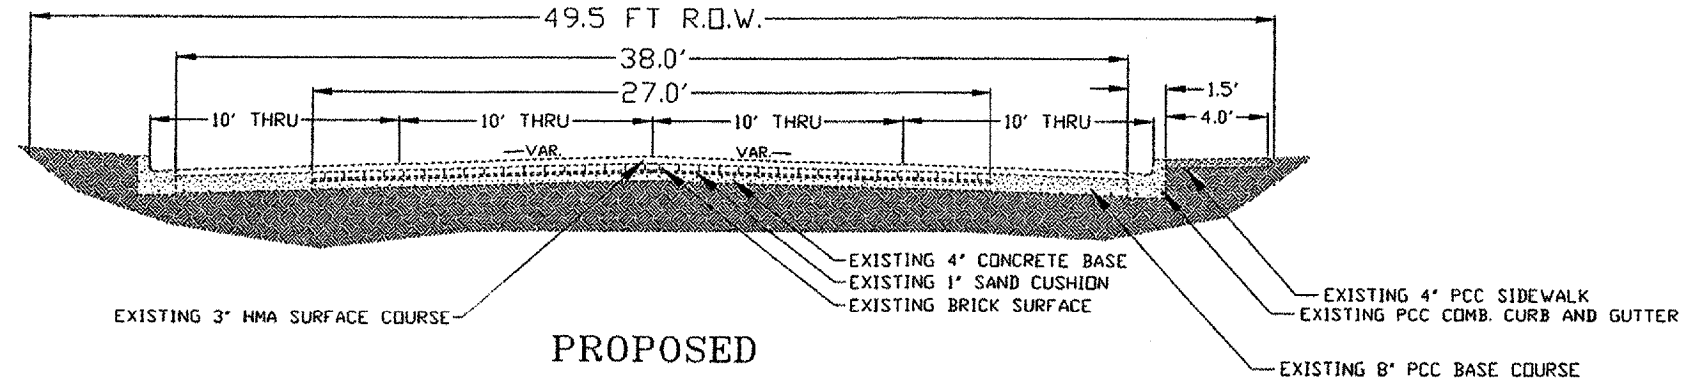

PROPOSED
NOT TO SCALE
STA 10+00 - 25+00

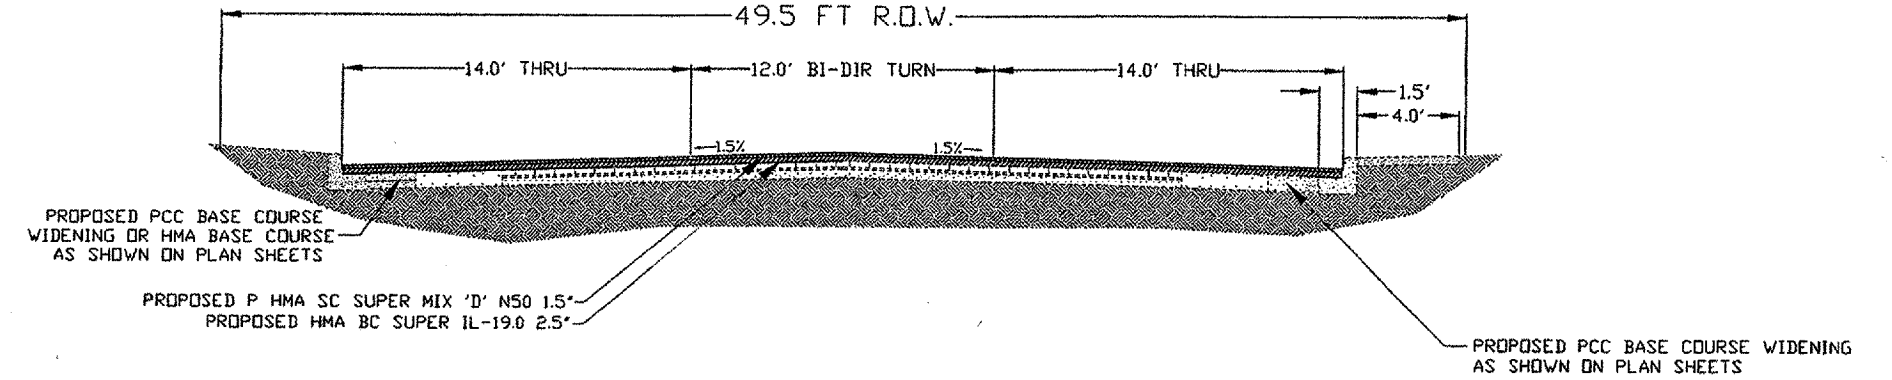


PCC BASE COURSE WIDENING 8" DETAIL AS SHOWN IN PLANS

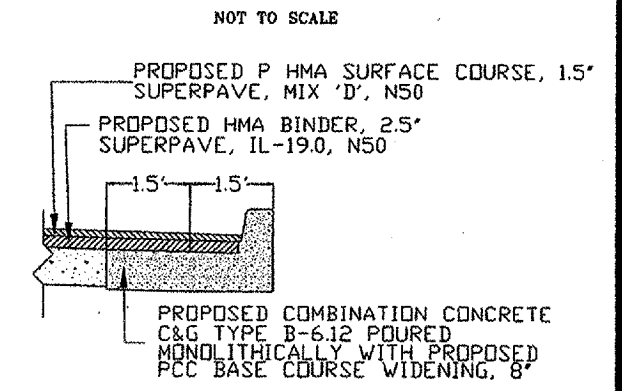


NOTE: EXPANSION MATERIAL SHALL BE USED WHEN BACK OF CURB ABUTS EXISTING OR PROPOSED SIDEWALK OR DRIVEWAYS. COST SHALL BE INCLUDED IN UNIT PRICE BID PER FOOT FOR CC&G TB6.12


EXISTING
NOT TO SCALE
STA 25+00 - 27+10

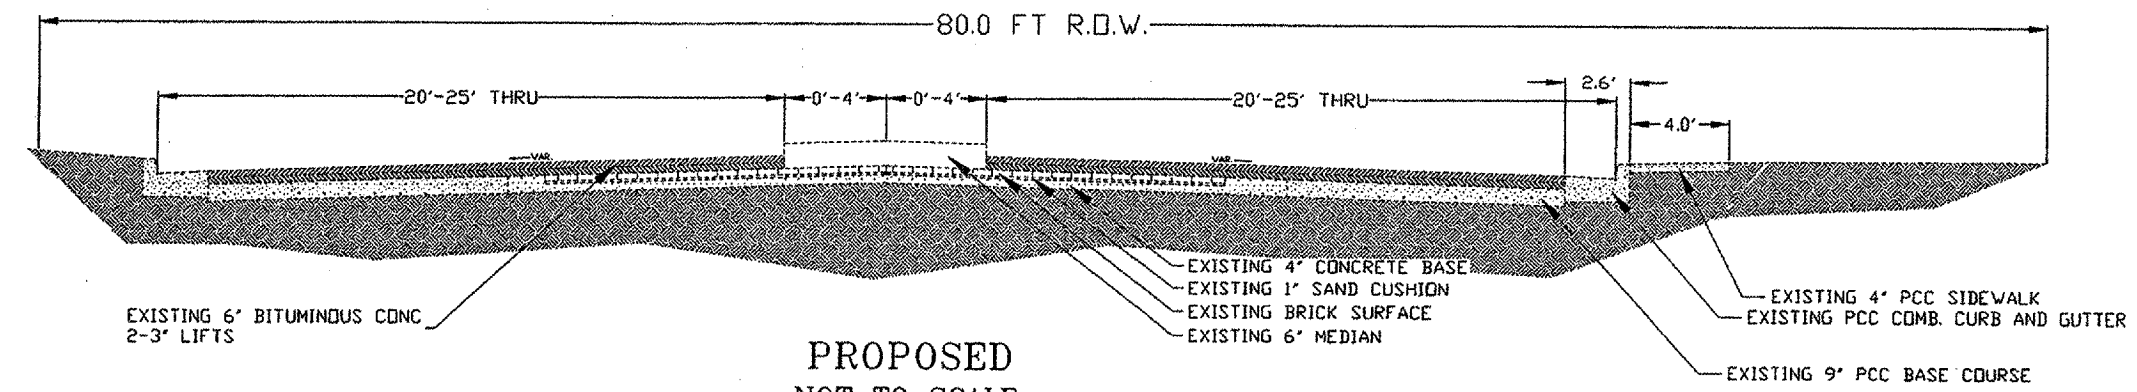

PROPOSED
NOT TO SCALE
STA 25+00 - 27+10

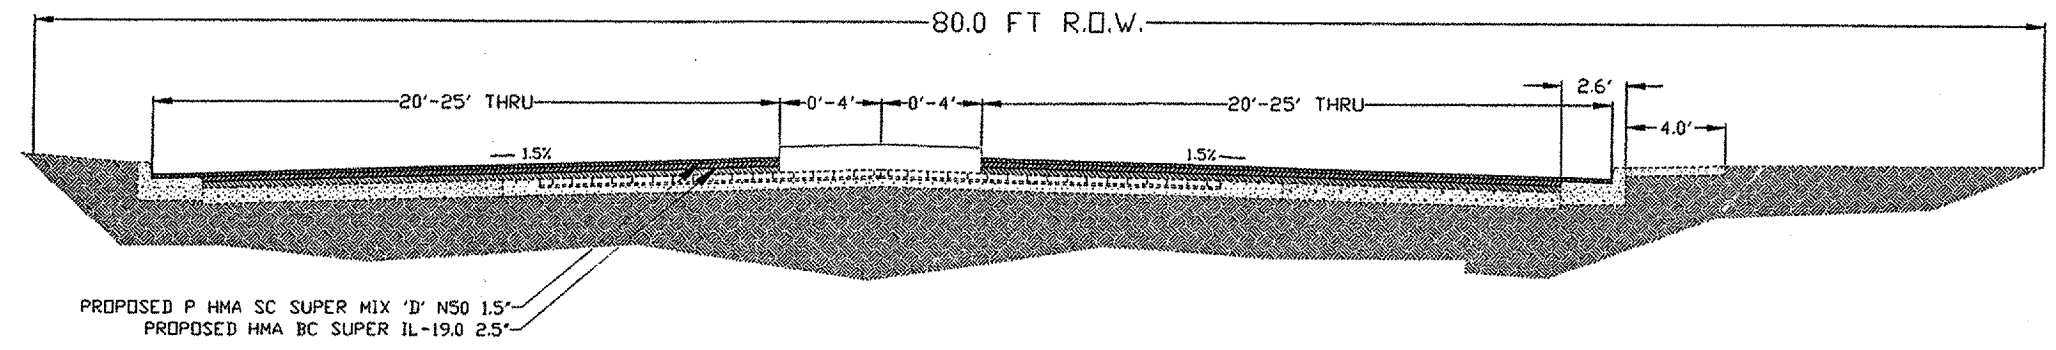

HMA BASE COURSE WIDENING 4" DETAIL AS SHOWN IN PLANS

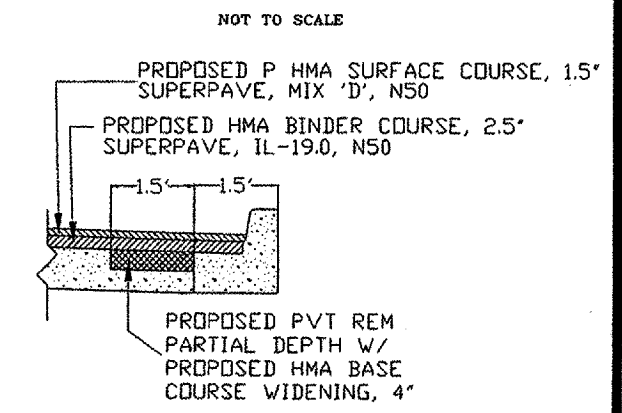

TYPICAL SECTIONS-HENDERSON ST
S. HENDERSON ST. RESURFACING
SECTION # 04-00401-24-RS
FAU ROUTE 6791
JOB # C-94-040-05
CONTRACT # 89362

