


# PROPOSED SHORT-TERM PAVEMENT MARKINGS APPLICATION I


CONTRACT #	SECTION #	TOTAL SHEETS	SHEET NO.
89362	04-00401-24-RS	21	17

NOT TO SCALE

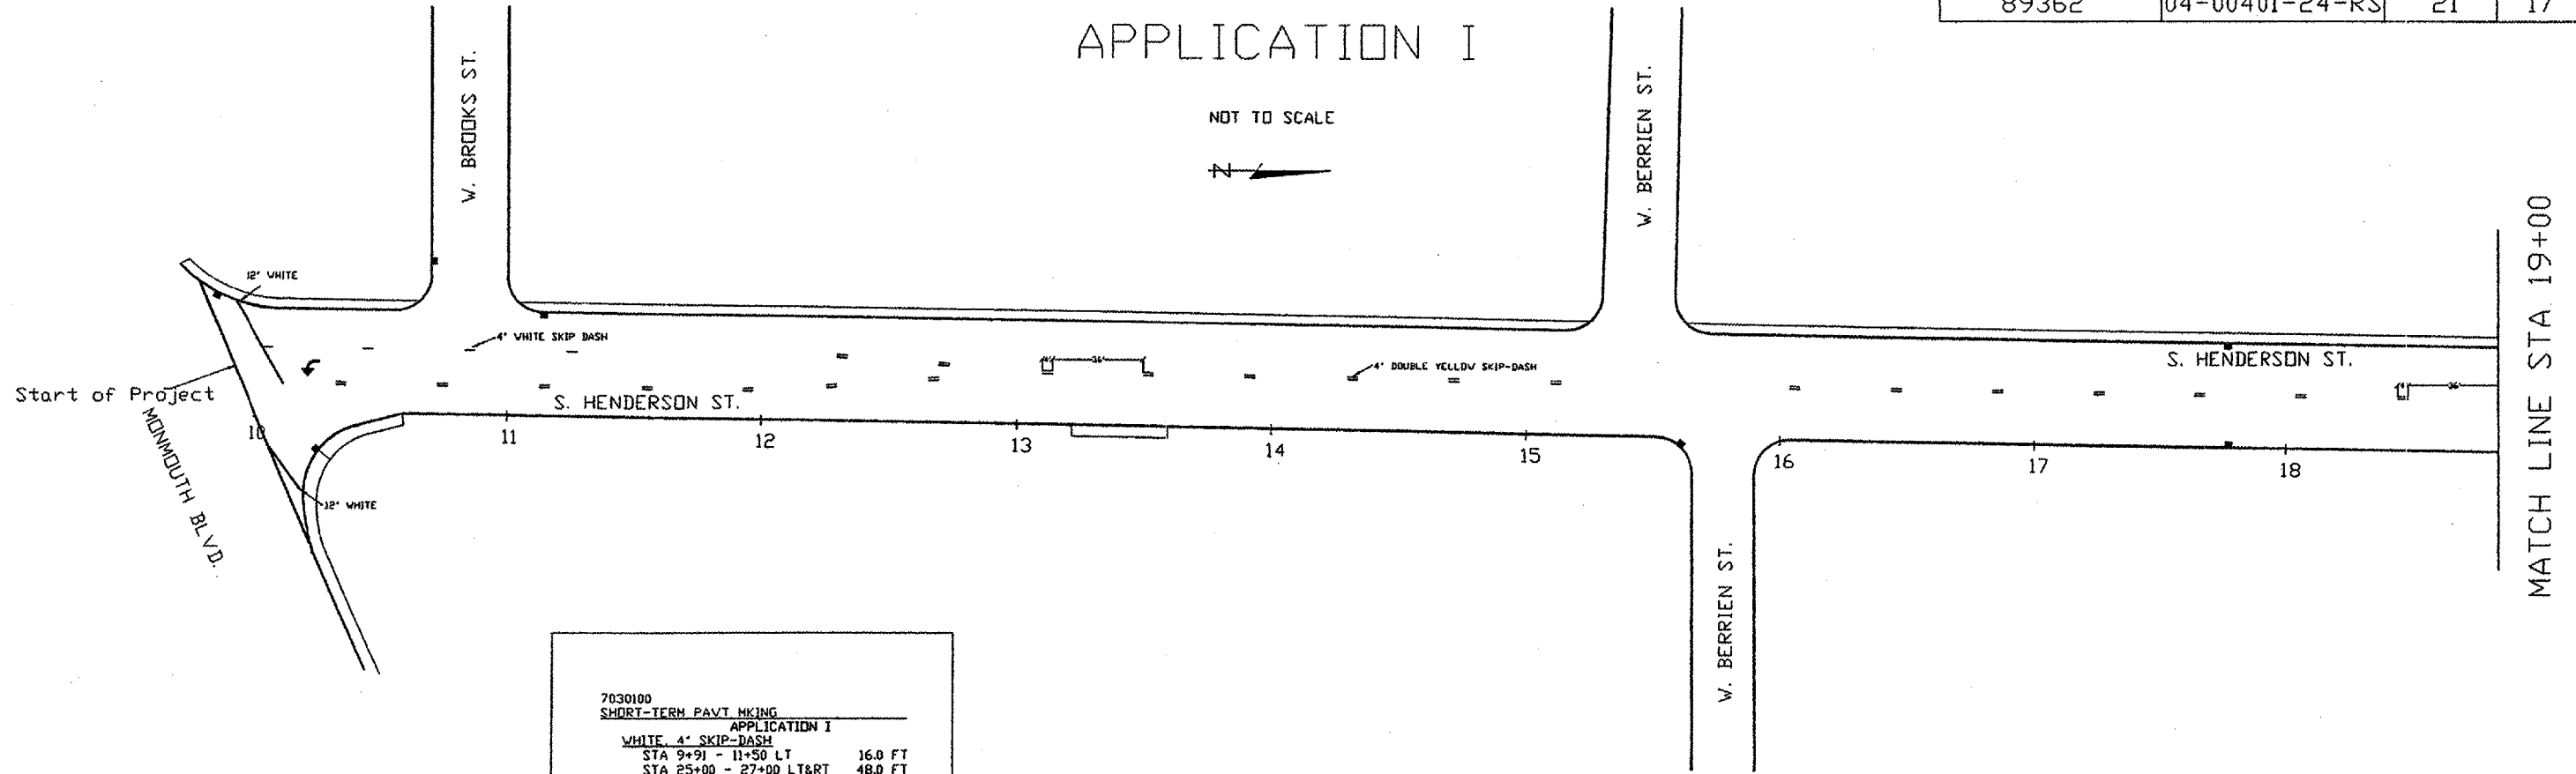

7030100	
SHORT-TERM PAVT MKING	
APPLICATION I	
WHITE 4" SKIP-DASH	
STA 9+91 - 11+50 LT	16.0 FT
STA 25+00 - 27+00 LT&RT	48.0 FT
WHITE 12" STOP BAR	
STA 9+95 RT	20.0 FT
STA 10+00 LT	30.0 FT
WHITE TURN ARROW	
STA 10+15	6.0 FT
YELLOW DOUBLE SKIP-DASH	
STA 9+91 - 25+00	288.0 FT

NOT TO SCALE

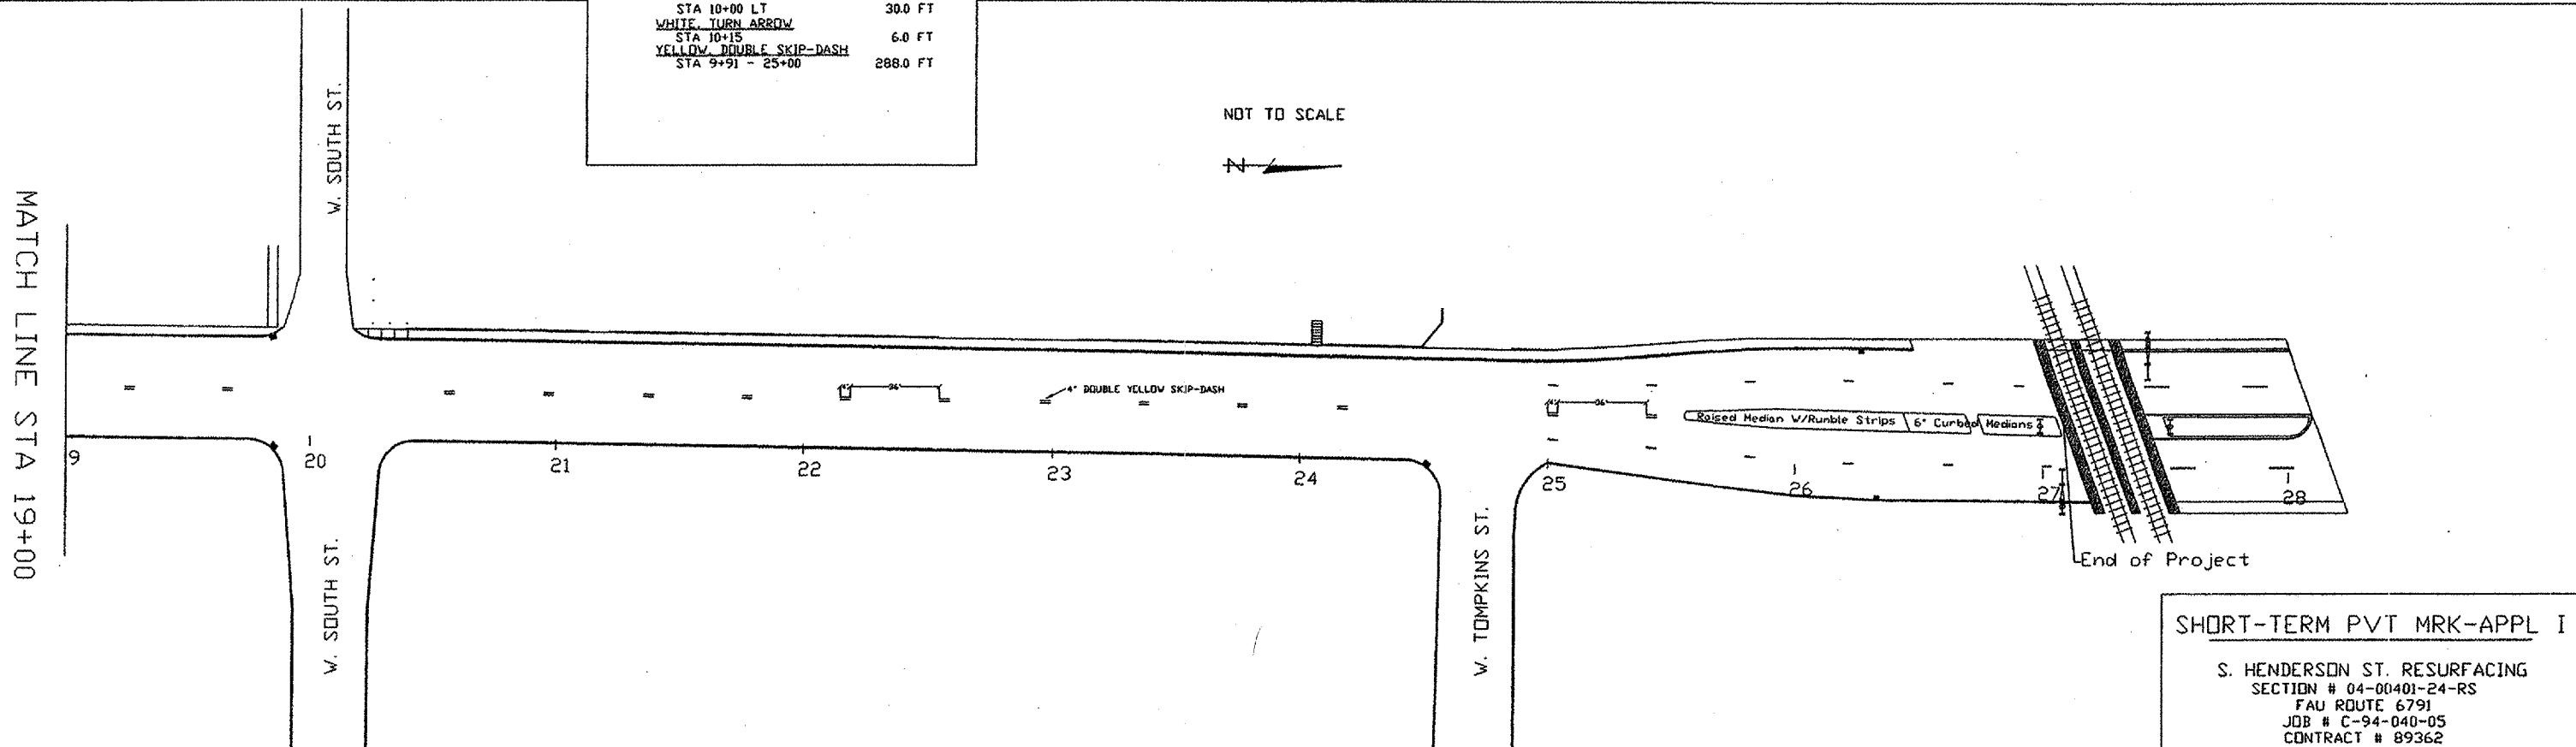

## SHORT-TERM PVT MRK-APPL I

S. HENDERSON ST. RESURFACING  
SECTION # 04-00401-24-RS  
FAU ROUTE 6791  
JOB # C-94-040-05  
CONTRACT # 89362

